


DO NOT SCALE. WORK TO FIGURED DIMENSIONS ONLY.  
 ALL EXISTING DIMENSIONS TO BE CHECKED ON SITE.  
 DRAWN ON AUTOCAD R2004 AT DEADY GAHAN ARCHITECTS LTD  
 LAYERS ON THIS DRAWING COMPLY WITH BS 1192: PART 5





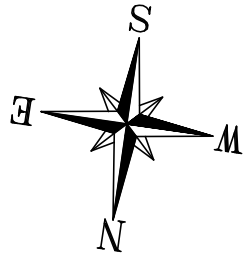


**TOWNHOUSE E8**  
 3-bed End Townhouse (5 person)

AREA: 104.7 SQ.M.  
 1,126 SQ.FT.



STORAGE total - 6.0 sq.m.

NOTE: HOUSE NO. 126 (FFL +92.50) SHOWN.

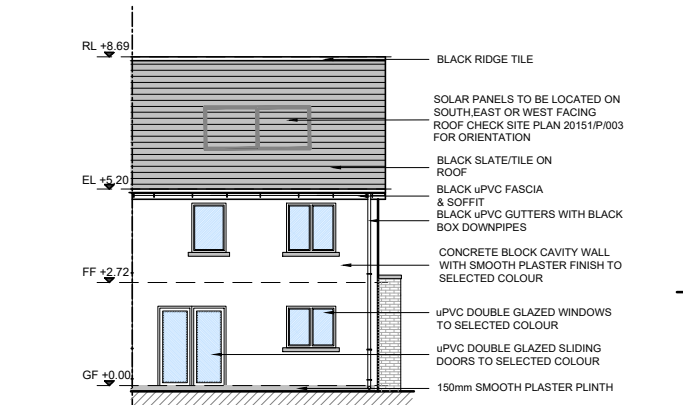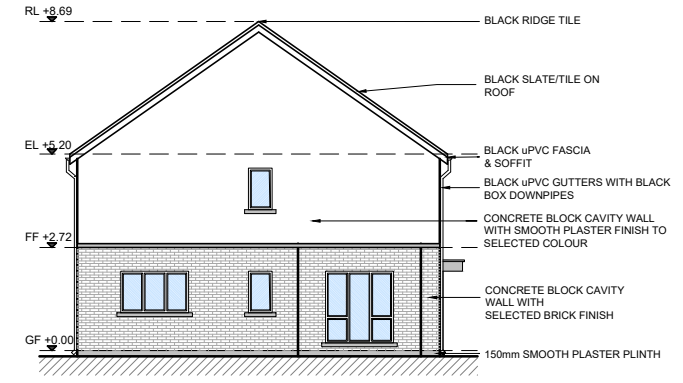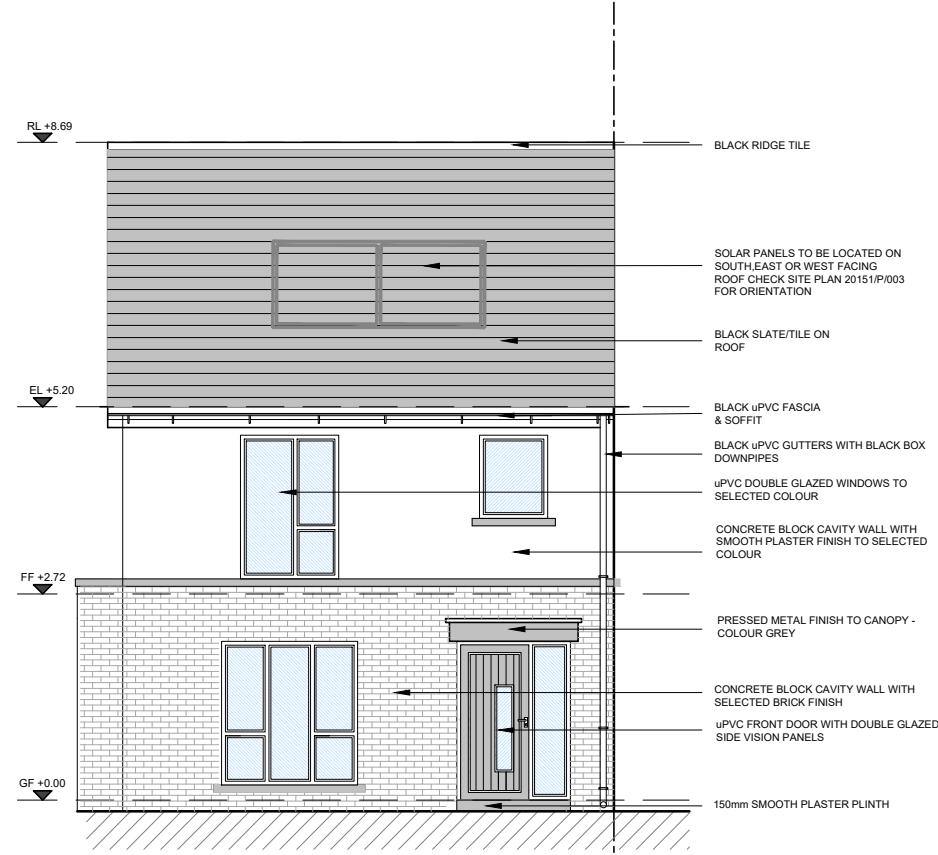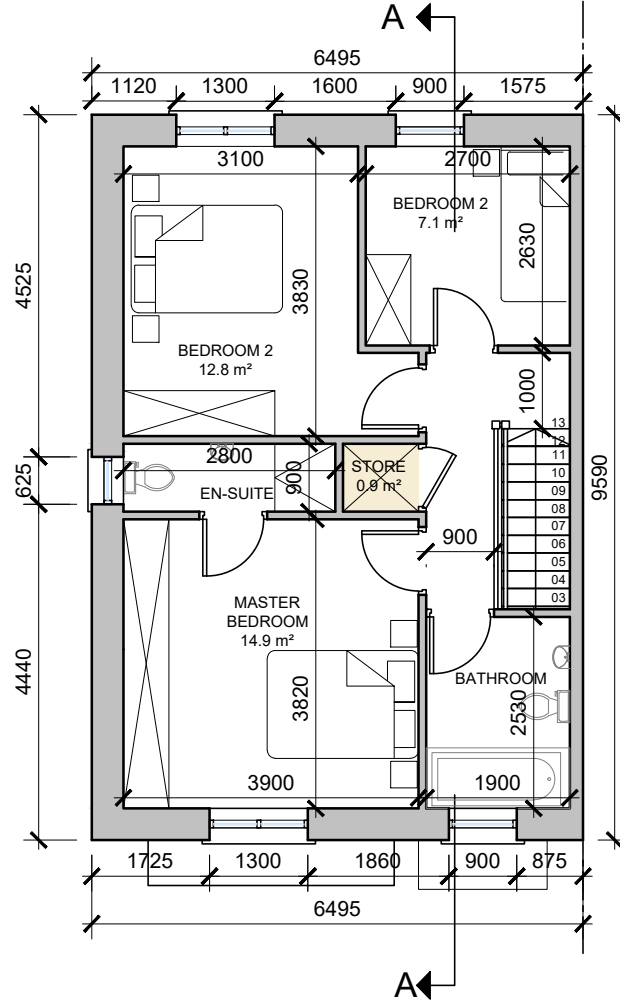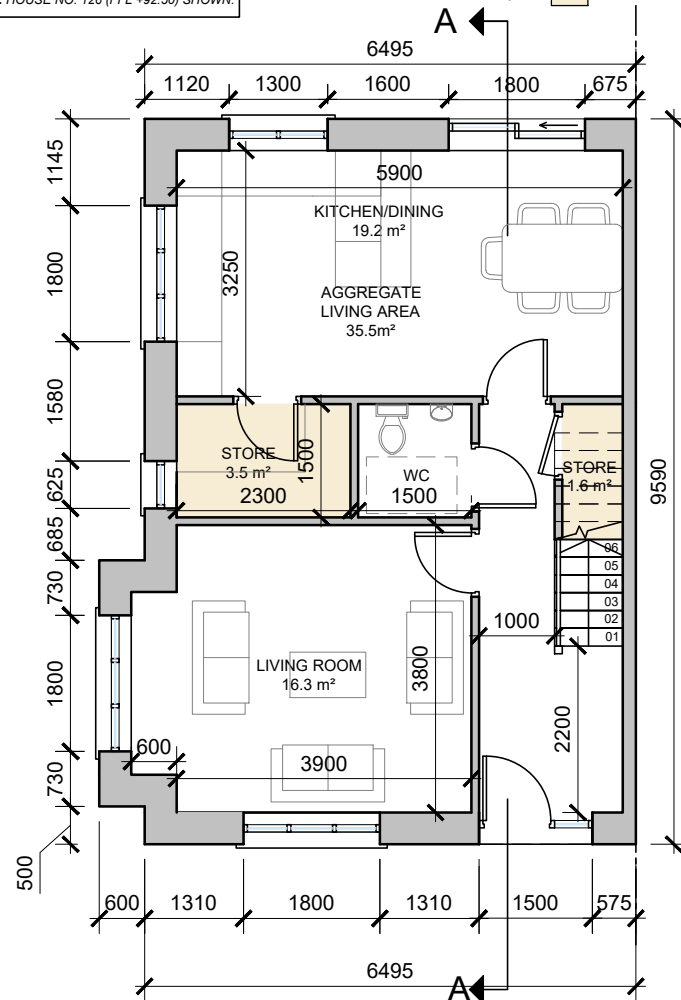


House Type E8 - Character Area 2

See site plan (dwg no. 20151/P/003) for material locations

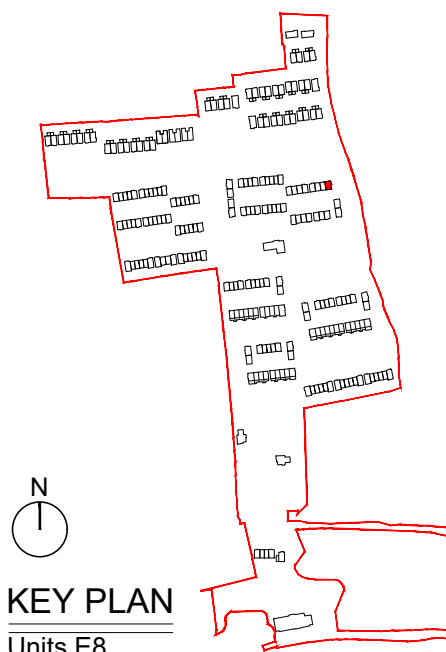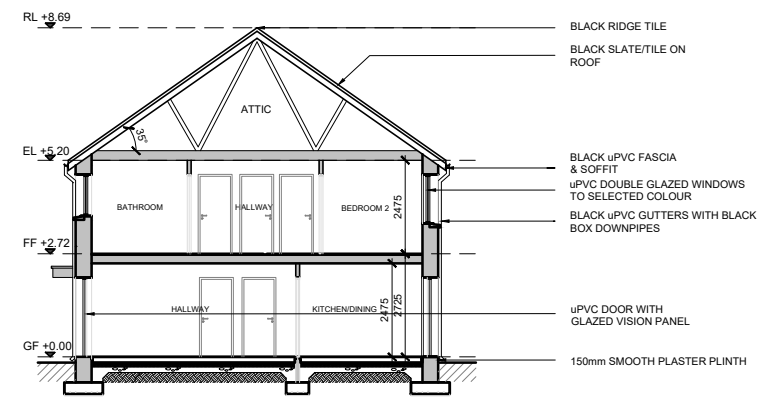

date	rev	name	chk	note
15.11.21	P1	KM	EJG	ISSUE FOR PLANNING

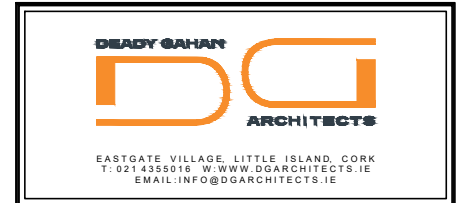

Project  
 PROPOSED RESIDENTIAL DEVELOPMENT  
 AT TOWNLAND OF LACKENROE, GLOUNTHAUNE, CO CORK

Drawing title  
 HOUSE TYPE E8- 3 BED TOWNHOUSE  
 PLANS, ELEVATIONS, SECTION A-A & 3D RENDER

Scale 1:100/1:200 @ A3	Drawn PC	Checked EJG	Date 02.07.21
Project No. 20151	Dwg. No. 20151/P/508-CA02	Revision P1	

Information / Comments	Tender
Planning	Construction