

DO NOT SCALE. WORK TO FIGURED DIMENSIONS ONLY.
 ALL EXISTING DIMENSIONS TO BE CHECKED ON SITE.
 DRAWN ON AUTOCAD R2004 AT DEADY GAHAN ARCHITECTS LTD
 LAYERS ON THIS DRAWING COMPLY WITH BS 1192: PART 5


TOWNHOUSE F1

2-bed Middle Townhouse (4 person)


AREA: 84.0 SQ.M.

904 SQ.FT.


STORAGE total - 4.0 sq.m.

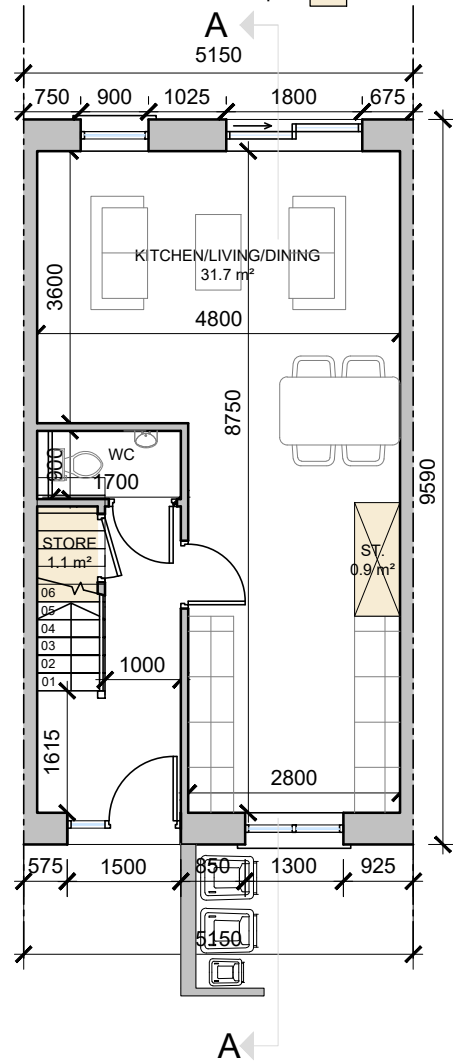


Ground Floor Townhouse
 SCALE 1:100 @ A3

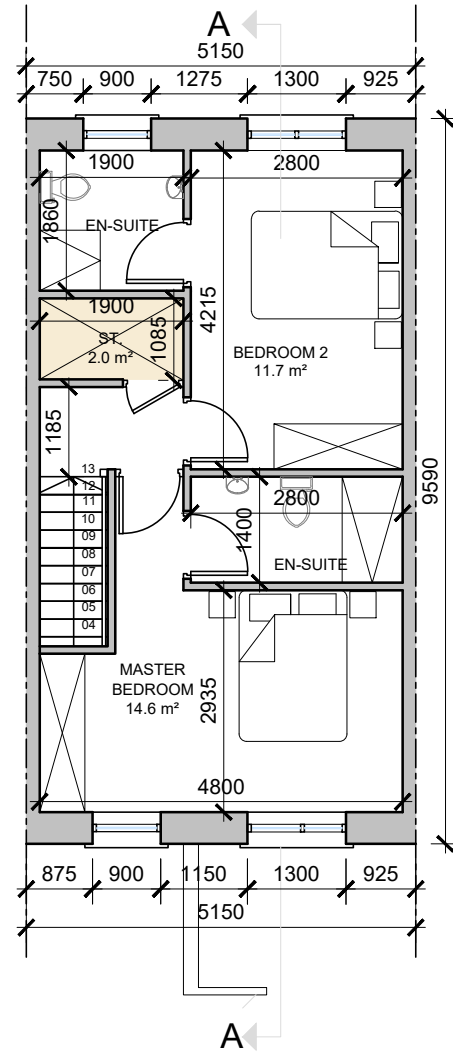

First Floor Townhouse
 SCALE 1:100 @ A3

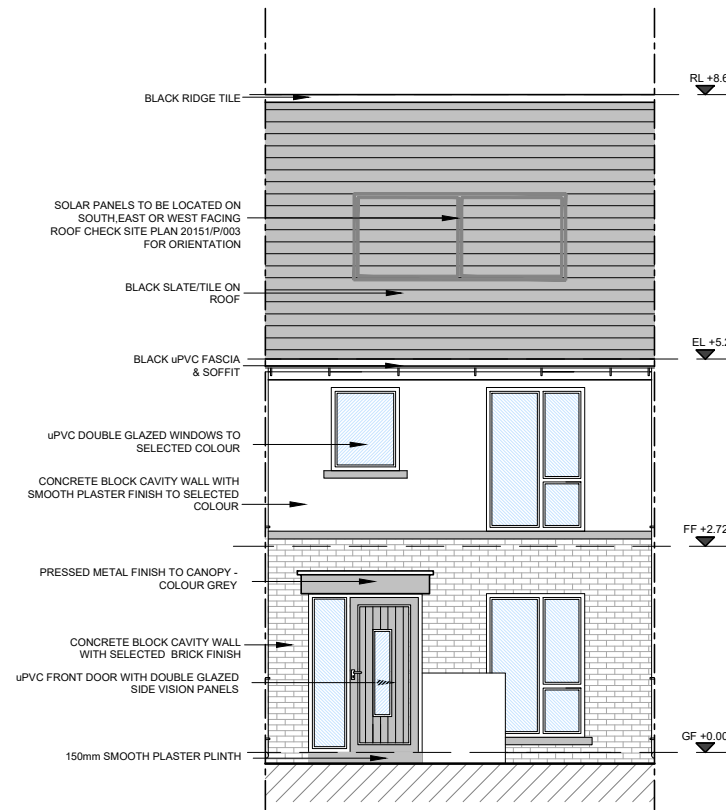

Front Elevation
 SCALE 1:100 @ A3
 HOUSE TYPE F1

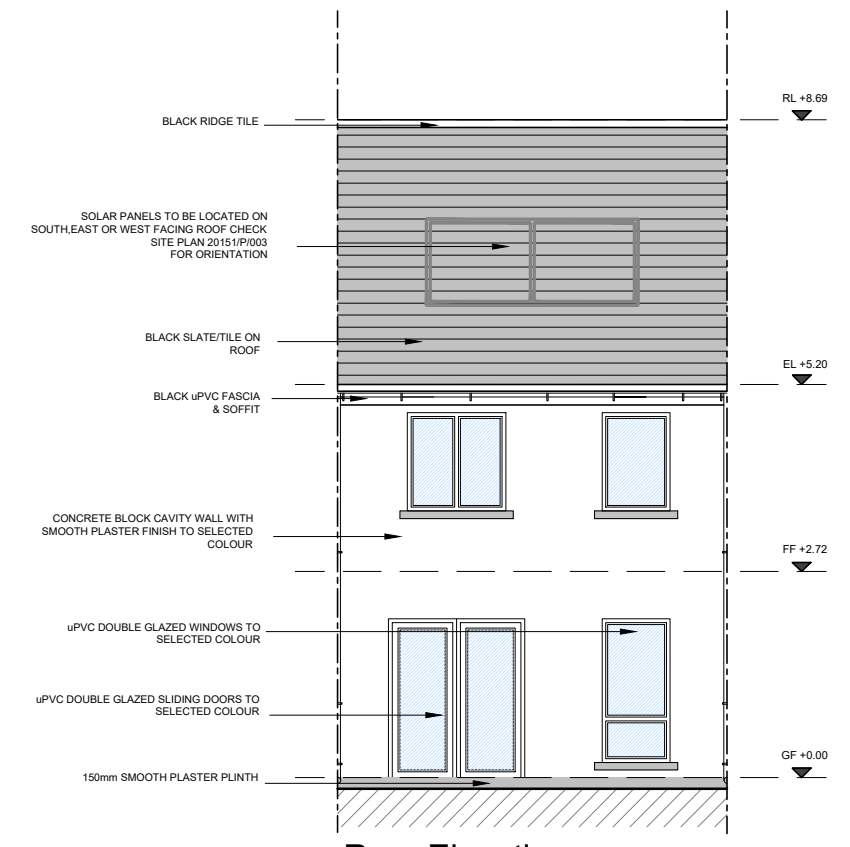


Rear Elevation
 SCALE 1:200 @ A3
 HOUSE TYPE F1




House Type F1 - Character Area 3

See site plan (dwg no. 20151/P/003) for material locations

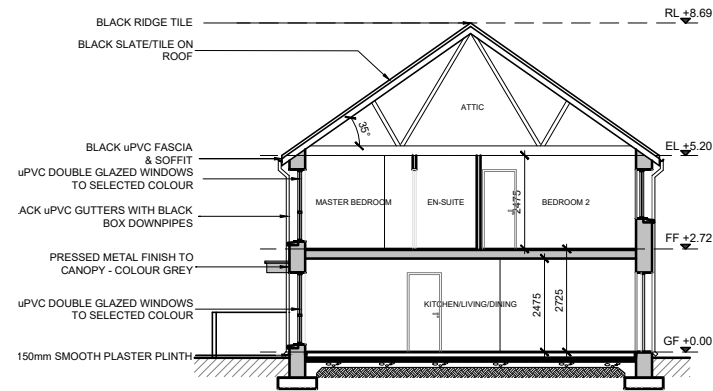

Section A-A
 SCALE 1:200 @ A3
 HOUSE TYPE F1

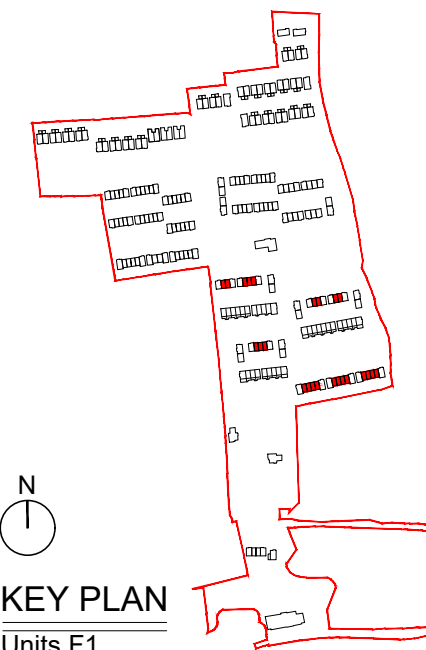

KEY PLAN
 Units F1

NOTE:
 POSITION OF NORTH POINT & LEVELS VARY. SEE
 SITE PLAN FOR ORIENTATION - DWG NO. 20151/P/003

date	rev	name	chk	note
12.07.21	P1	KM	EJG	ISSUE FOR PLANNING

DEADY GAHAN
DG
 ARCHITECTS

EASTGATE VILLAGE, LITTLE ISLAND, CORK
 T: 021 4355016 W: WWW.DGARCHITECTS.IE
 EMAIL: INFO@DGARCHITECTS.IE

Project
 PROPOSED RESIDENTIAL DEVELOPMENT
 AT TOWNLAND OF LACKENROE, GLOUNTHAUNE, CO CORK

Drawing title
 HOUSE TYPE F1 2 BED TOWNHOUSE
 PLANS, ELEVATIONS & SECTION A-A

Scale	Drawn	Checked	Date
1:100/1:200 @ A3	PC	EJG	05.07.21
Project No.	Drw. No.	Revision	
20151	20151/P/001 CA03	P1	

Information \ Comments	Tender
<input type="checkbox"/> Information \ Comments <input type="checkbox"/> Planning	<input type="checkbox"/> Tender <input type="checkbox"/> Construction