



CRECHE

PROPOSED RESIDENTIAL DEVELOPMENT AT TOWNLAND OF LACKENROE, GLOUNTHAUNE, CO. CORK

PROJECT NO.: 20151


DRAWING NO.: 20151\_P\_1100

DATE: 15.04.2021

SCALE: NTS @ A3




EASTGATE VILLAGE, LITTLE ISLAND, CORK  
T: 021 4355016 W: WWW.DGARCHITECTS.IE  
EMAIL: INFO@DGARCHITECTS.IE

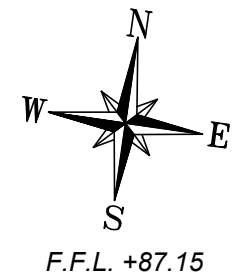


**GROSS FLOOR AREA: 551.4 SQ.M.**  
 5,935 SQ.FT.

**GROSS INTERNAL FLOOR AREA:**  
 489.3 SQ.M.  
 5,266 SQ.FT.

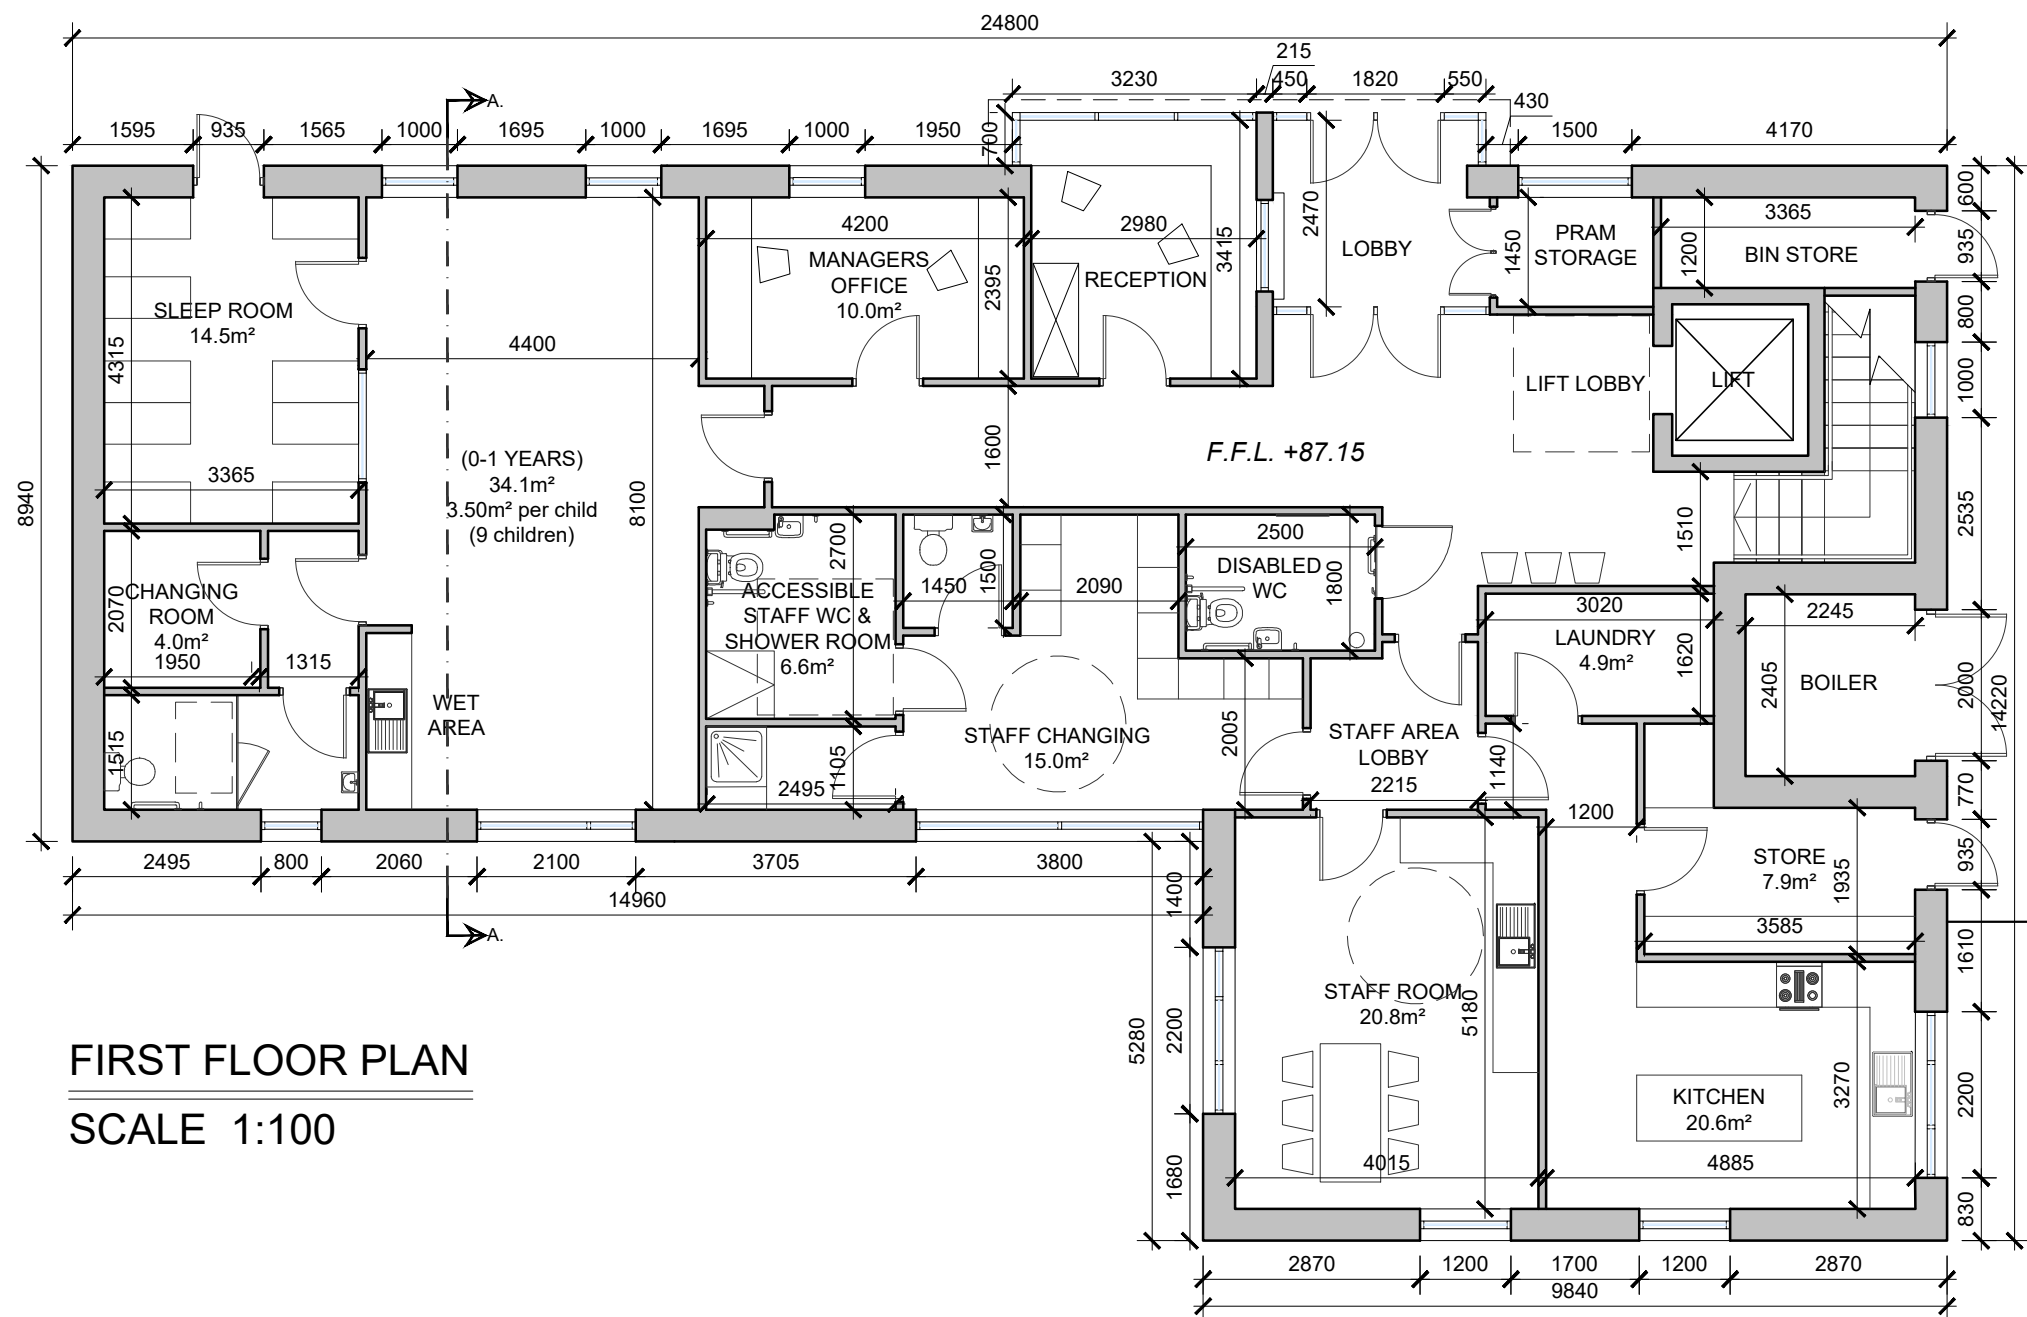

**FIRST FLOOR PLAN**  
 SCALE 1:100

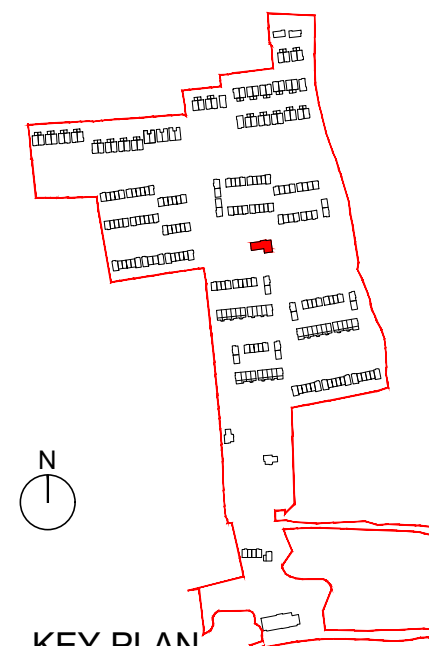

**KEY PLAN**  
 Crèche

date	rev	name	chk	note
12.07.21	P1	KM	EJG	ISSUE FOR PLANNING





Project  
 PROPOSED RESIDENTIAL DEVELOPMENT  
 AT TOWNLAND OF LACKENROE, GLOUNTHAUNE, CO. CORK


Drawing title  
 PROPOSED CRECHE  
 FIRST FLOOR PLAN

Scale 1:100 @ A3	Drawn MP	Checked EJG	Date 13.04.21
Project No. 20151	Dwg. No. 20151/PP/1101	Revision P1	

<input type="checkbox"/> Information \ Comments	<input type="checkbox"/> Tender
<input checked="" type="checkbox"/> Planning	<input type="checkbox"/> Construction

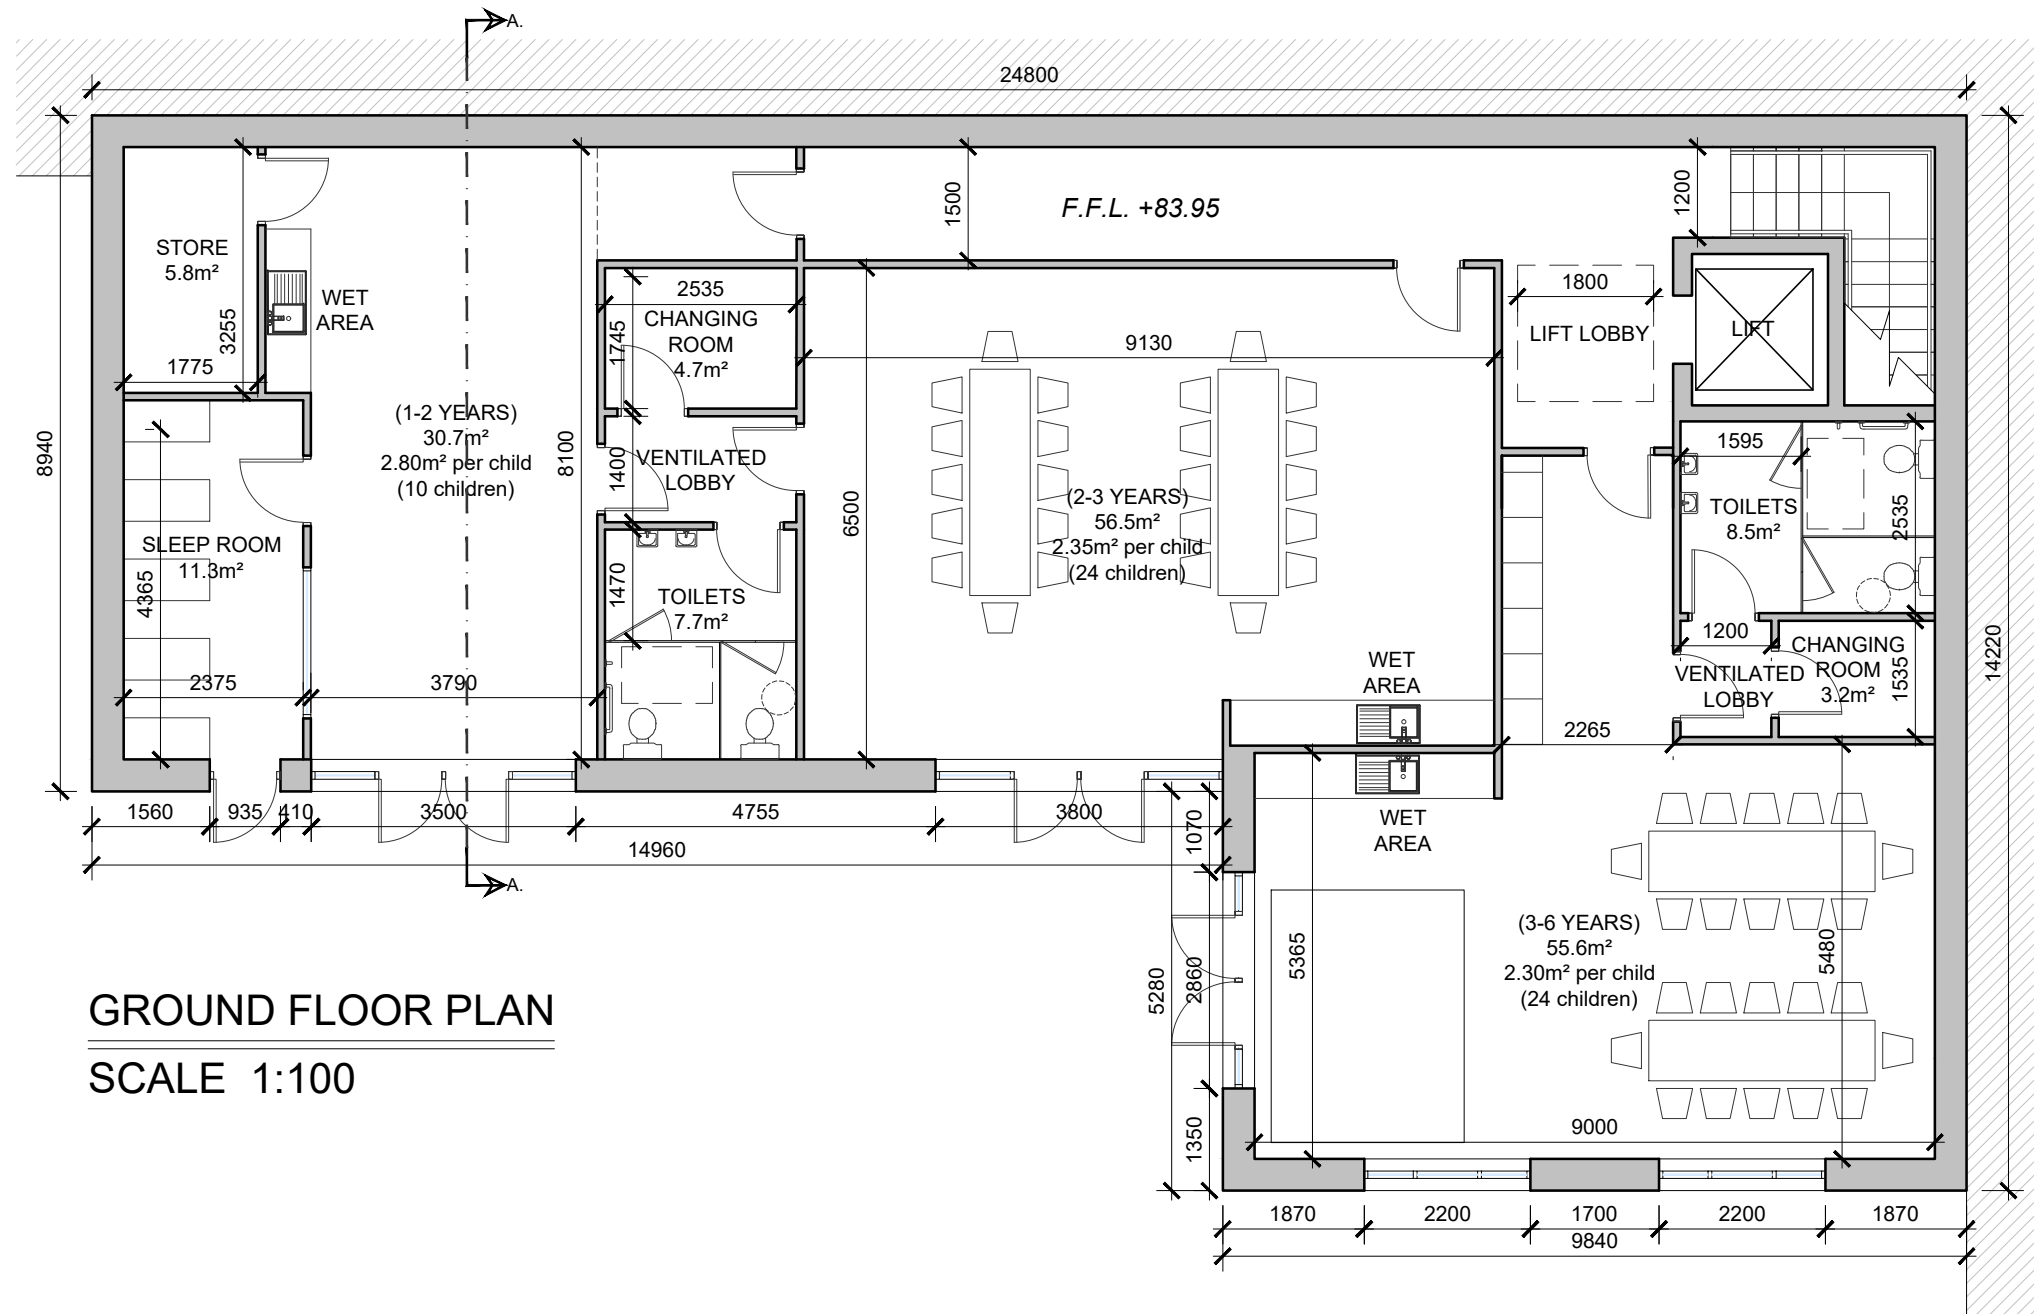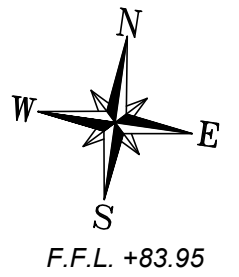


**GROUND FLOOR PLAN**  
**SCALE 1:100**

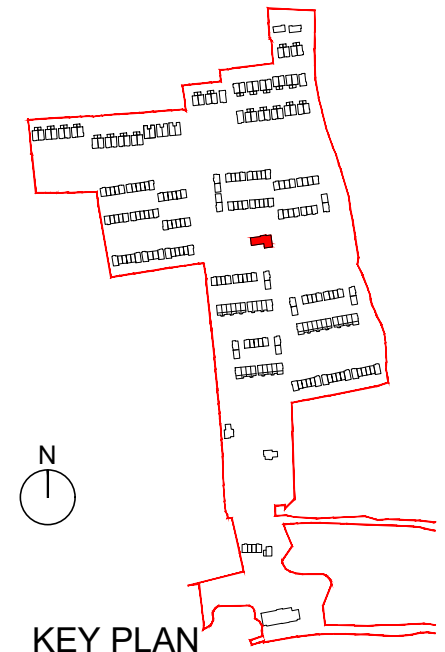

**KEY PLAN**  
**Crèche**

date	rev	name	chk	note
12.07.21	P1	KM	EJG	ISSUE FOR PLANNING

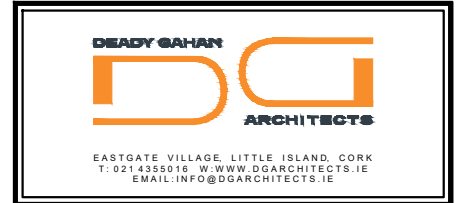


Project  
 PROPOSED RESIDENTIAL DEVELOPMENT  
 AT TOWNLAND OF LACKENROE, GLOUNTHAUNE, CO. CORK

Drawing title  
 PROPOSED CRECHE  
 GROUND FLOOR PLAN

Scale 1:100 @ A3	Drawn MP	Checked EJG	Date 13.04.21
Project No. 20151	Dwg. No. 20151/PP1102	Revision P1	

<input type="checkbox"/> Information \ Comments	<input type="checkbox"/> Tender
<input checked="" type="checkbox"/> Planning	<input type="checkbox"/> Construction

DO NOT SCALE. WORK TO FIGURED DIMENSIONS ONLY.  
 ALL EXISTING DIMENSIONS TO BE CHECKED ON SITE.  
 DRAWN ON AUTOCAD R2004 AT DEADY GAHAN ARCHITECTS LTD  
 LAYERS ON THIS DRAWING COMPLY WITH BS 1192: PART 5

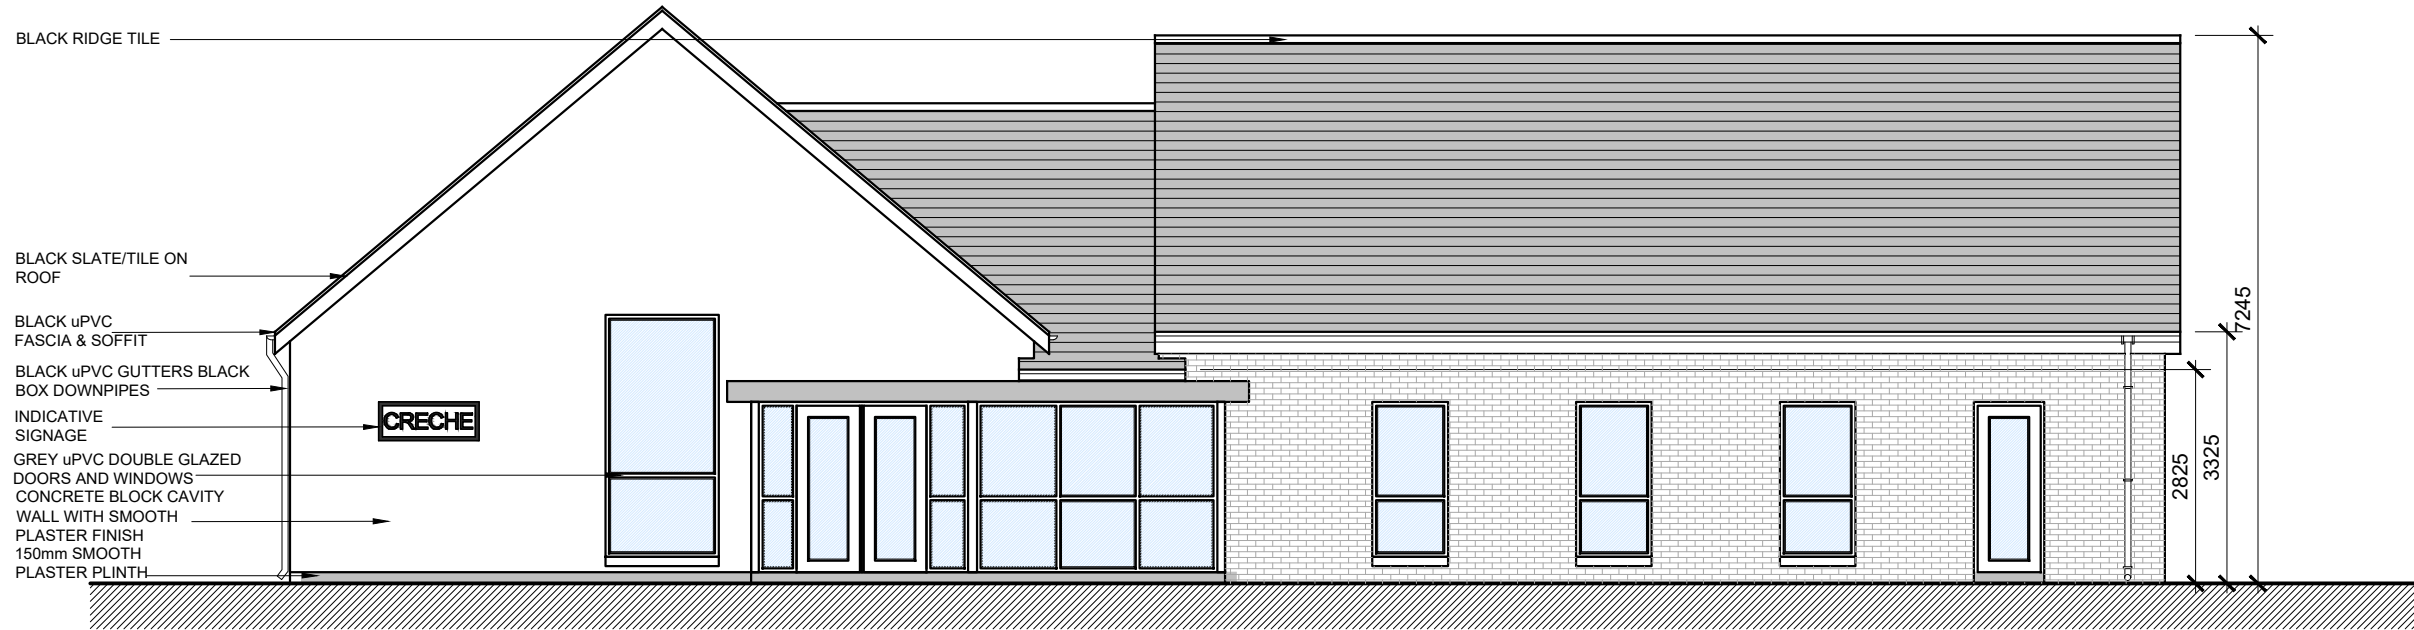


**FRONT ELEVATION**  
 SCALE 1:100



**REAR ELEVATION**  
 SCALE 1:100

date	rev	name	chk	note
15.04.21	P1	MP	EJG	ISSUE FOR PLANNING

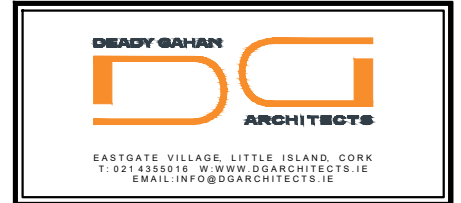

Project  
 PROPOSED RESIDENTIAL DEVELOPMENT  
 AT TOWNLAND OF LACKENROE, GLOUNTHAINE, CO. CORK

Drawing title  
 PROPOSED CRECHE  
 FRONT AND REAR ELEVATIONS


Scale 1:100 @ A3	Drawn MP	Checked EJG	Date 14.04.21
Project No. 20151	Dwg. No. 20151/PP/1103	Revision P1	

Information \ Comments  Tender  
 Planning  Construction


DO NOT SCALE. WORK TO FIGURED DIMENSIONS ONLY.  
 ALL EXISTING DIMENSIONS TO BE CHECKED ON SITE.  
 DRAWN ON AUTOCAD R2004 AT DEADY GAHAN ARCHITECTS LTD  
 LAYERS ON THIS DRAWING COMPLY WITH BS 1192: PART 5



**SIDE ELEVATION**  
 SCALE 1:100

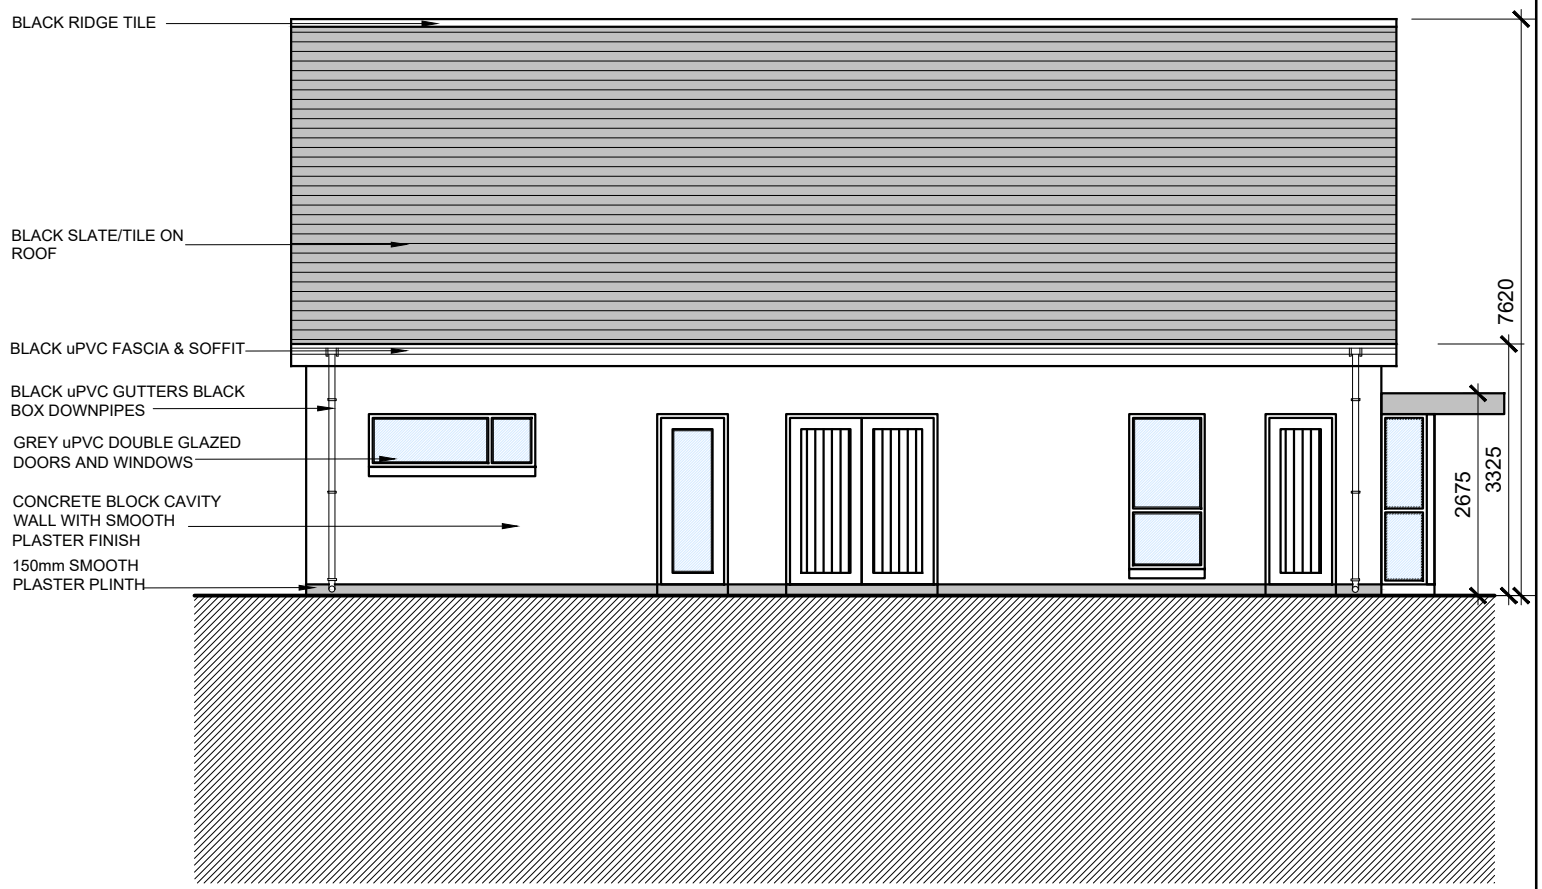


**SIDE ELEVATION**  
 SCALE 1:100

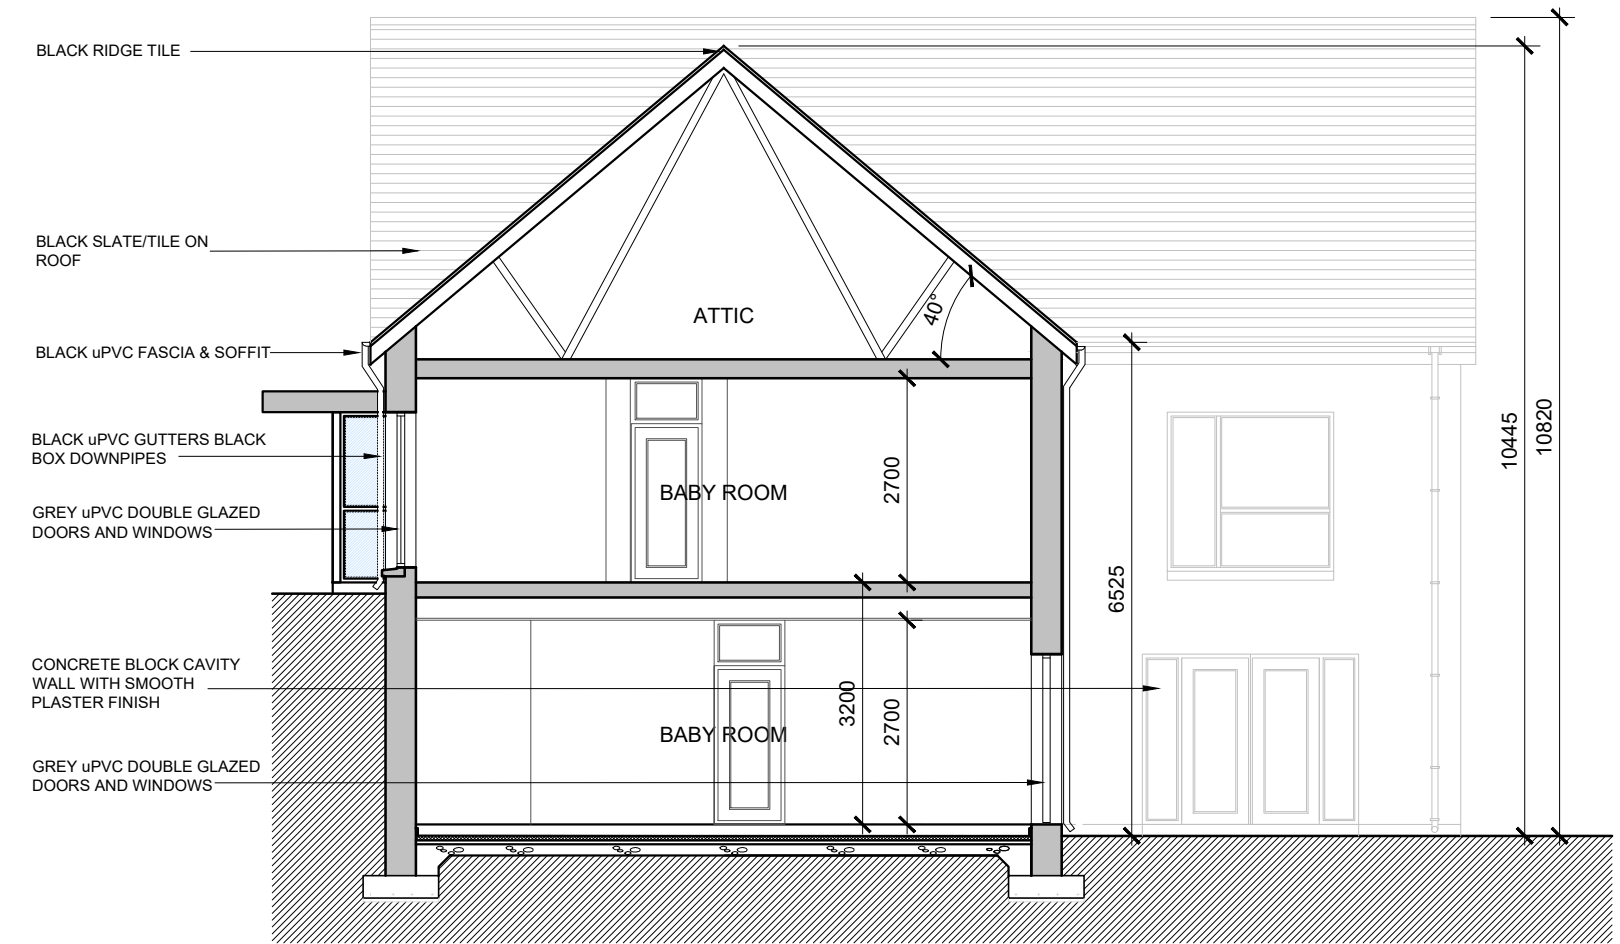

**SECTION A-A**  
 SCALE 1:100

date	rev	name	chk	note
15.04.21	P1	MP	EJG	ISSUE FOR PLANNING

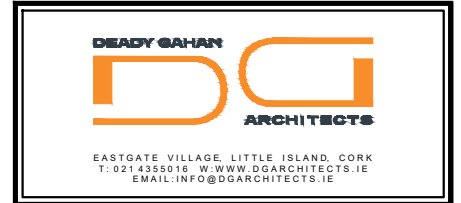

Project  
 PROPOSED RESIDENTIAL DEVELOPMENT  
 AT TOWNLAND OF LACKENROE, GLOUNTHAINE, CO. CORK

Drawing title  
 PROPOSED CRECHE  
 SIDE ELEVATIONS AND SECTION A-A

Scale 1:100 @ A3	Drawn MP	Checked EJG	Date 14.04.21
Project No. 20151	Dwg. No. 20151/PP1104	Revision P1	

<input type="checkbox"/> Information \ Comments	<input type="checkbox"/> Tender
<input checked="" type="checkbox"/> Planning	<input type="checkbox"/> Construction