




SIDE ELEVATION
SCALE 1:20

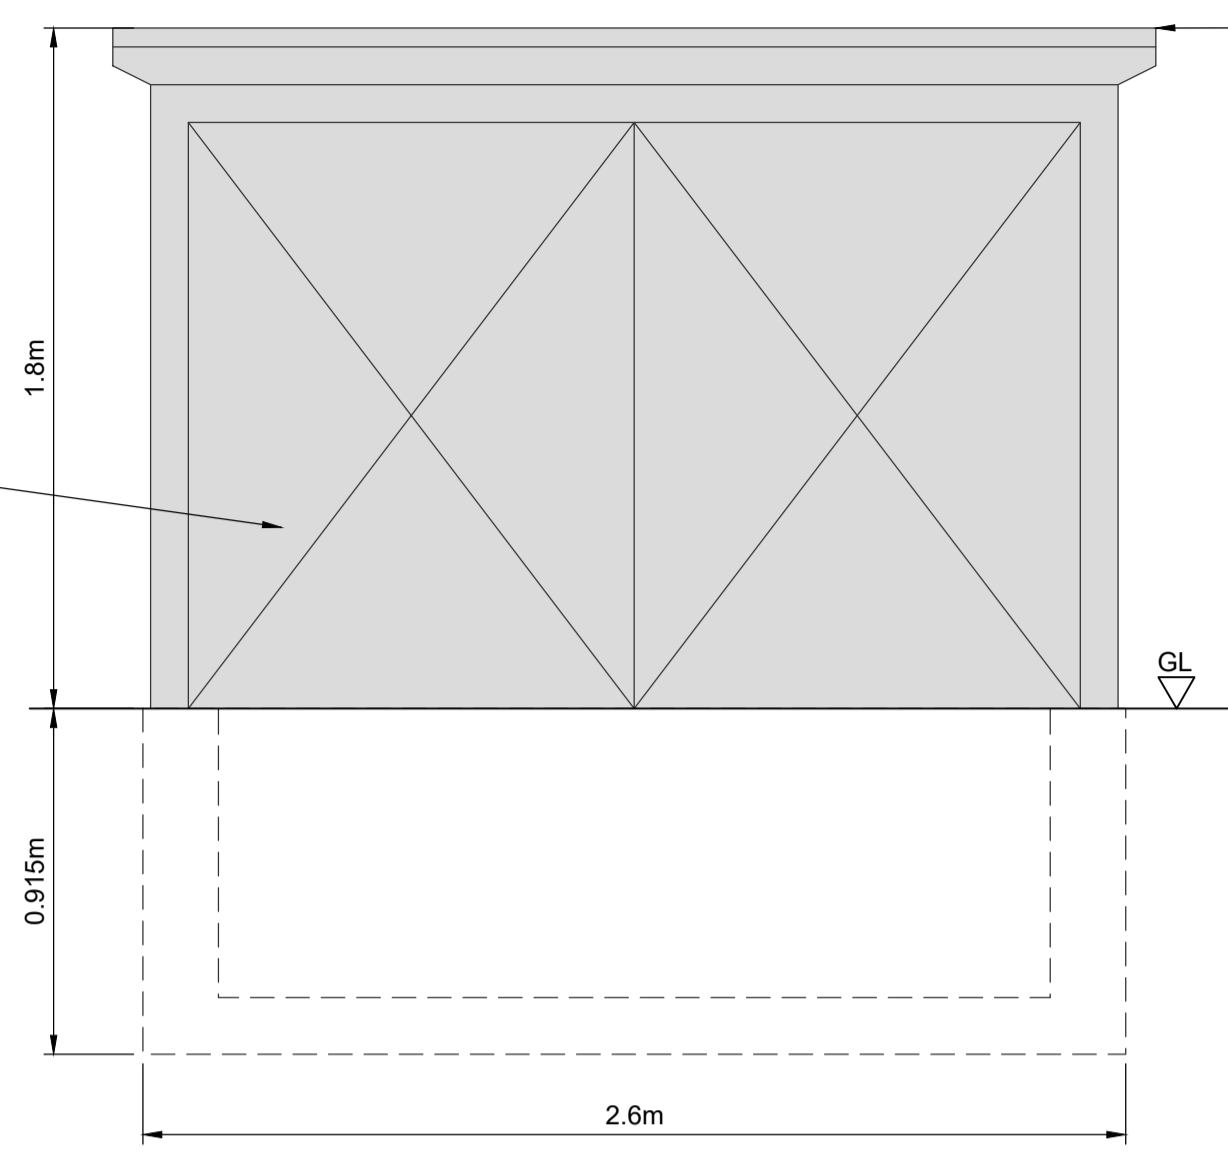

FRONT ELEVATION
SCALE 1:20

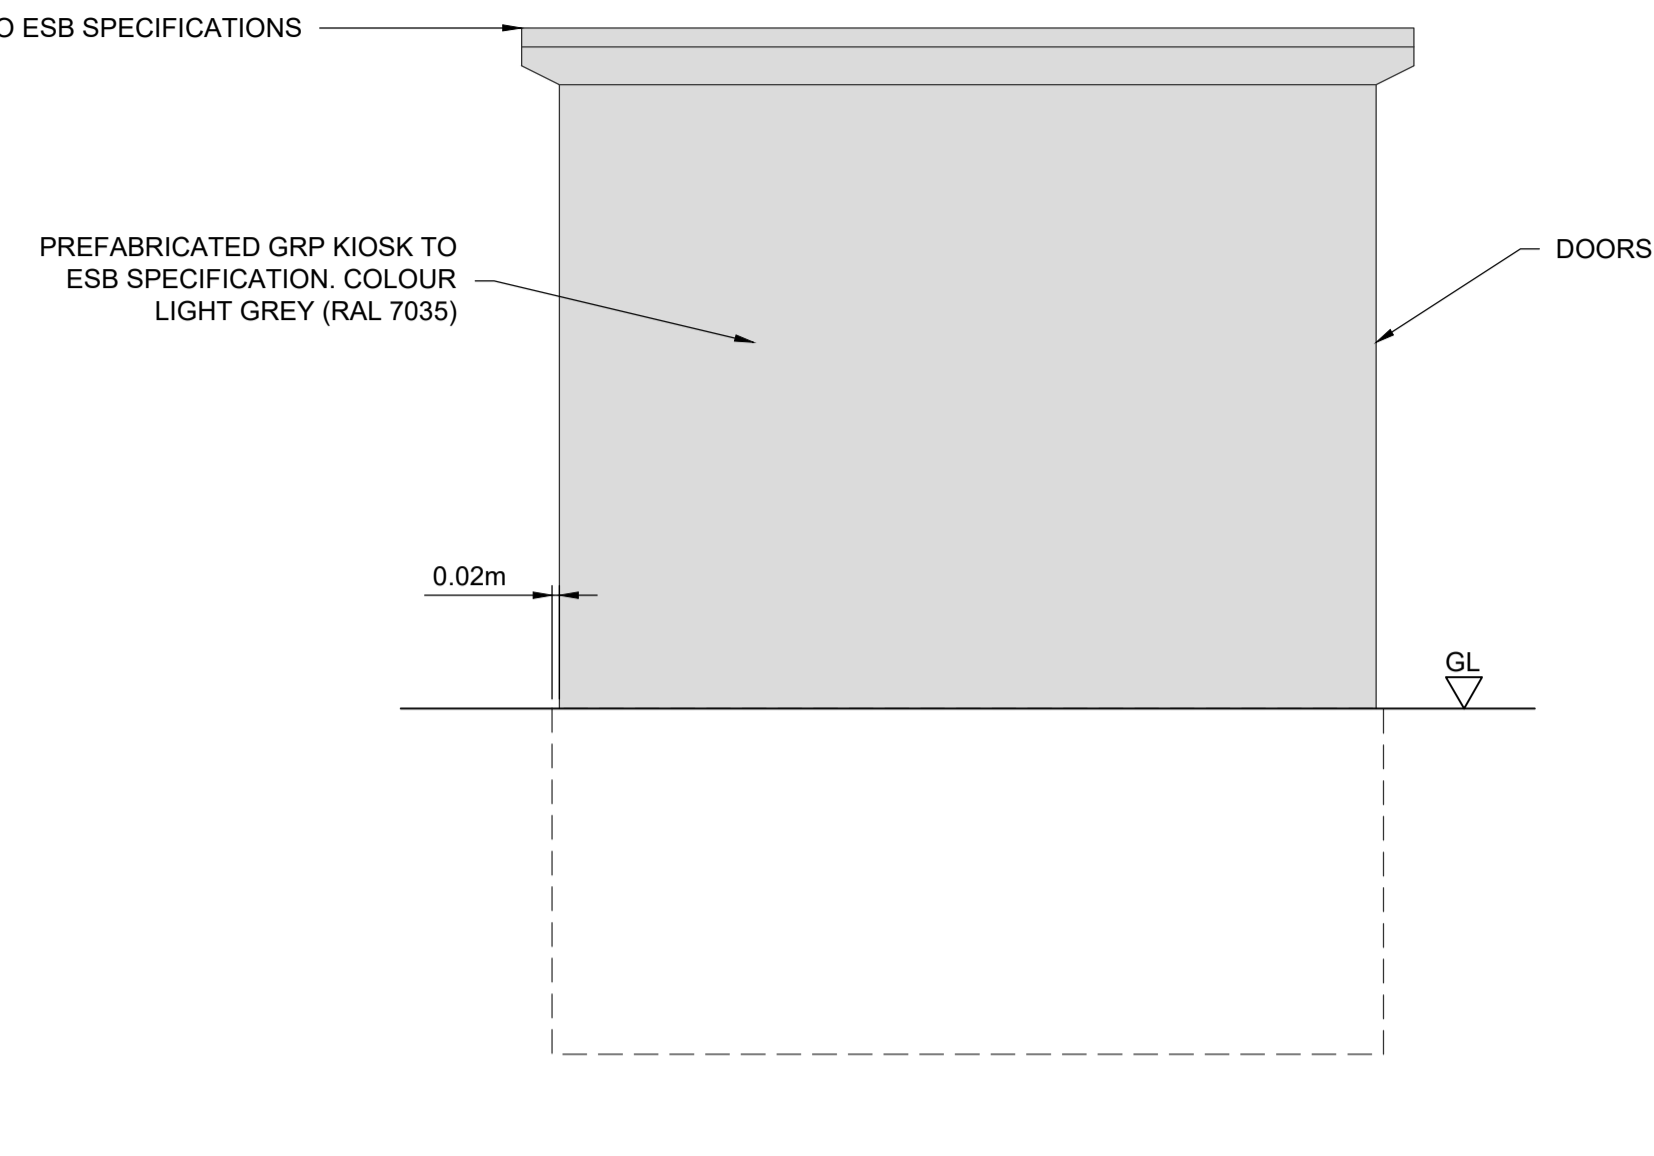


SIDE ELEVATION
SCALE 1:20

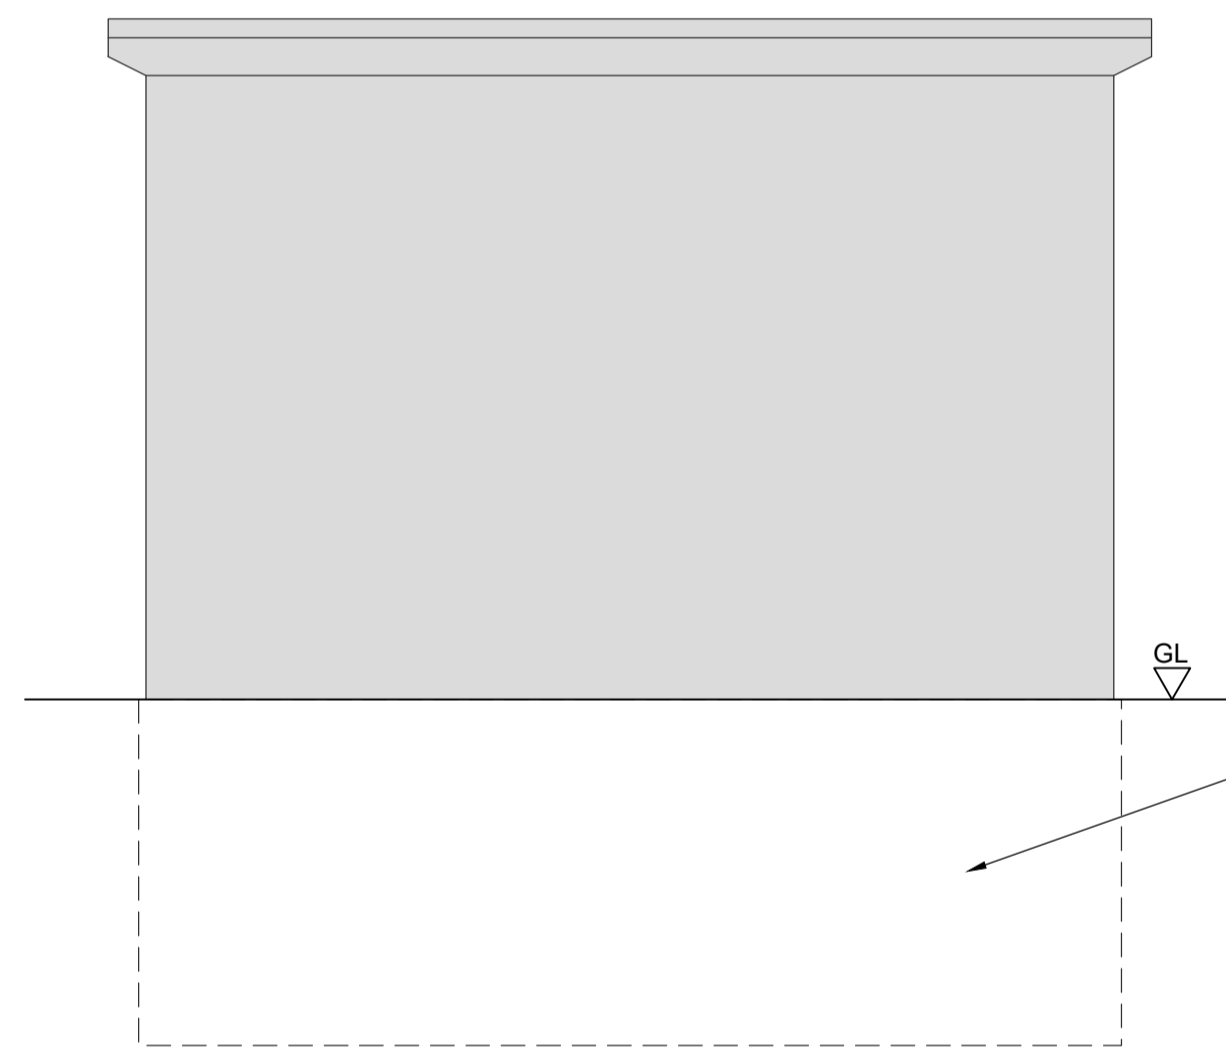


REAR ELEVATION
SCALE 1:20

915mm DEEP CONCRETE FOUNDATION


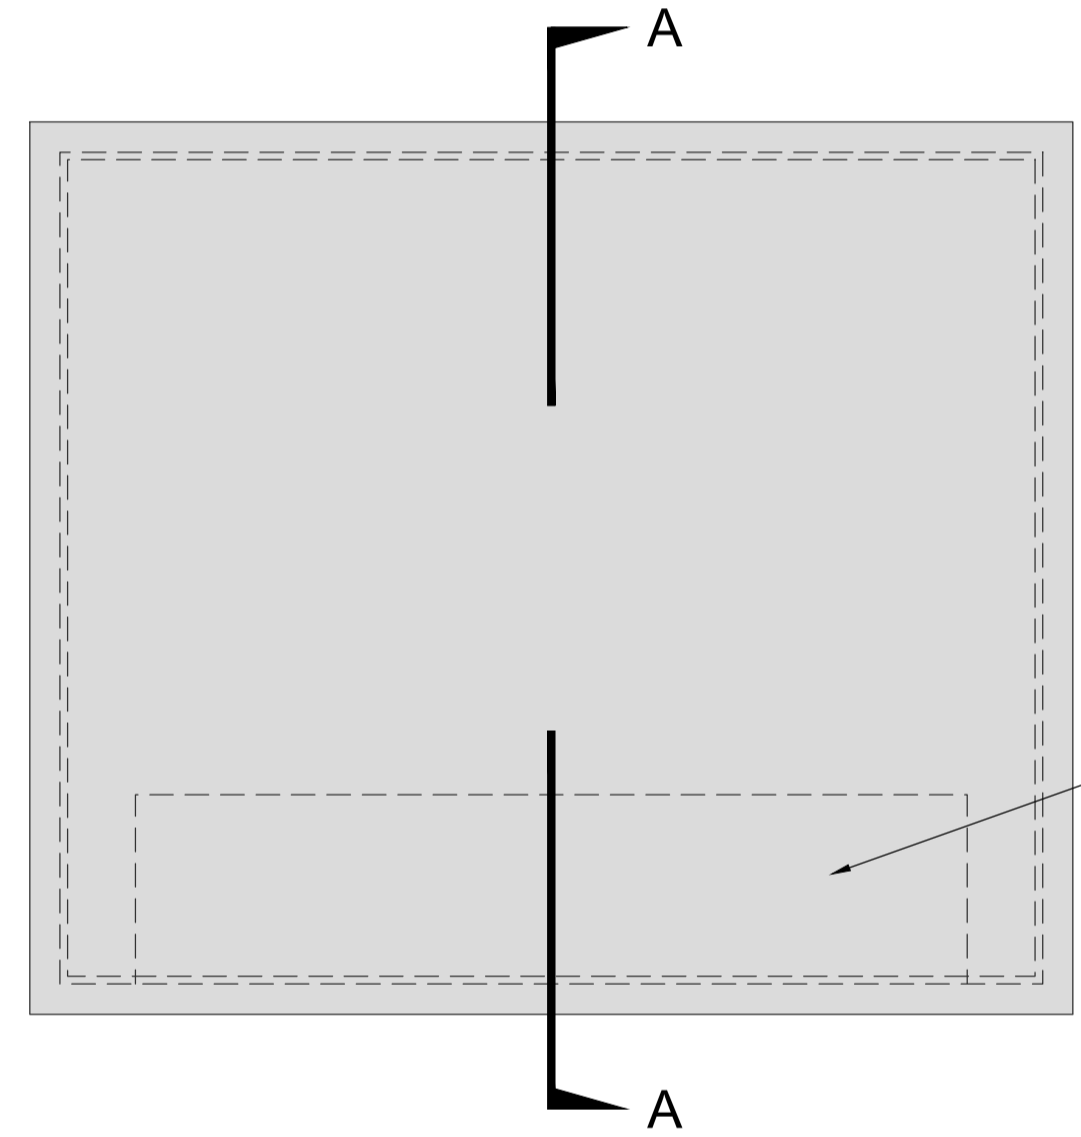


PLAN
SCALE 1:20

2200mm x 765mm x 500mm TRENCH

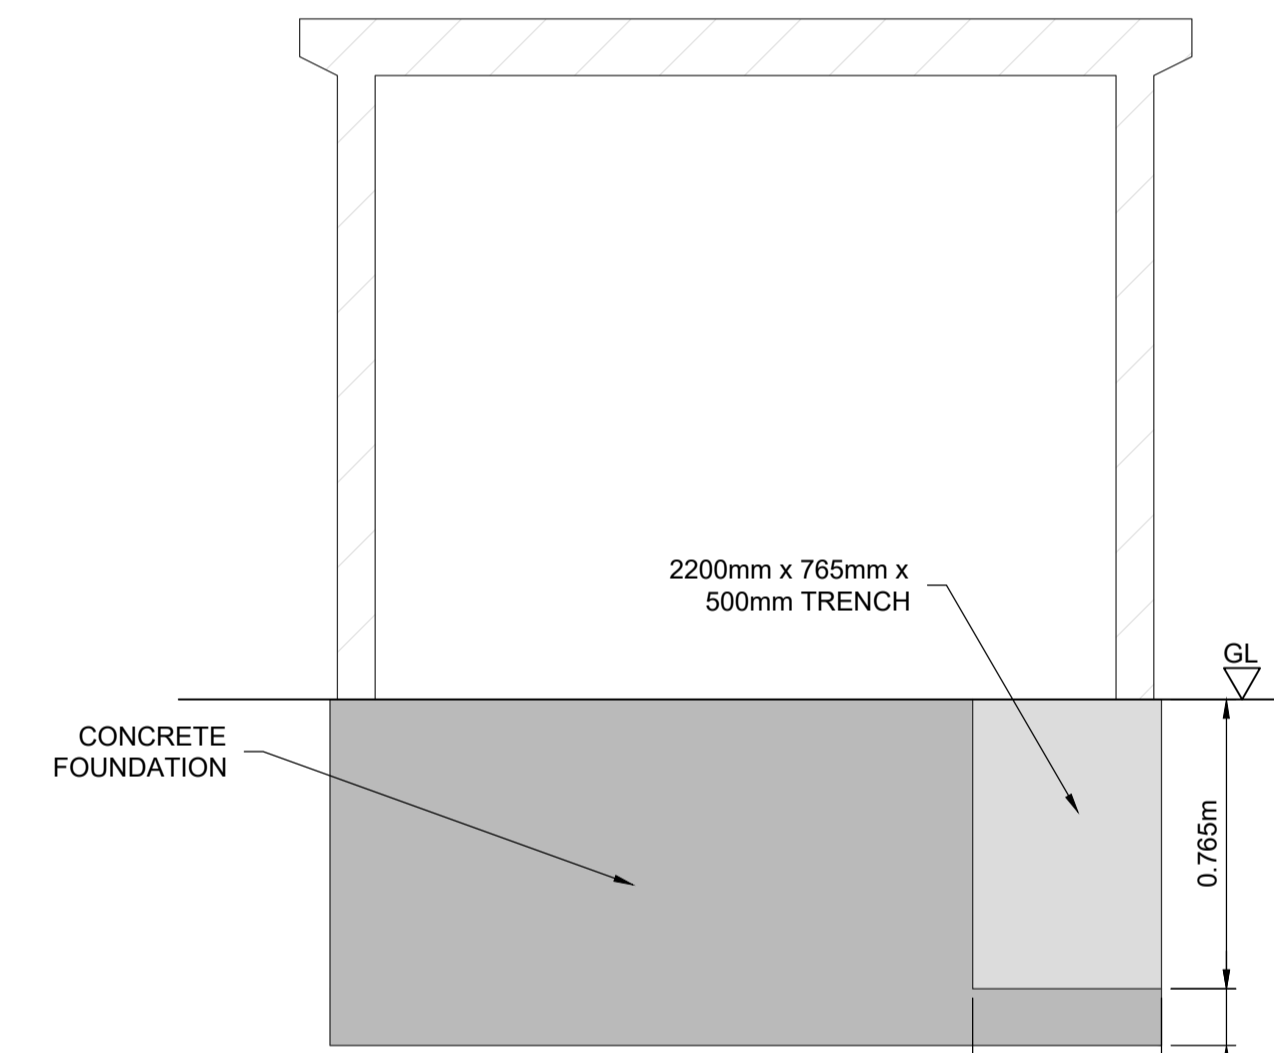

SECTION A-A
SCALE 1:20

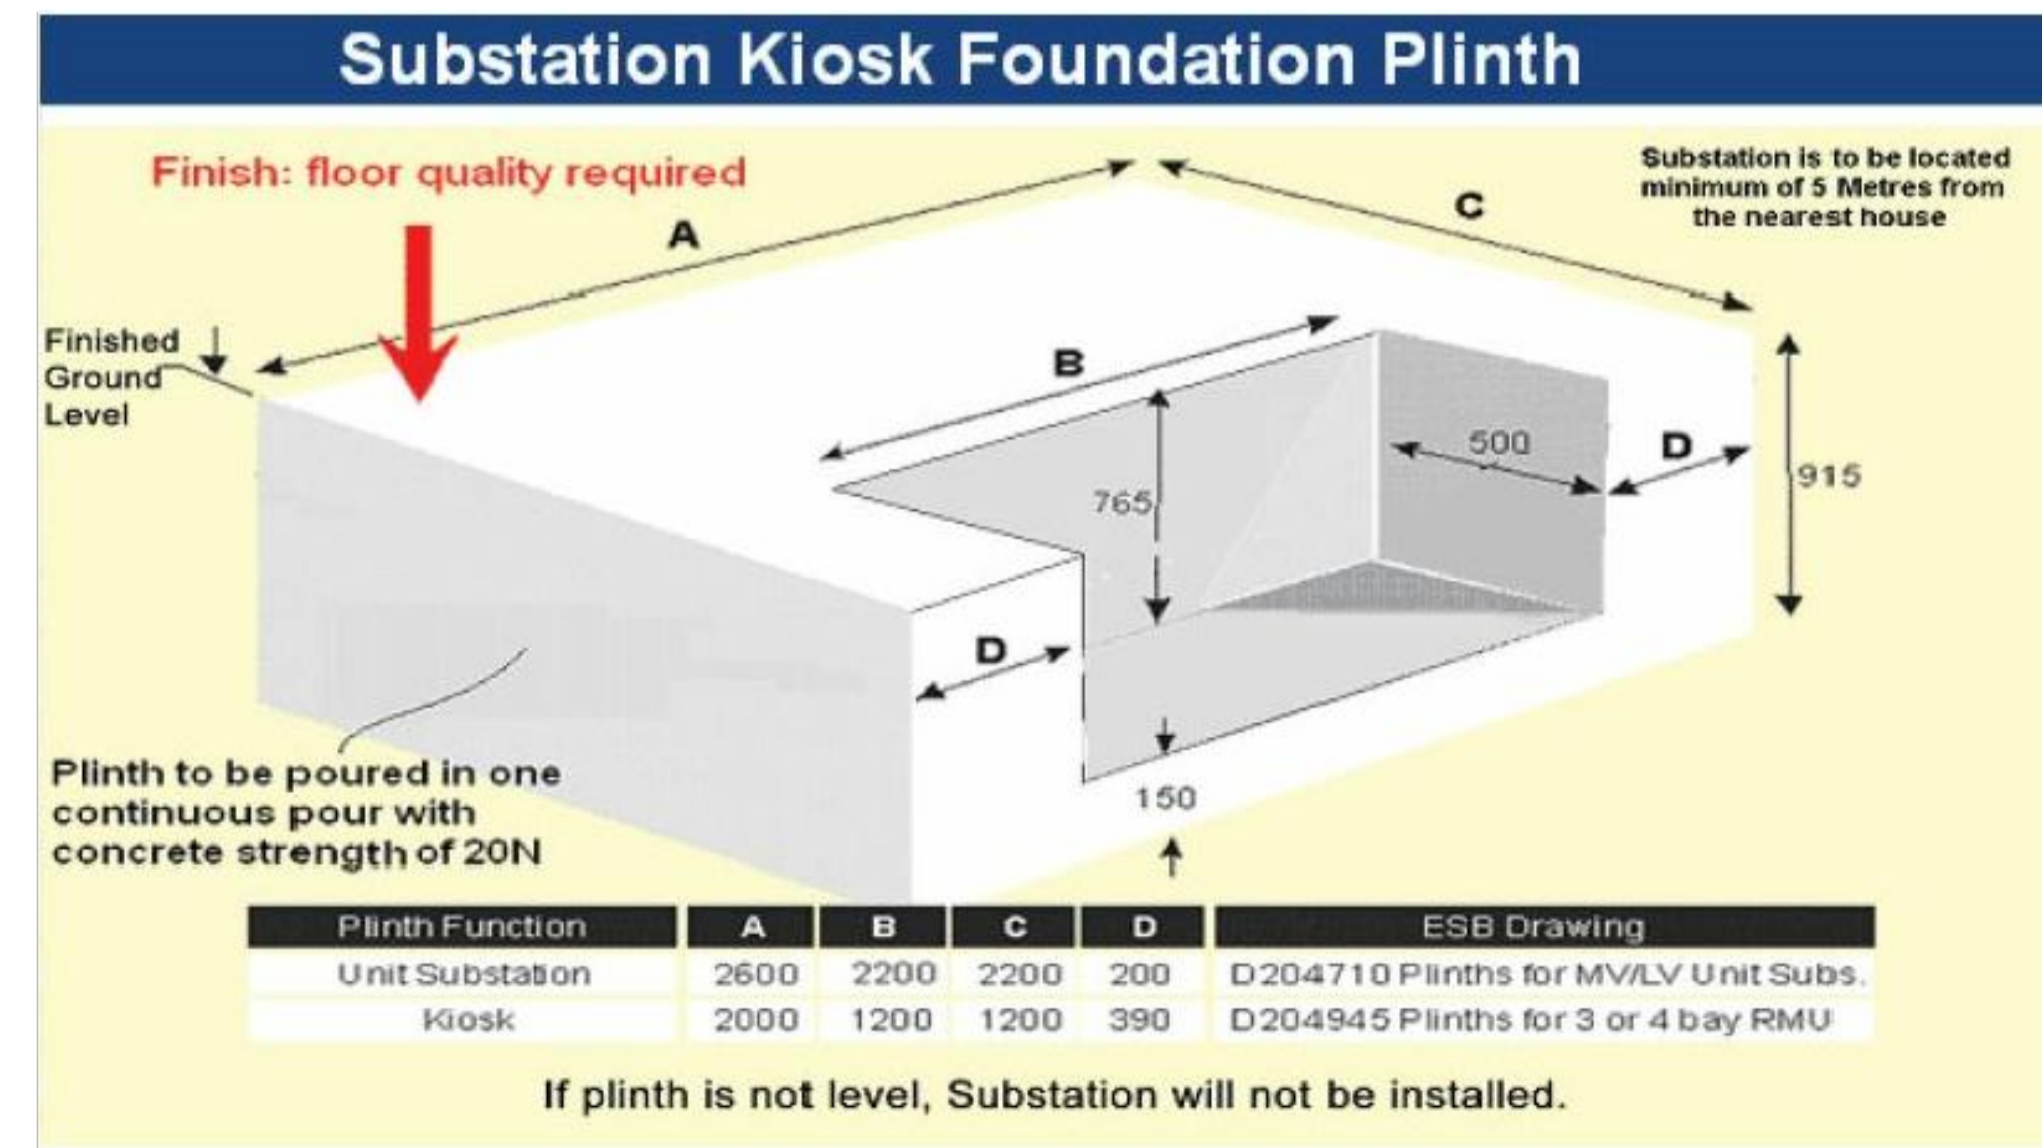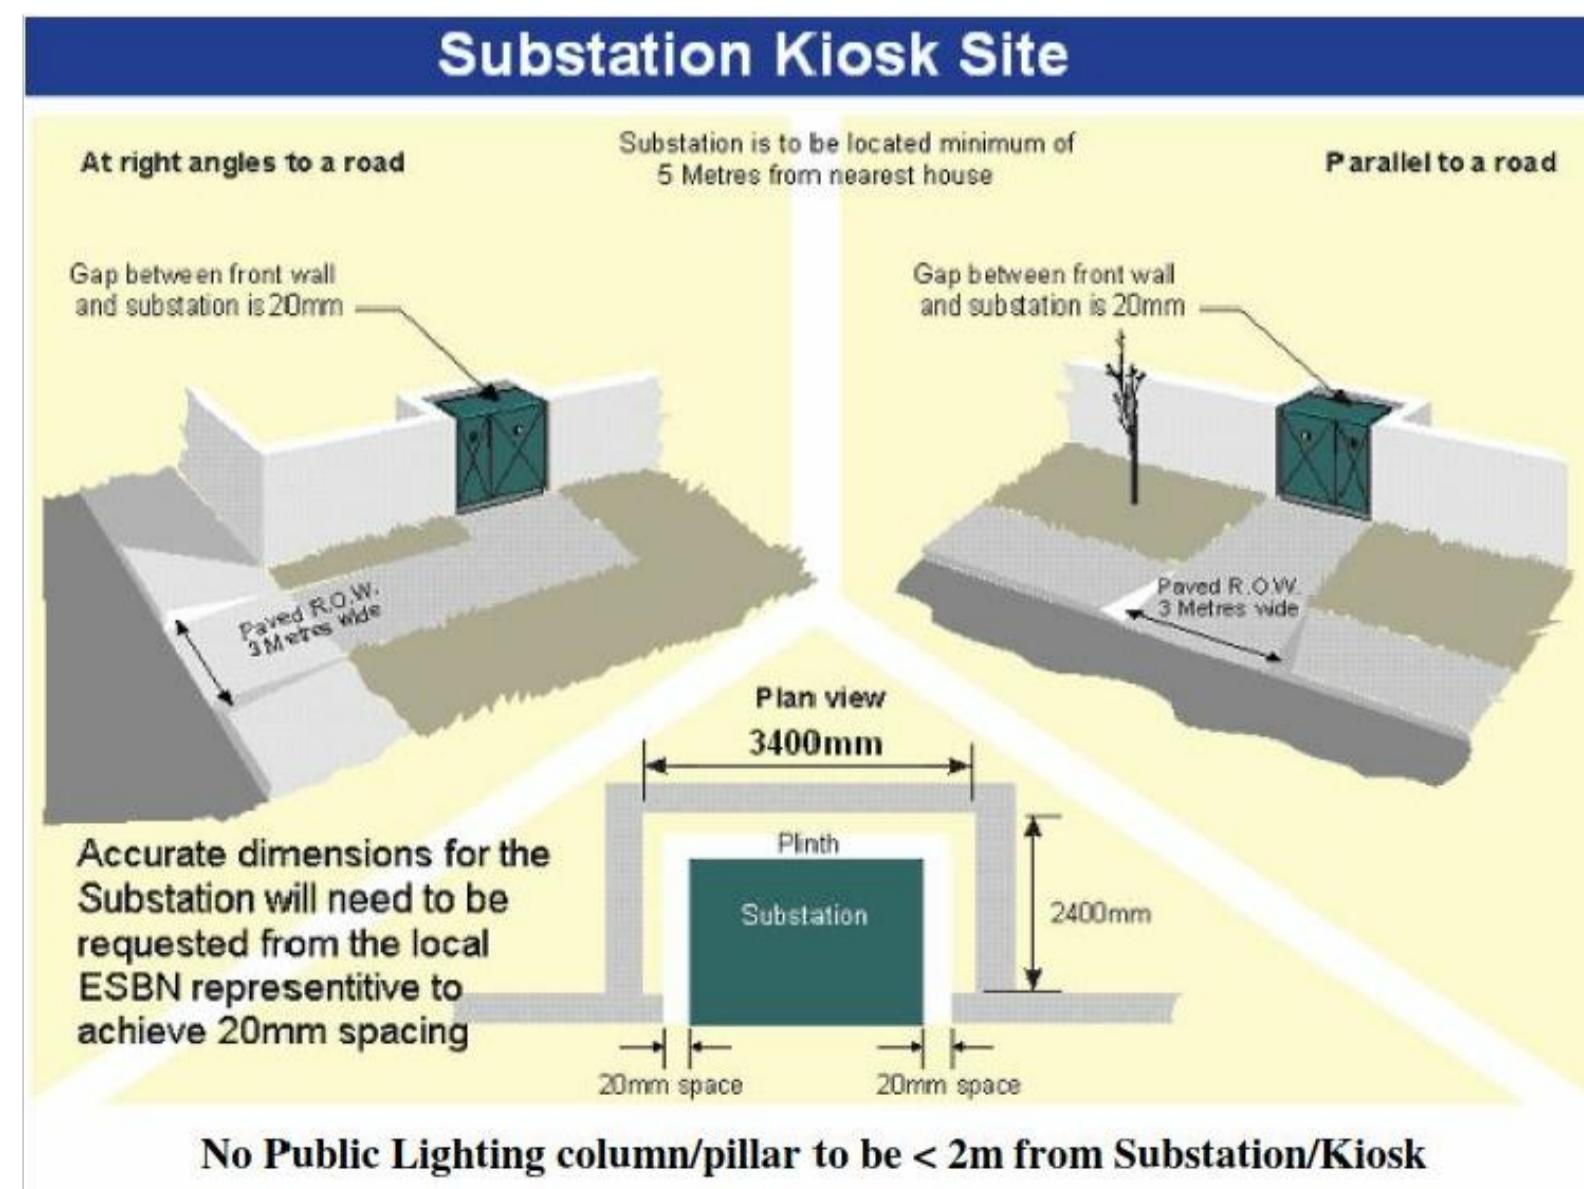

- NOTES
- THIS DRAWING IS TO BE READ IN CONJUNCTION WITH ALL OTHER RELEVANT ARCHITECTURAL AND ENGINEERING DRAWINGS. ANY DISCREPANCIES, ERRORS OR OMISSIONS TO BE BROUGHT TO THE ATTENTION OF THE DESIGNER.
 - ALL DIMENSIONS TO BE CHECKED BY THE CONTRACTOR ON SITE PRIOR TO COMMENCEMENT OF WORKS.
 - AECOM LIMITED TO BE INFORMED BY THE CONTRACTOR OF ANY DISCREPANCIES PRIOR TO THE COMMENCEMENT OF WORKS ON SITE.
 - DIMENSIONS OF ALL BOUNDARIES AND ADJOINING ROADS TO BE CHECKED ON SITE PRIOR TO COMMENCEMENT OF WORKS.
 - DO NOT SCALE. ALL MEASUREMENTS AND COORDINATES TO BE CHECKED ON SITE.
 - FOR THE LOCATIONS OF THE 4 no. ESB SUBSTATIONS, PLEASE REFER TO DRAWING No. 20151/P/011B "PROPOSED ESB SUBSTATION LOCATION PLAN" PREPARED BY DEADY GAHAN ARCHITECTS.

ISSUE/REVISION

I/R	DATE	DESCRIPTION
0	03.12.2021	ISSUED FOR PLANNING

KEY PLAN

This drawing has been prepared for the use of AECOM's client. It may not be used, modified, reproduced or relied upon by third parties, except as agreed by AECOM or as required by law. AECOM accepts no responsibility, and denies any liability, whatsoever, to any party that uses or relies on this drawing without AECOM's express written consent. Do not scale this document. All measurements must be obtained from the stated dimensions.