



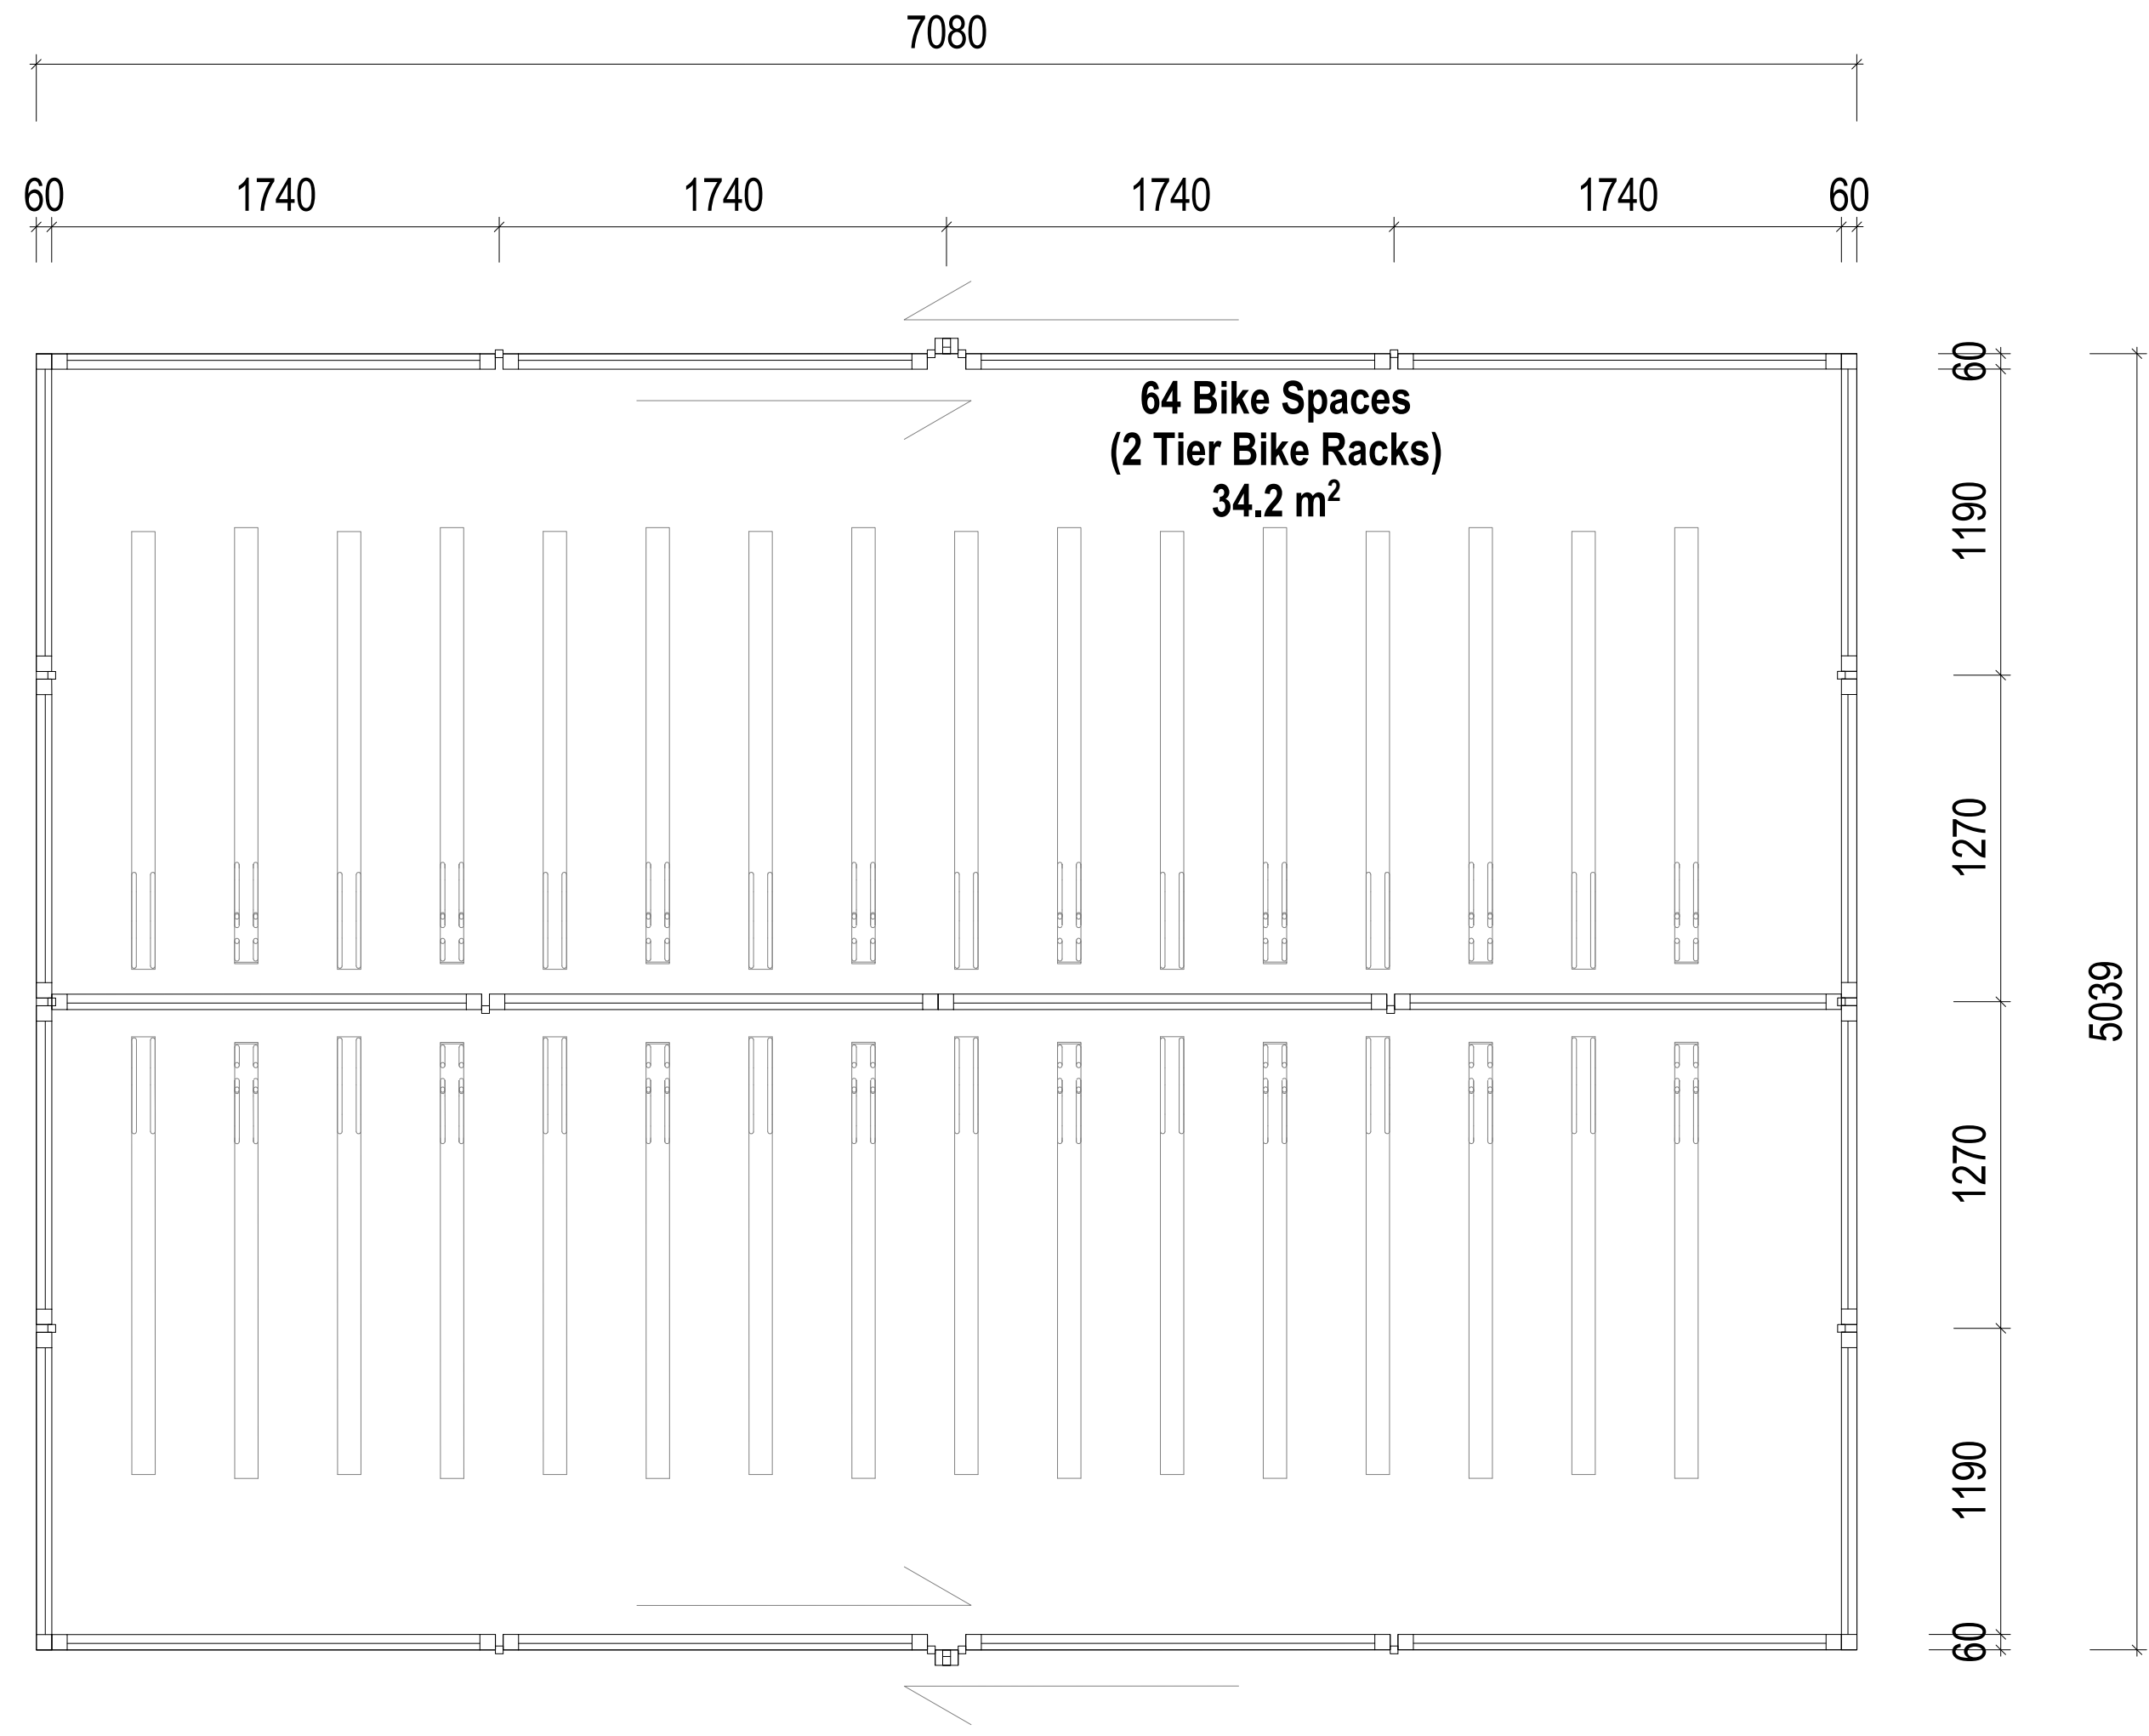


1 Bike Shelter Plan
1 : 25




2 Bike Shelter Roof Plan
1 : 25

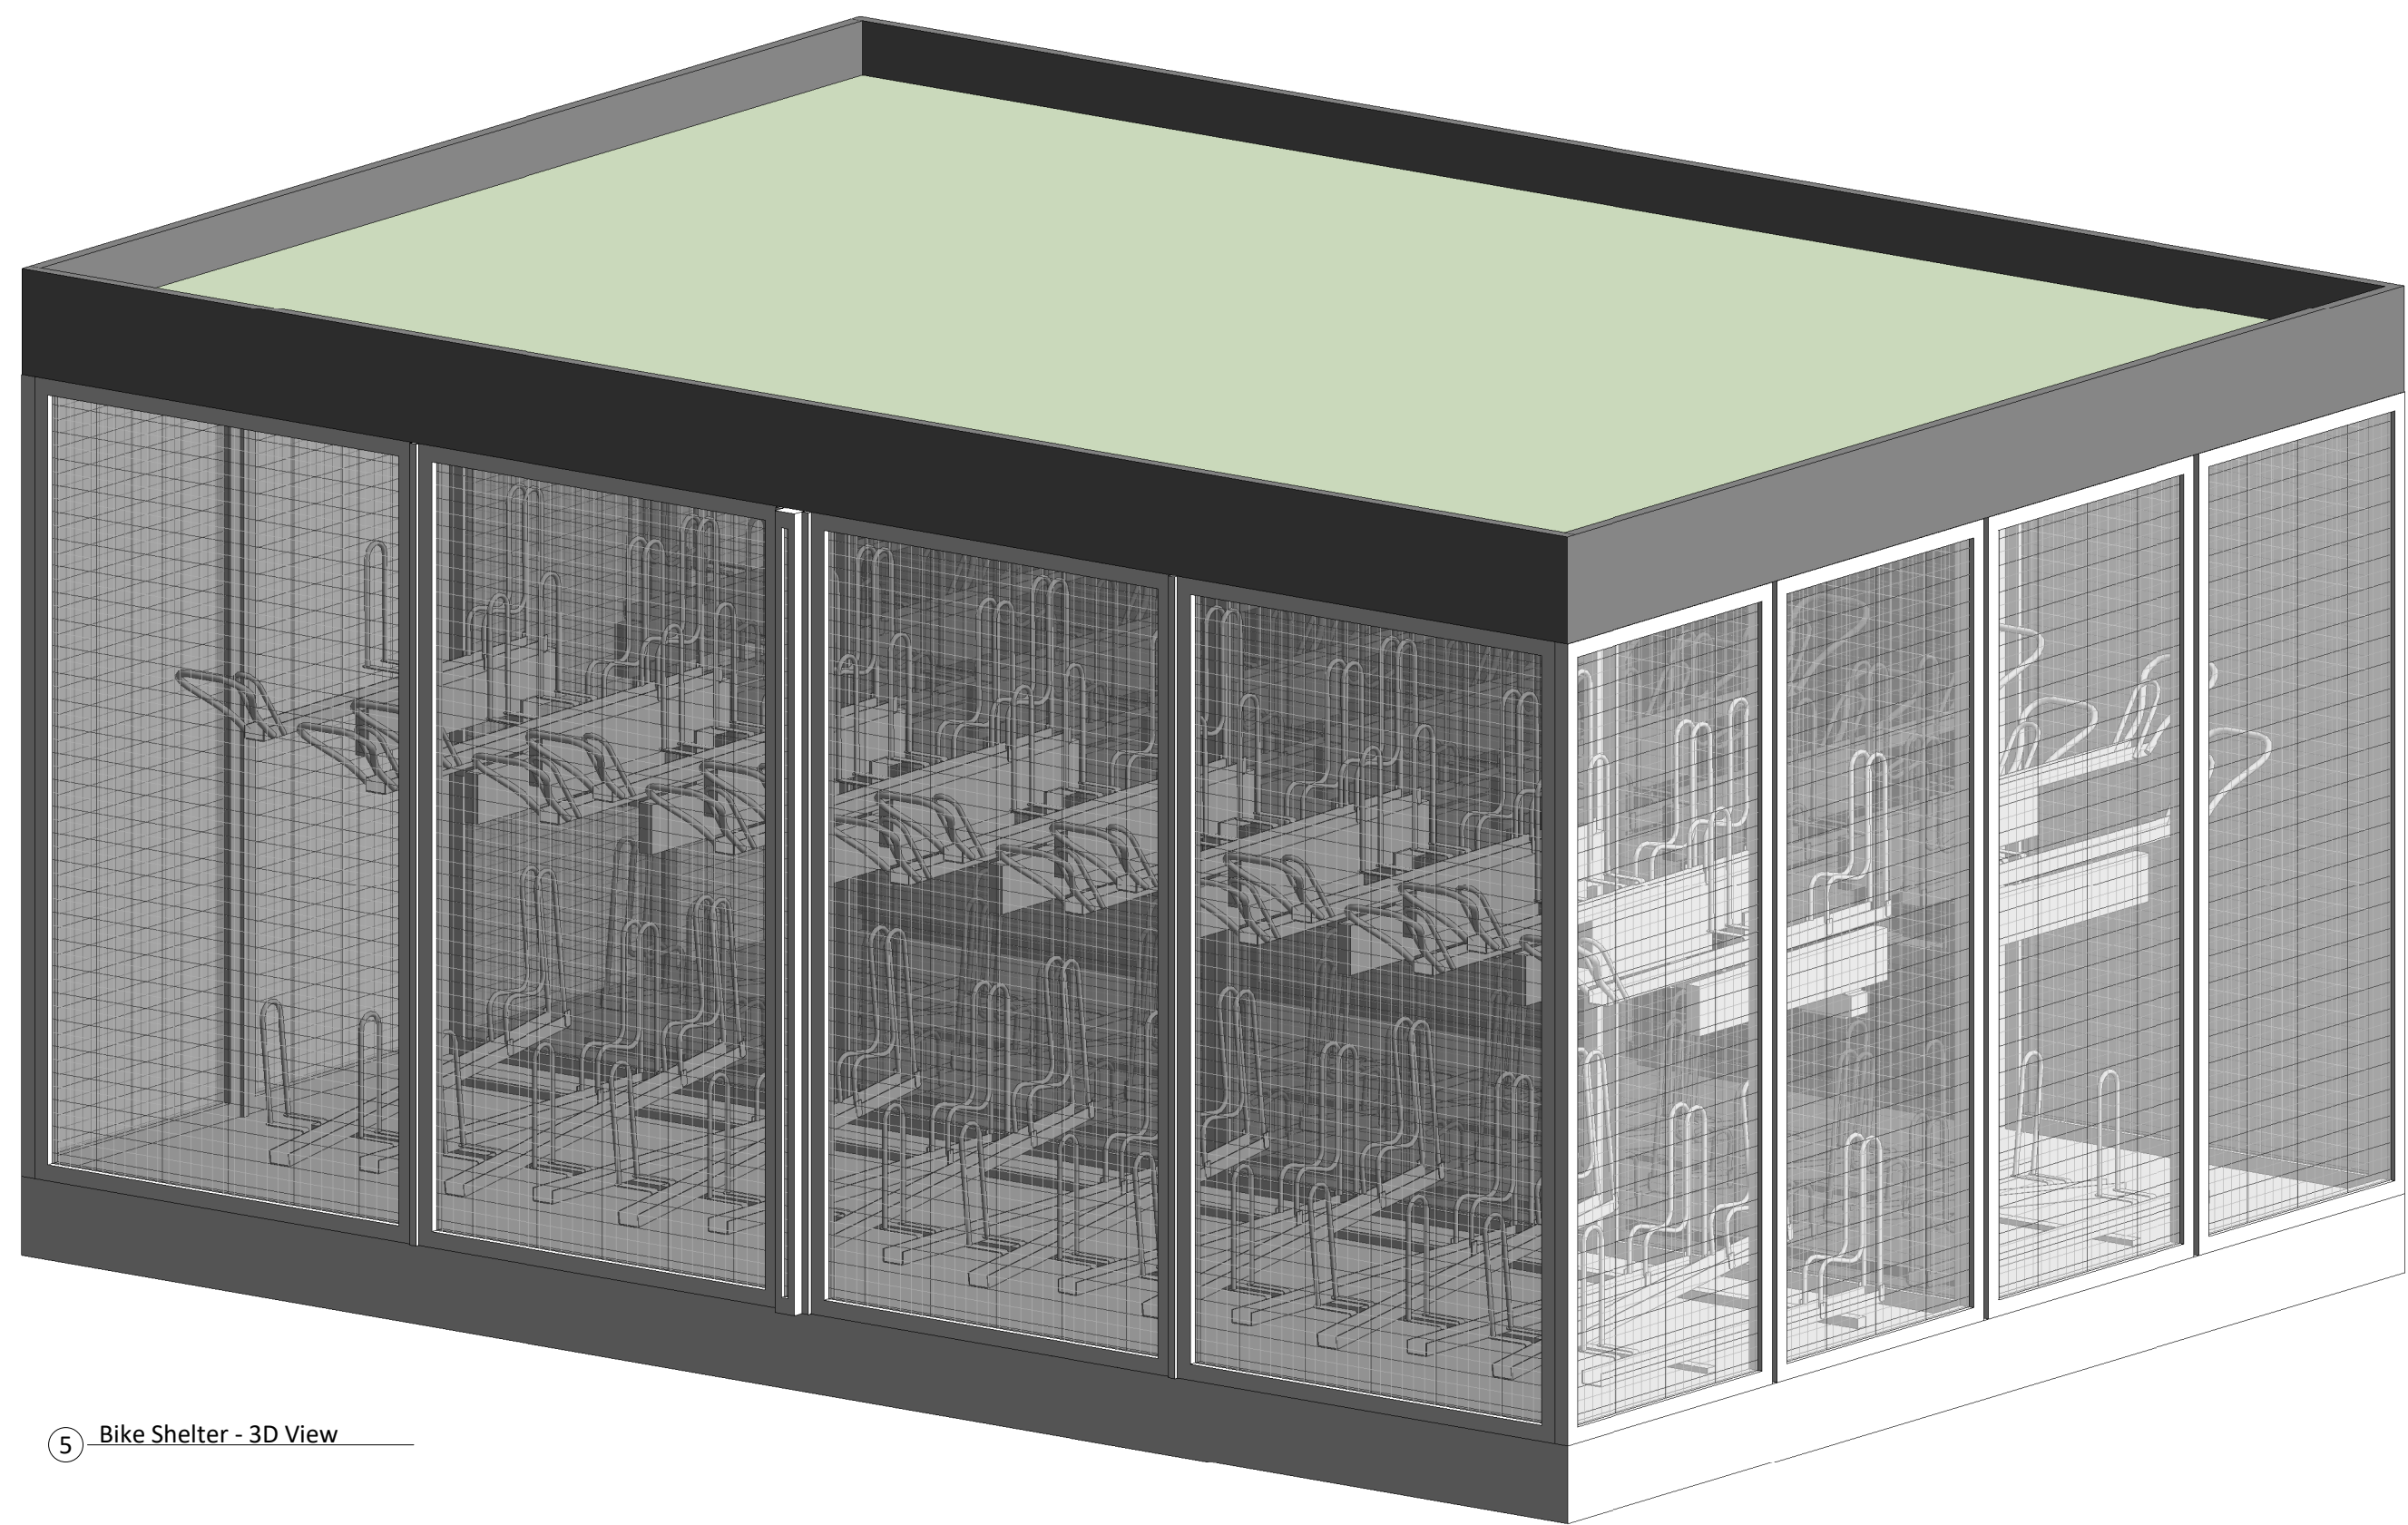


5 Bike Shelter - 3D View

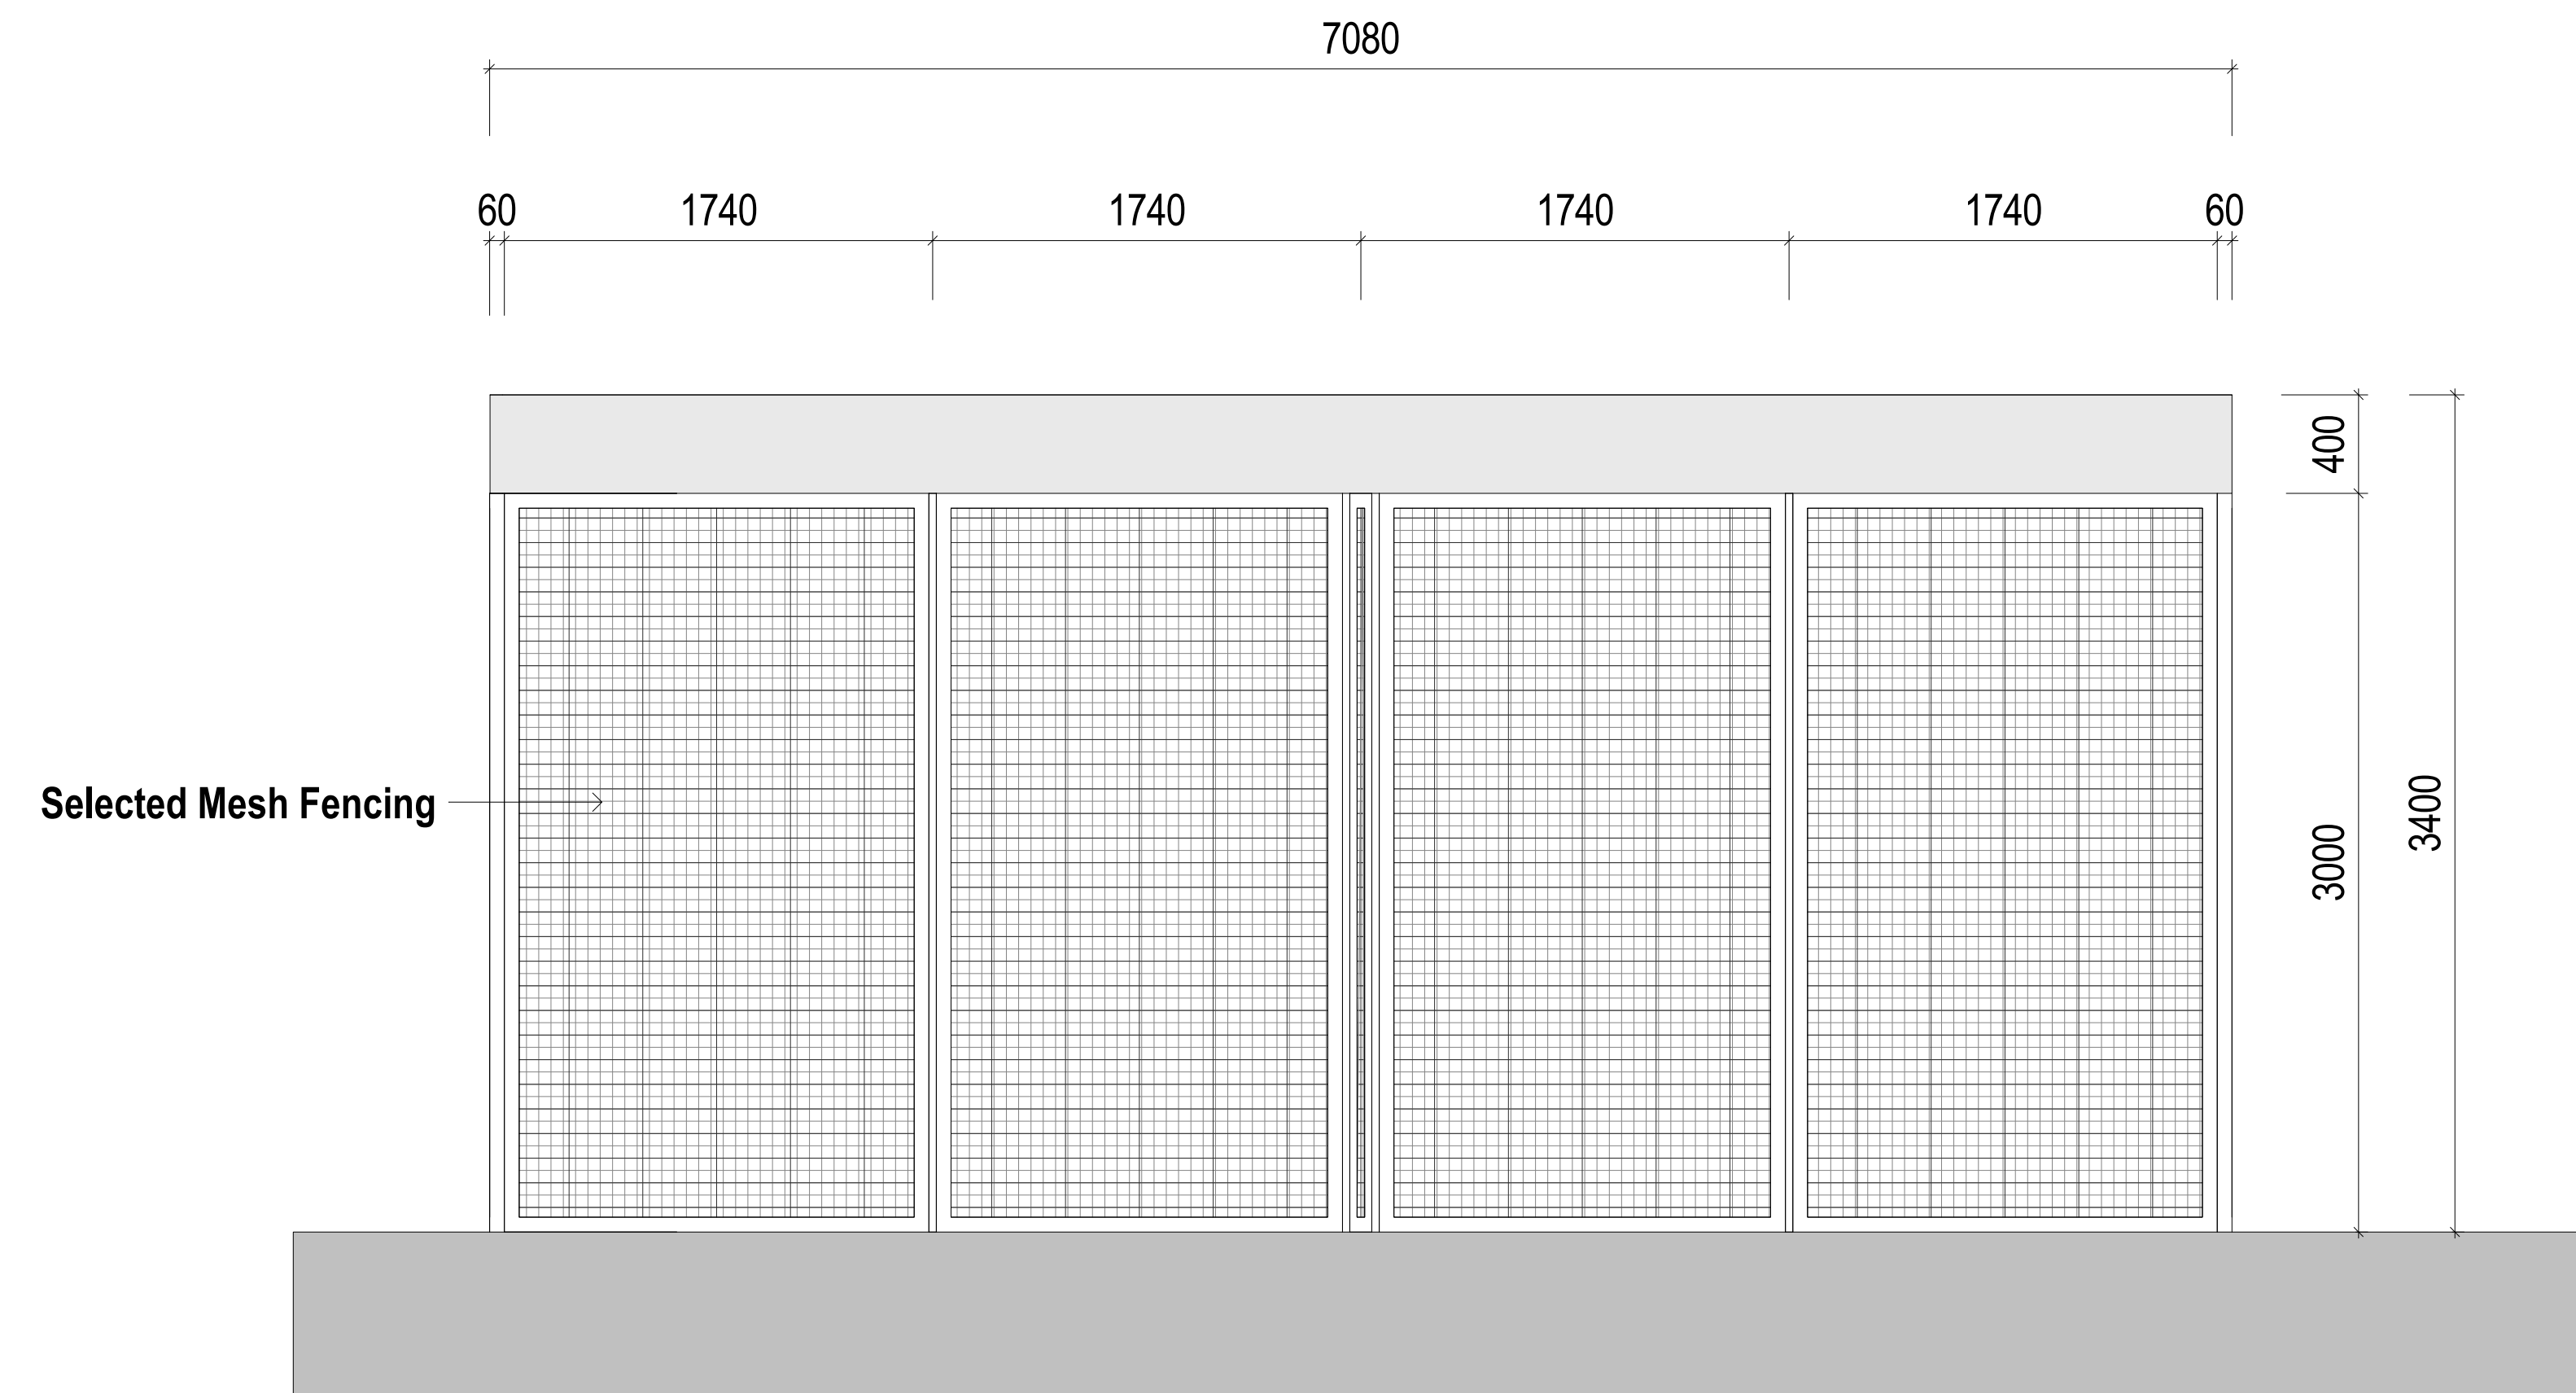

3 Bike Shelter - Front Elevation
1 : 25

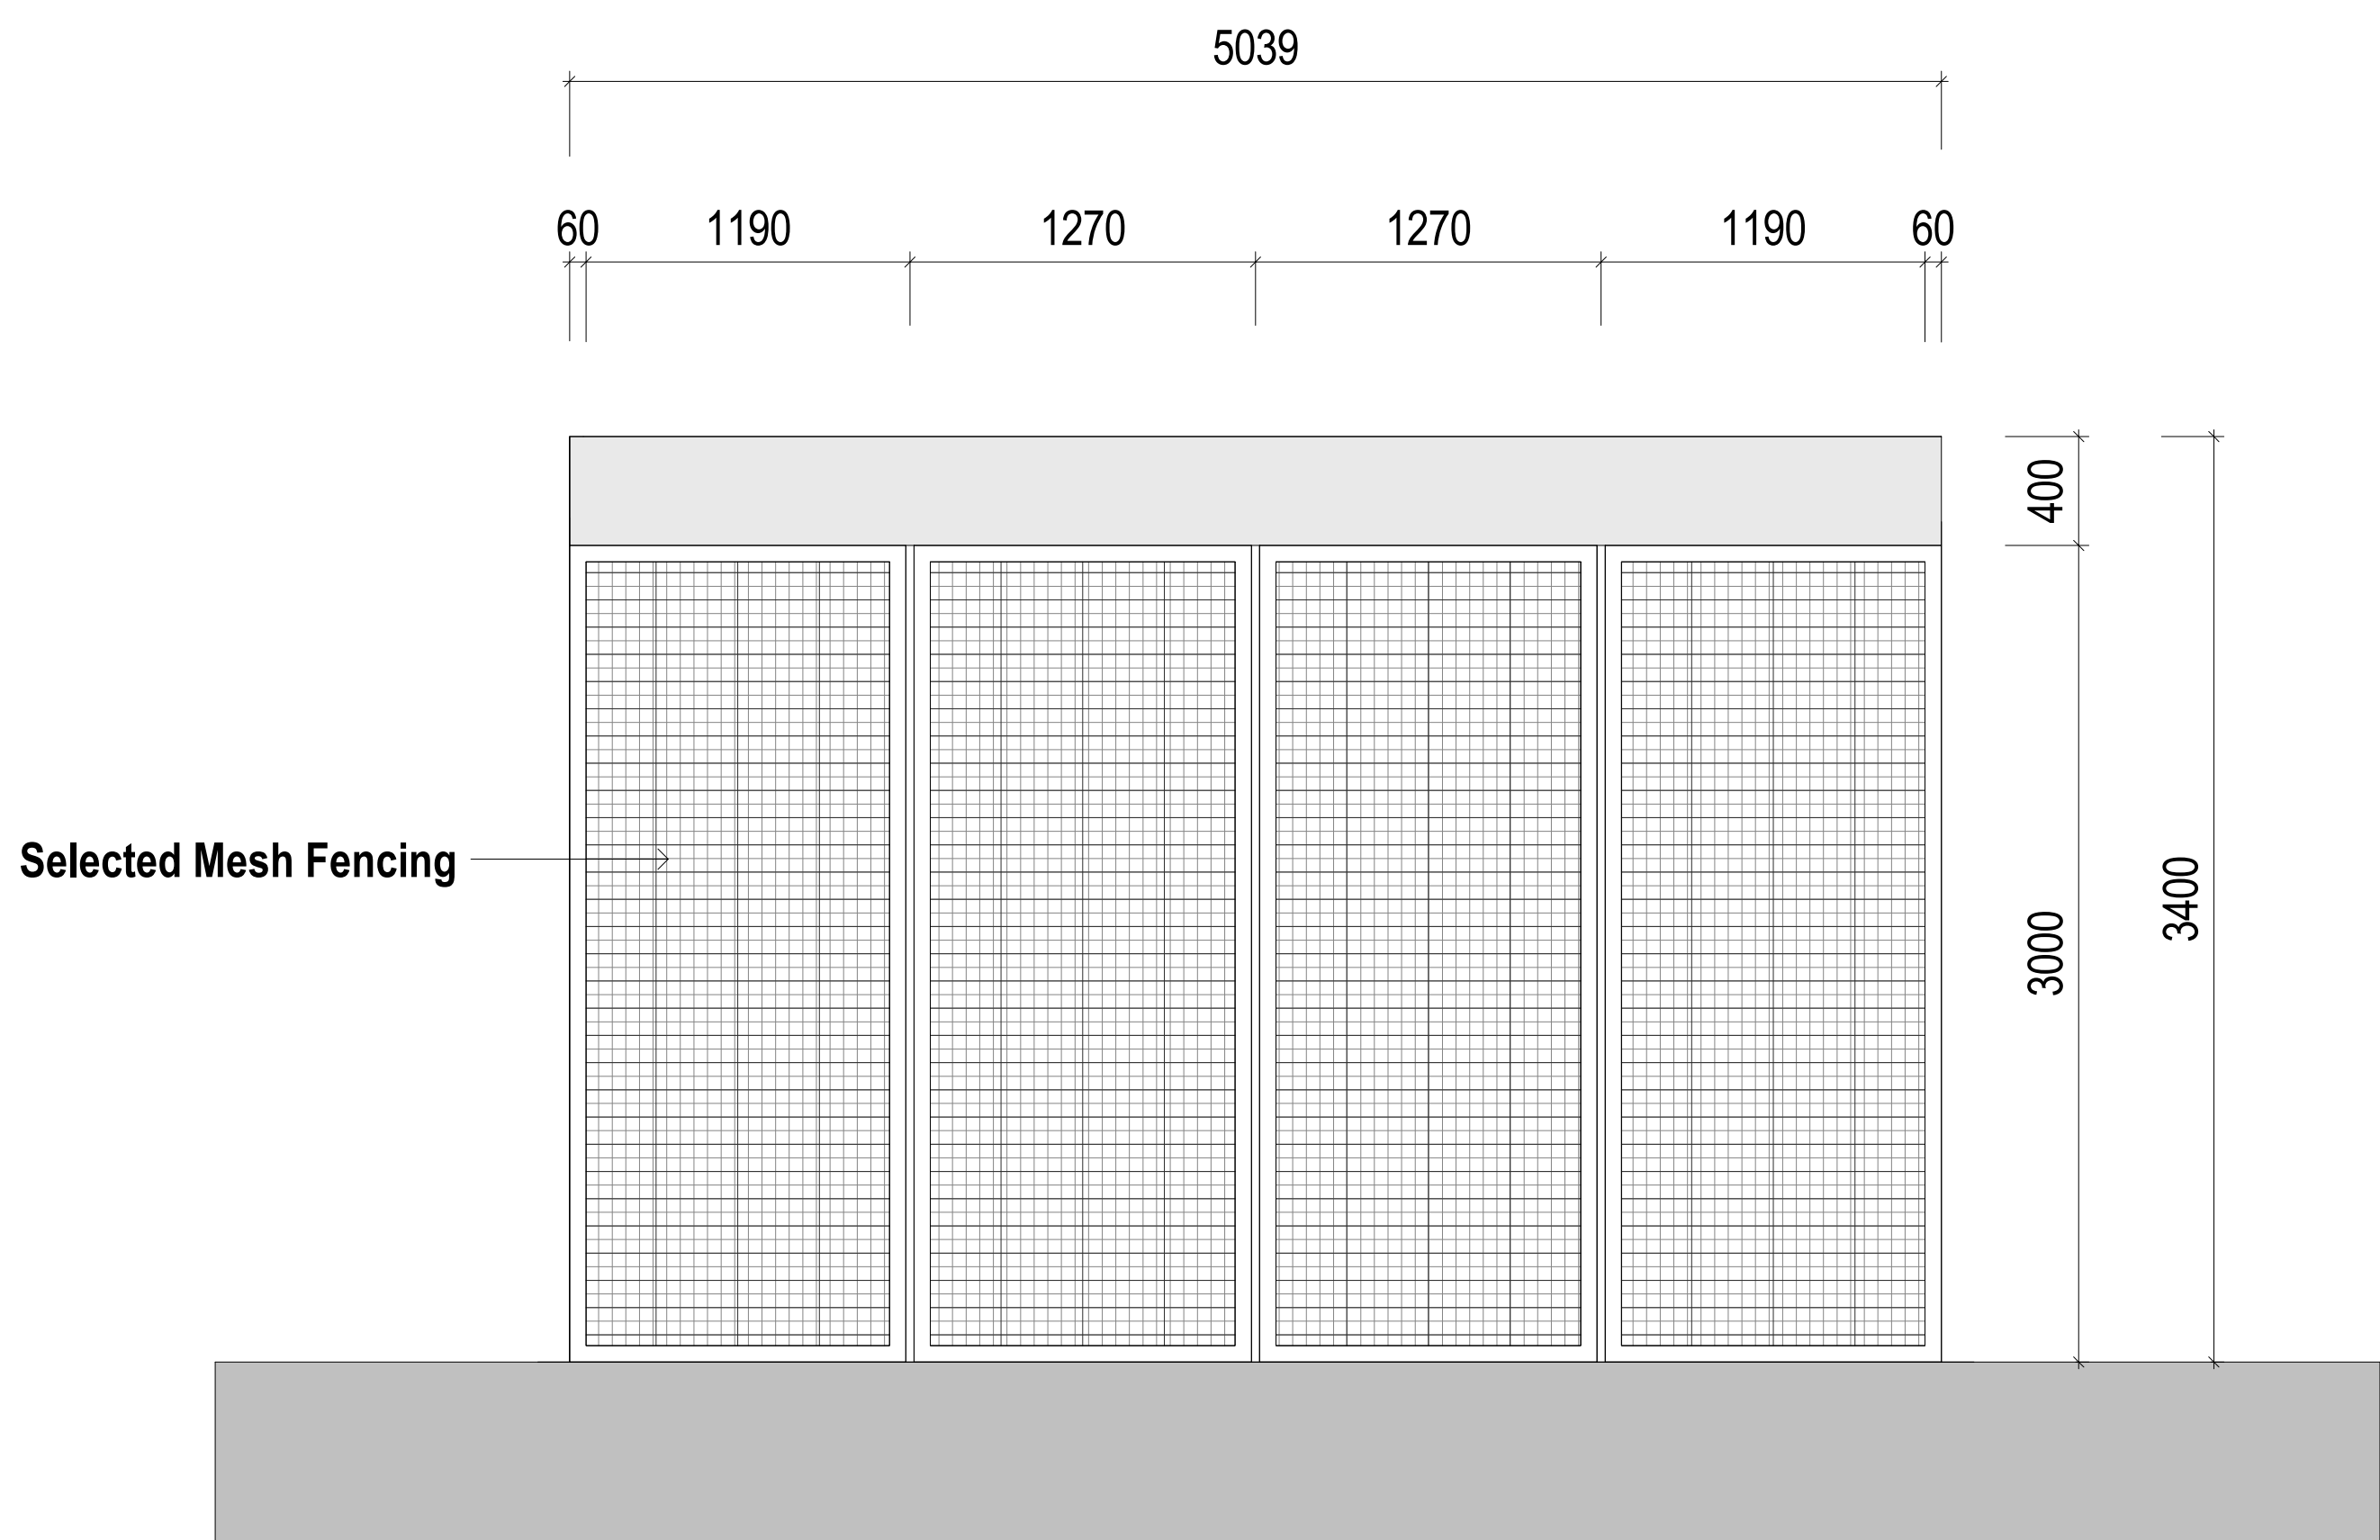

4 Bike Shelter - Side Elevation
1 : 25

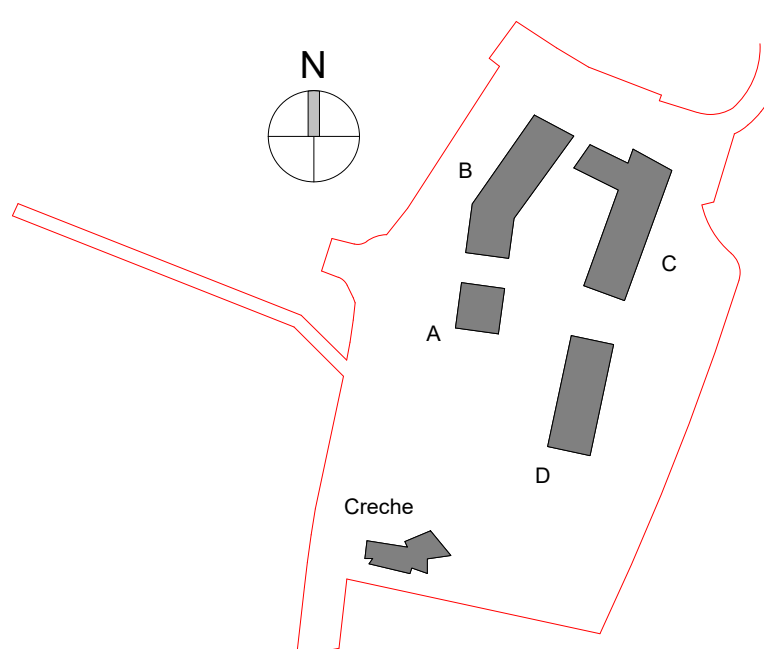

Revision	Description	Date	Rev. No.	Issued by
1	Issued for Planning	10.12.2021	001	ES

architecture urban design Dublin The Chapel One South Mall Cork City Mount St. Anne's Milltown, Dublin 6 Co. Cork T12 CCN3 Ireland 006 XN52 Ireland www.omahonypike.com	Project: Lands at Hollystown-Kilmartin Location: Kilmartin Local Centre, Hollywoodrath, Dublin 15 Client: Glenveagh Homes Ltd.	Project Code: 19072C Project Lead: JS Drawn By: ES Job No.: 19072C Purpose: Planning	Scale @ A0: 1 : 25 Date: 10.12.2021 Revision: C01 Status: A3
Drawing Title: Bike Shelter - Plans and Elevations Drawing No.: 19072C-OMP-ZZ-ZZ-DR-A-7001			