




1 Block B - East Elevation
1 : 200

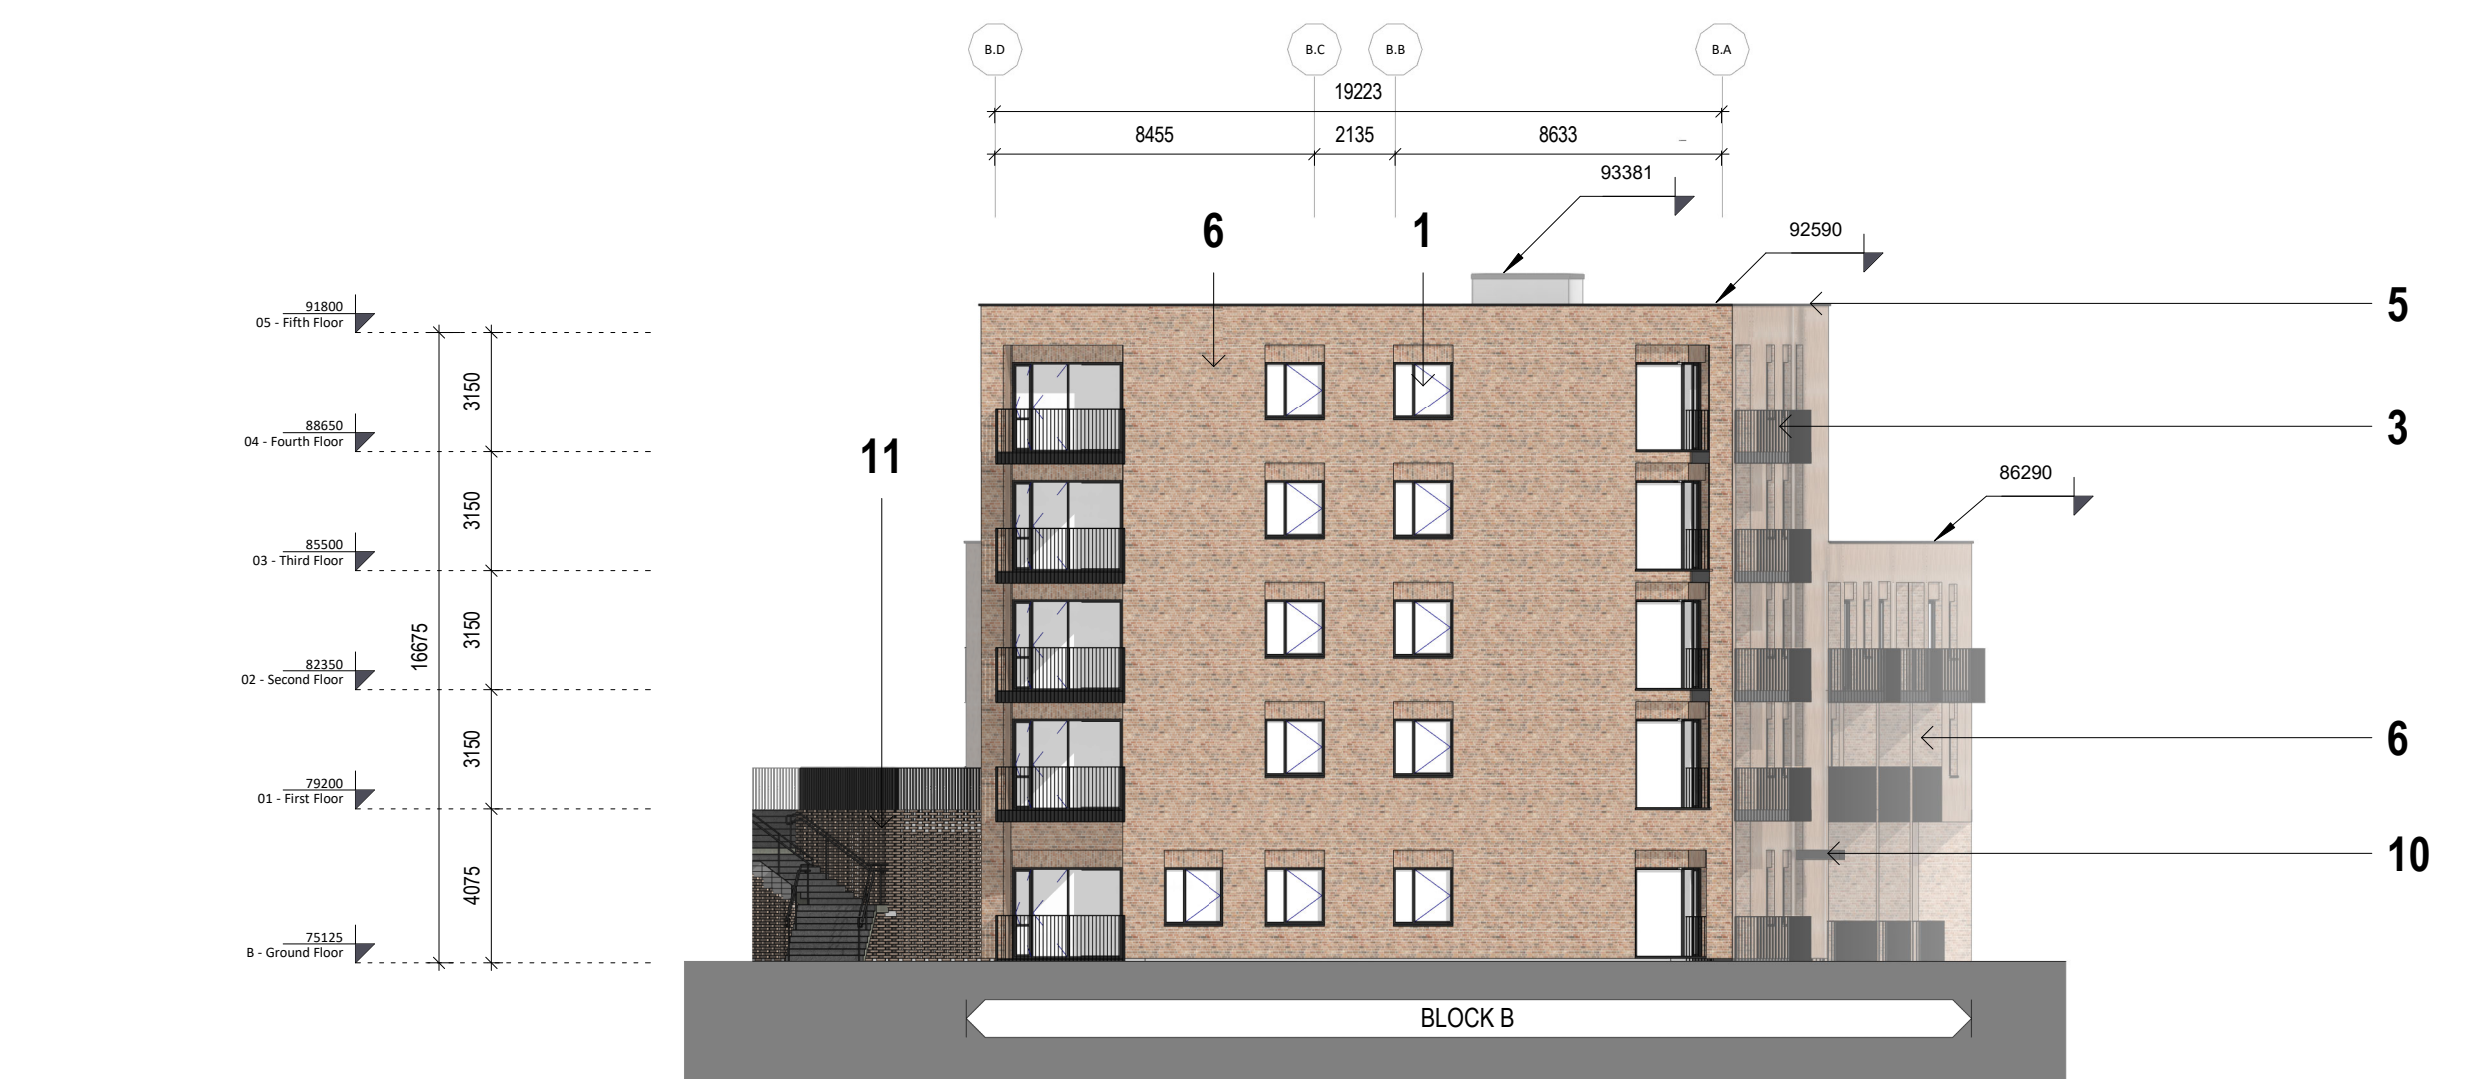

2 Block B - North Elevation
1 : 200

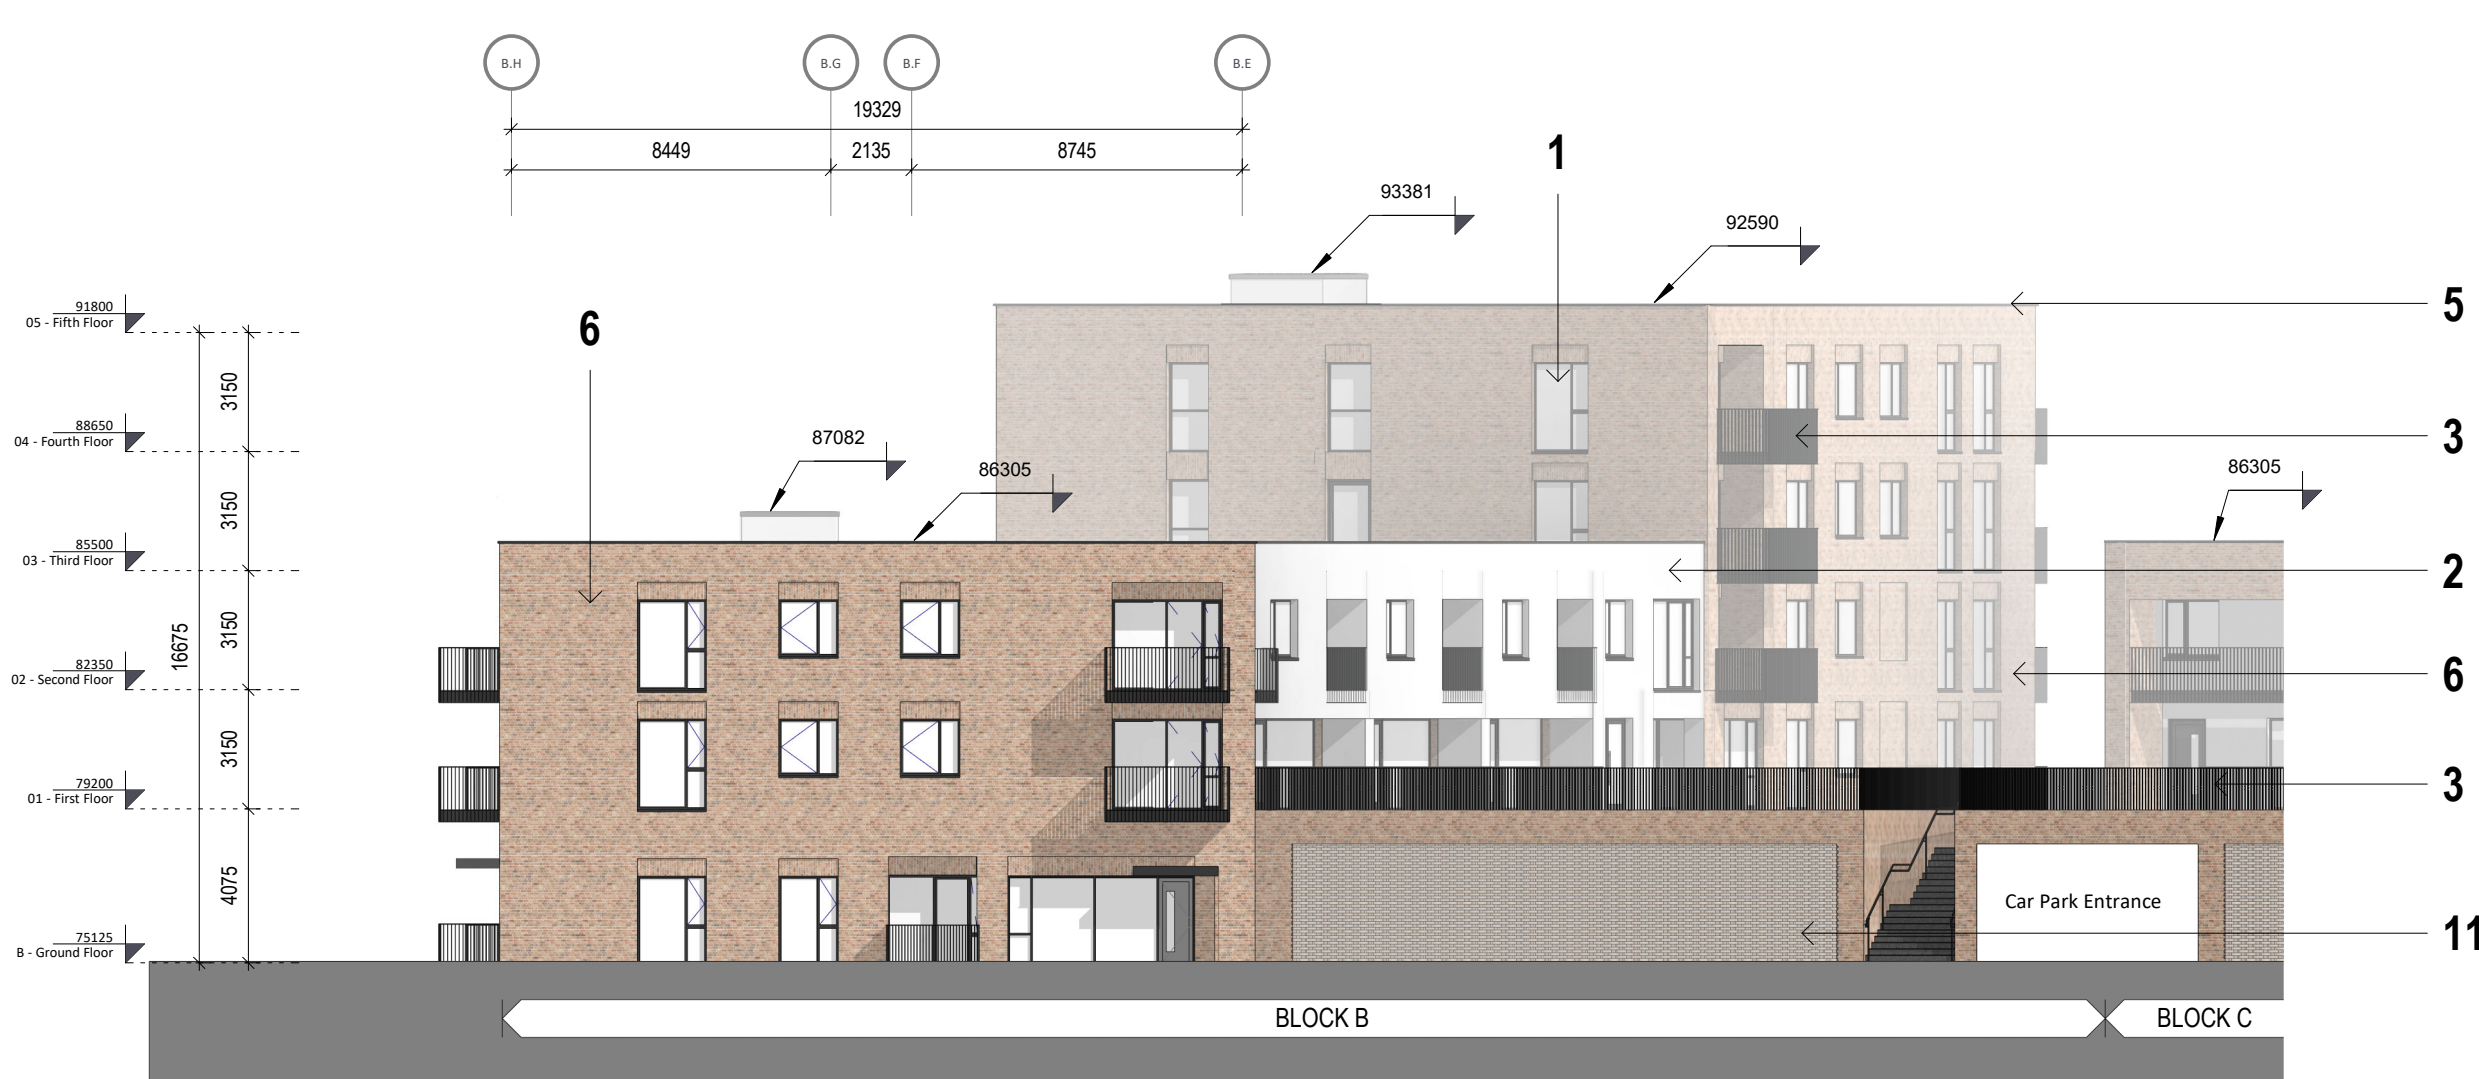

3 Block B - South Elevation
1 : 200

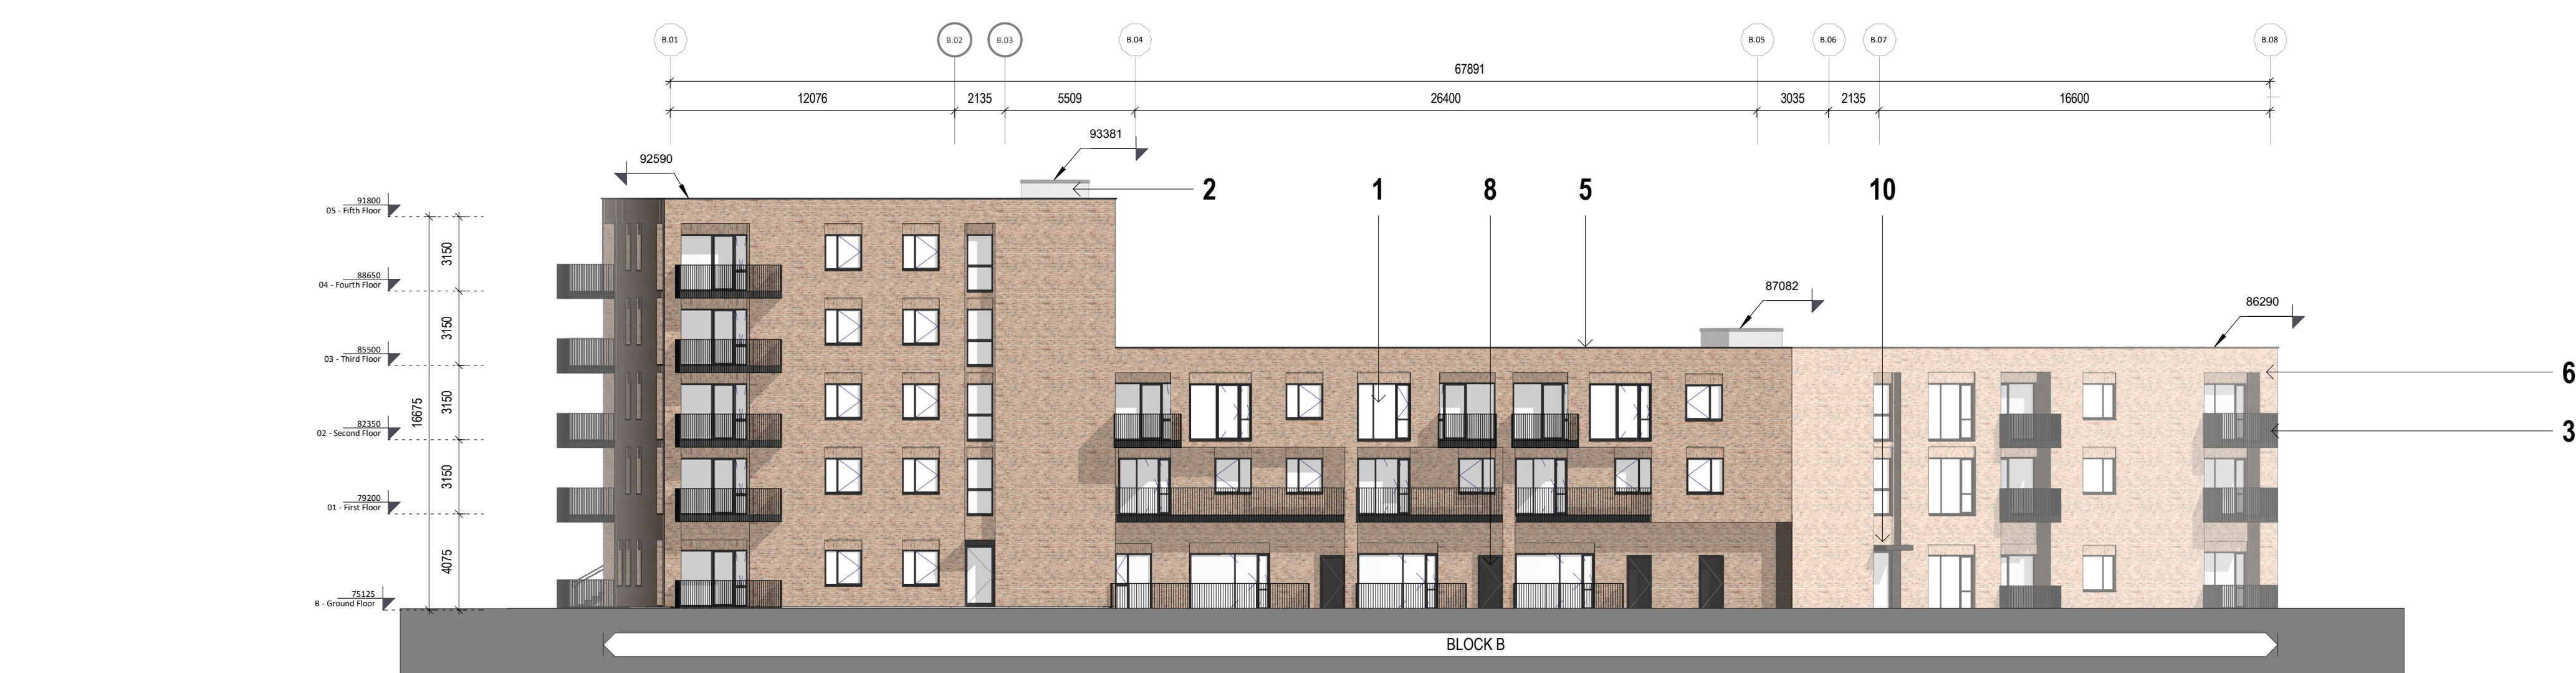


4 Block B - West Elevation
1 : 200

LEGEND

- 1. Selected Window System
- 2. Selected Render Finish
- 3. Selected Metal / Glass Balustrade / Balcony
- 4. Selected Roof Finish
- 5. Selected Metal Parapet Capping
- 6. Selected Brick Finish
- 7. Selected Curtain Wall System with Spandrel Panel
- 8. Selected Door System
- 9. Selected Wall Metal Cladding
- 10. Selected Metal Canopy
- 11. Selected Perforated Wall

Block B Elevations

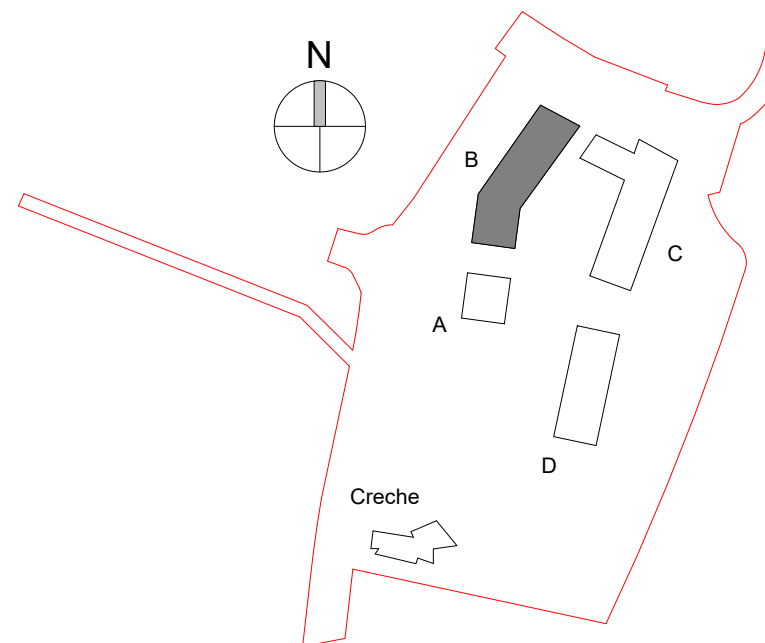

Revision Description	Date	Rev. No.	Issued by
Issued for Planning	10.12.2021	C01	ES
Figured dimensions only to be used. This drawing is copyright of O'Mahony Pike Architects Ltd. All information is shared as per approved use in accordance with ISO19650-2:2018, Table 5; Standard Codes for Suitability of Models and Documents and the BEP. If the 'Status' field is empty, this information has been shared at SO - WIP.			

o'mahony pike		Project Code: 19072C	Scale @ A1: As indicated
architecture urban design email: info@omahonypike.com tel: +353 1 202 7400 fax: +353 1 283 0822 www.omahonypike.com		Project Lead: JS	Date: 10.12.2021
Dublin The Chapel Mount St. Anne's Milltown, Dublin 6 D06 XN52 Ireland		Drawn By: ES	Revision: C01
Cork One South Mall Cork City Co. Cork T12 CCN3 Ireland		Job No.: 19072C	Status: A3
Project: Lands at Hollystown-Kilmartin		Purpose: Planning	
Location: Kilmartin Local Centre, Hollywoodrath, Dublin 15			
Client: Glenveagh Homes Ltd.			
Drawing Title: Block B Elevations			
Drawing No.: 19072C-OMP-BB-ZZ-DR-A-2000			
Source File: 19072C-OMP-ZZ-DR-A3-A-0001.rvt			