




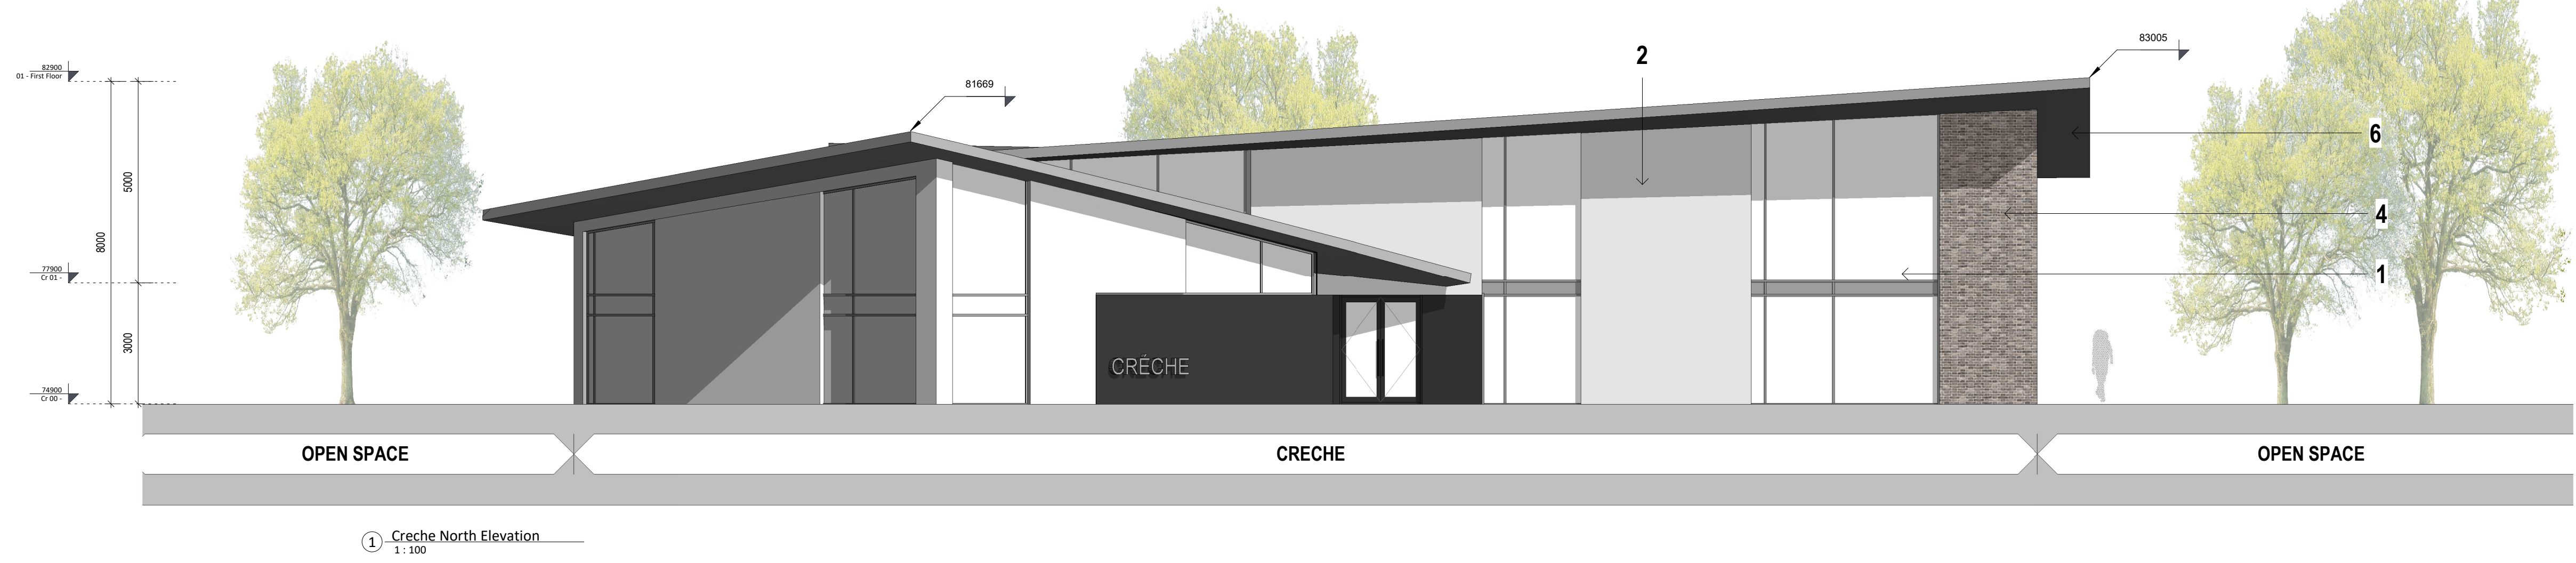


① Creche North Elevation
1 : 100

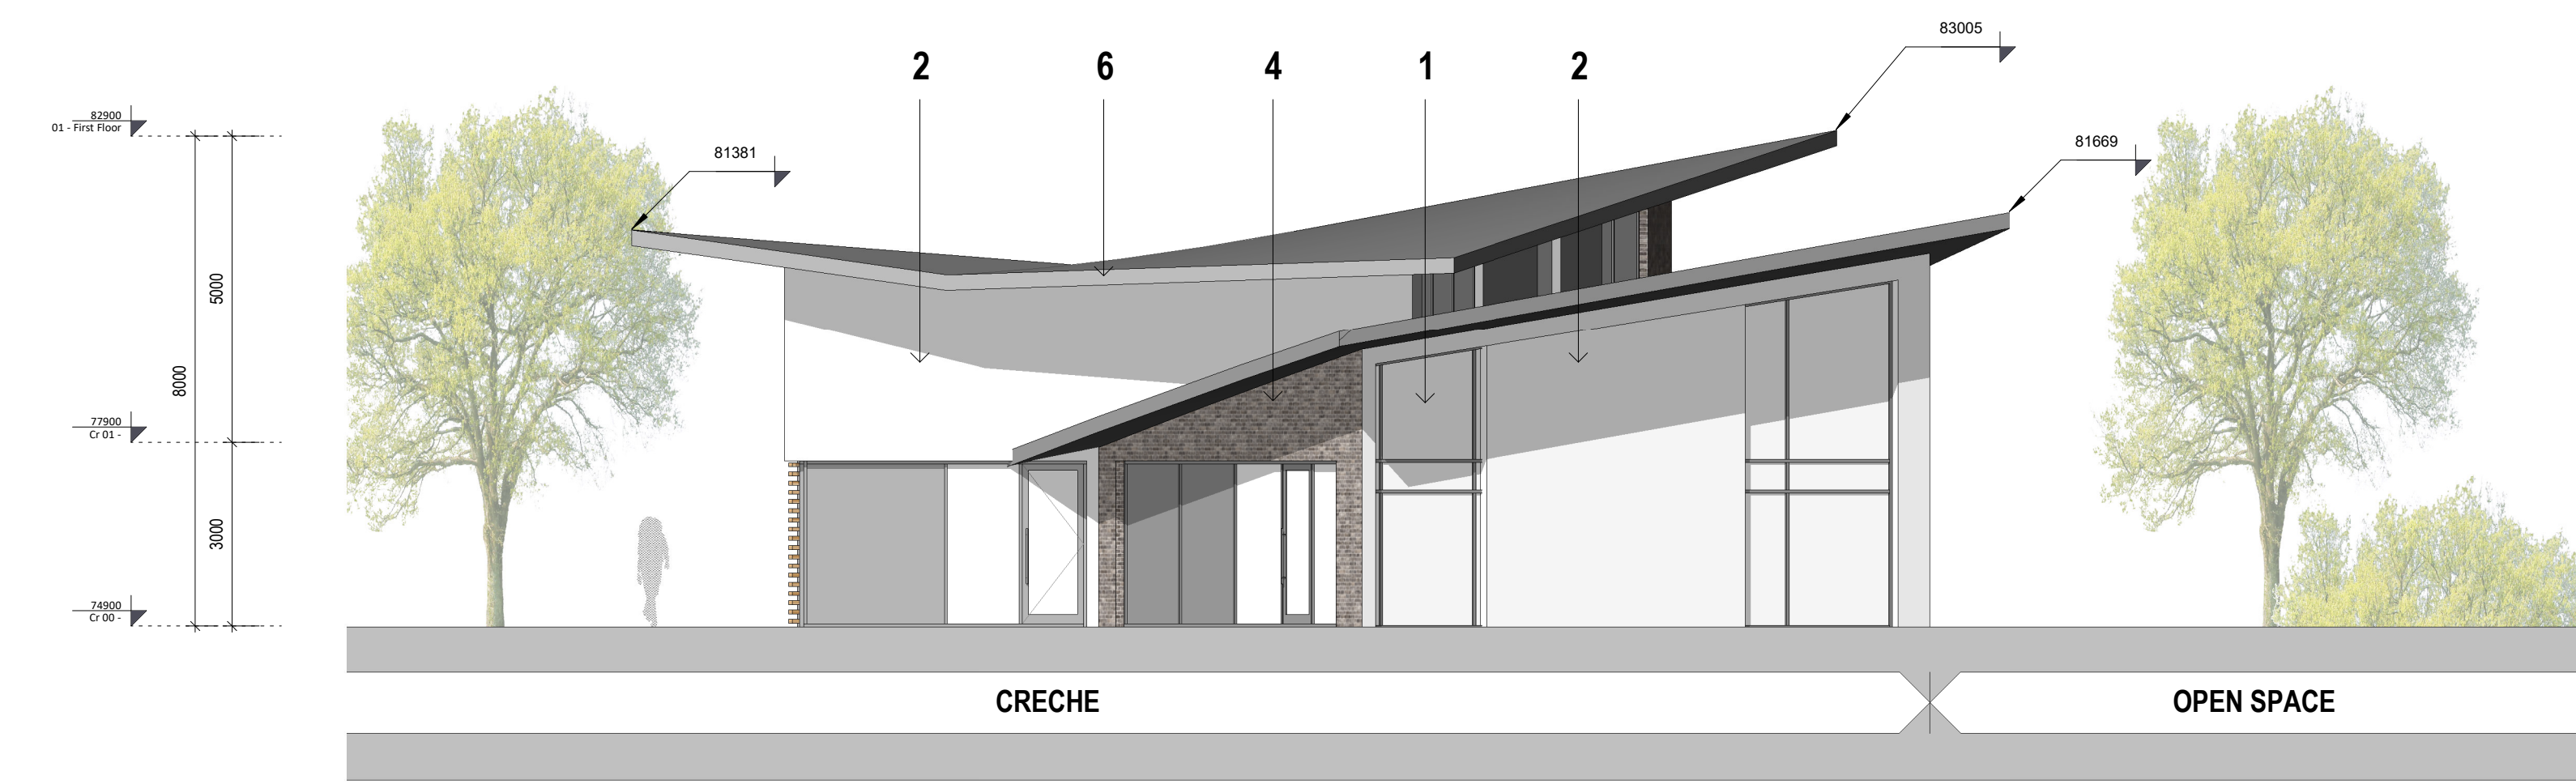

② Creche East Elevation
1 : 100

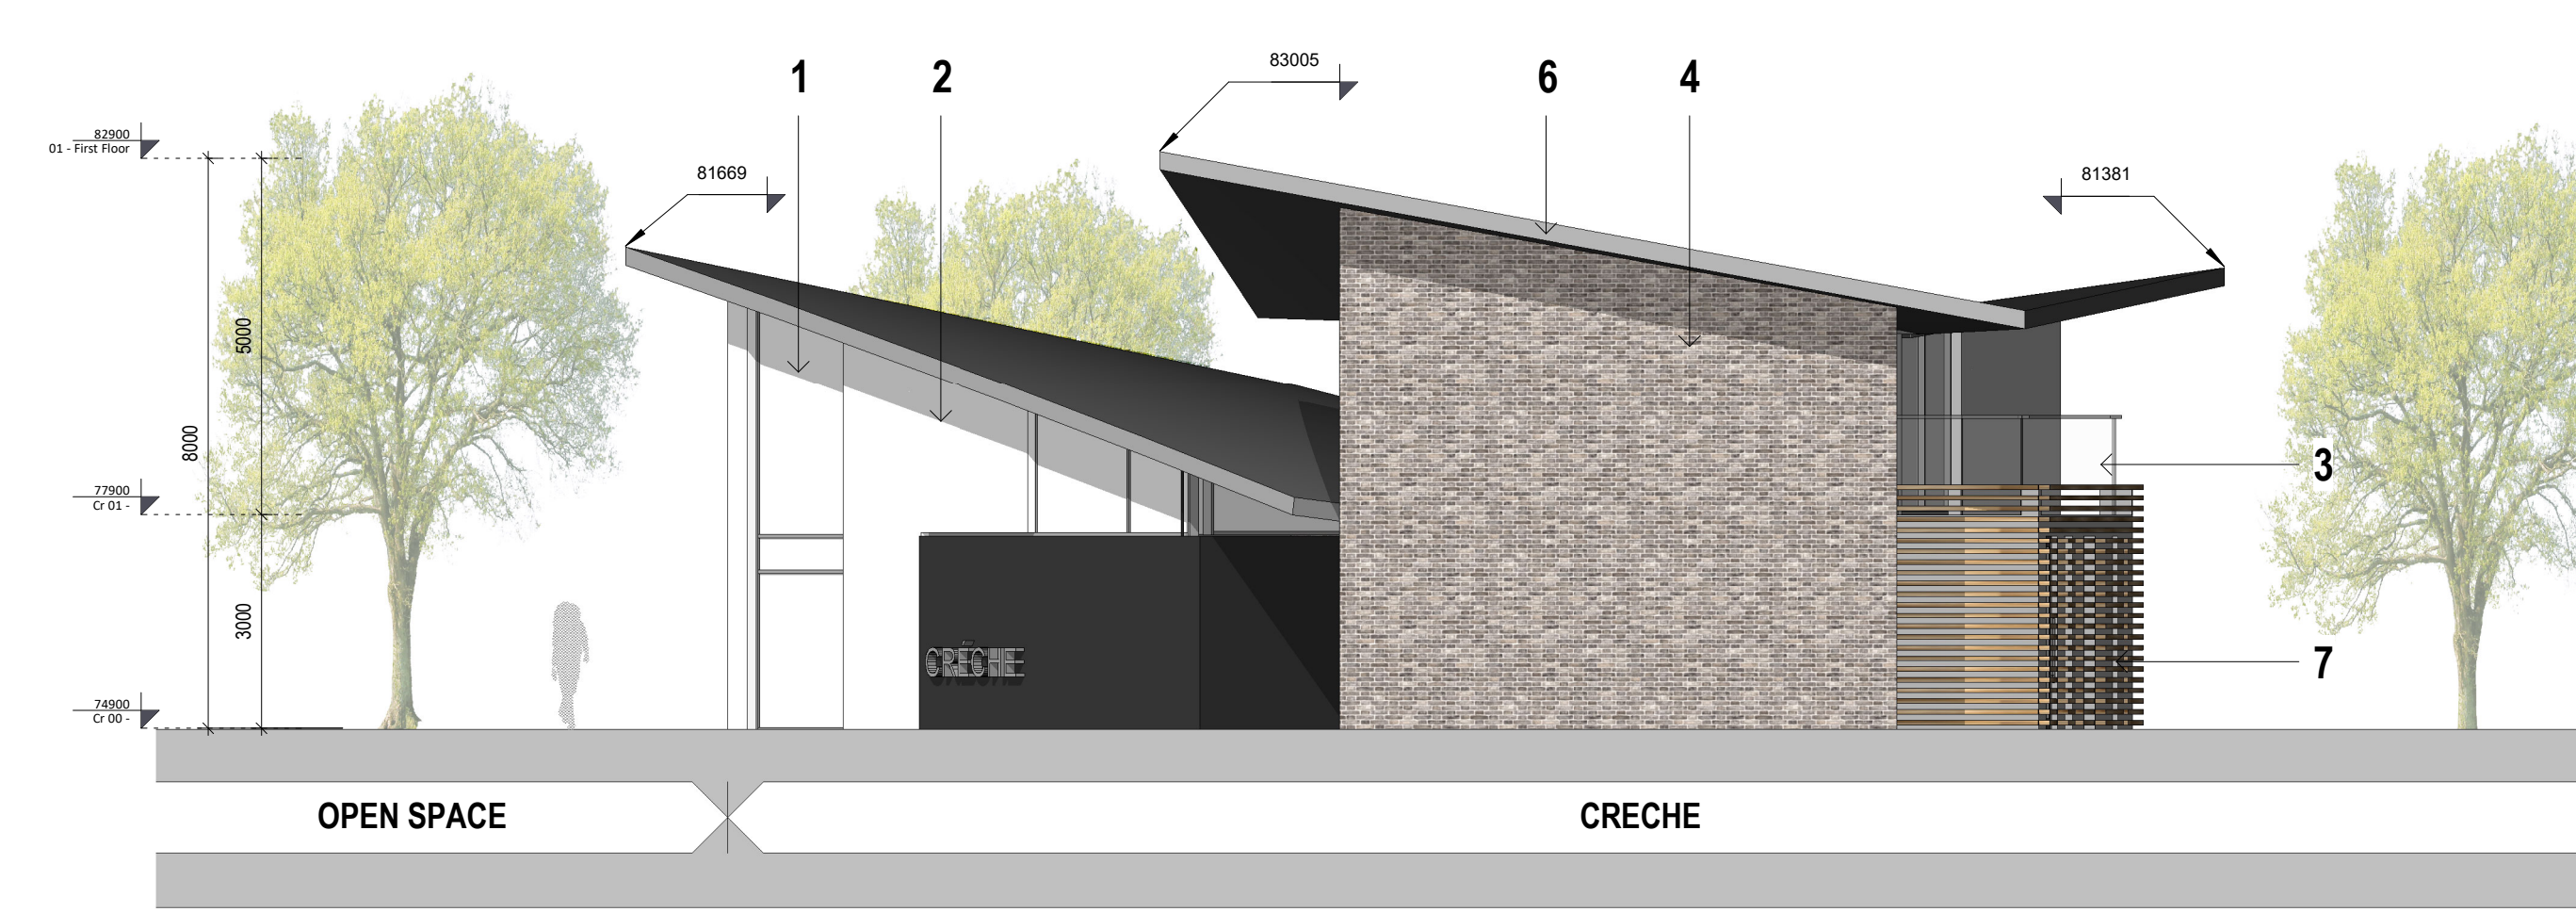

④ Creche West Elevation
1 : 100

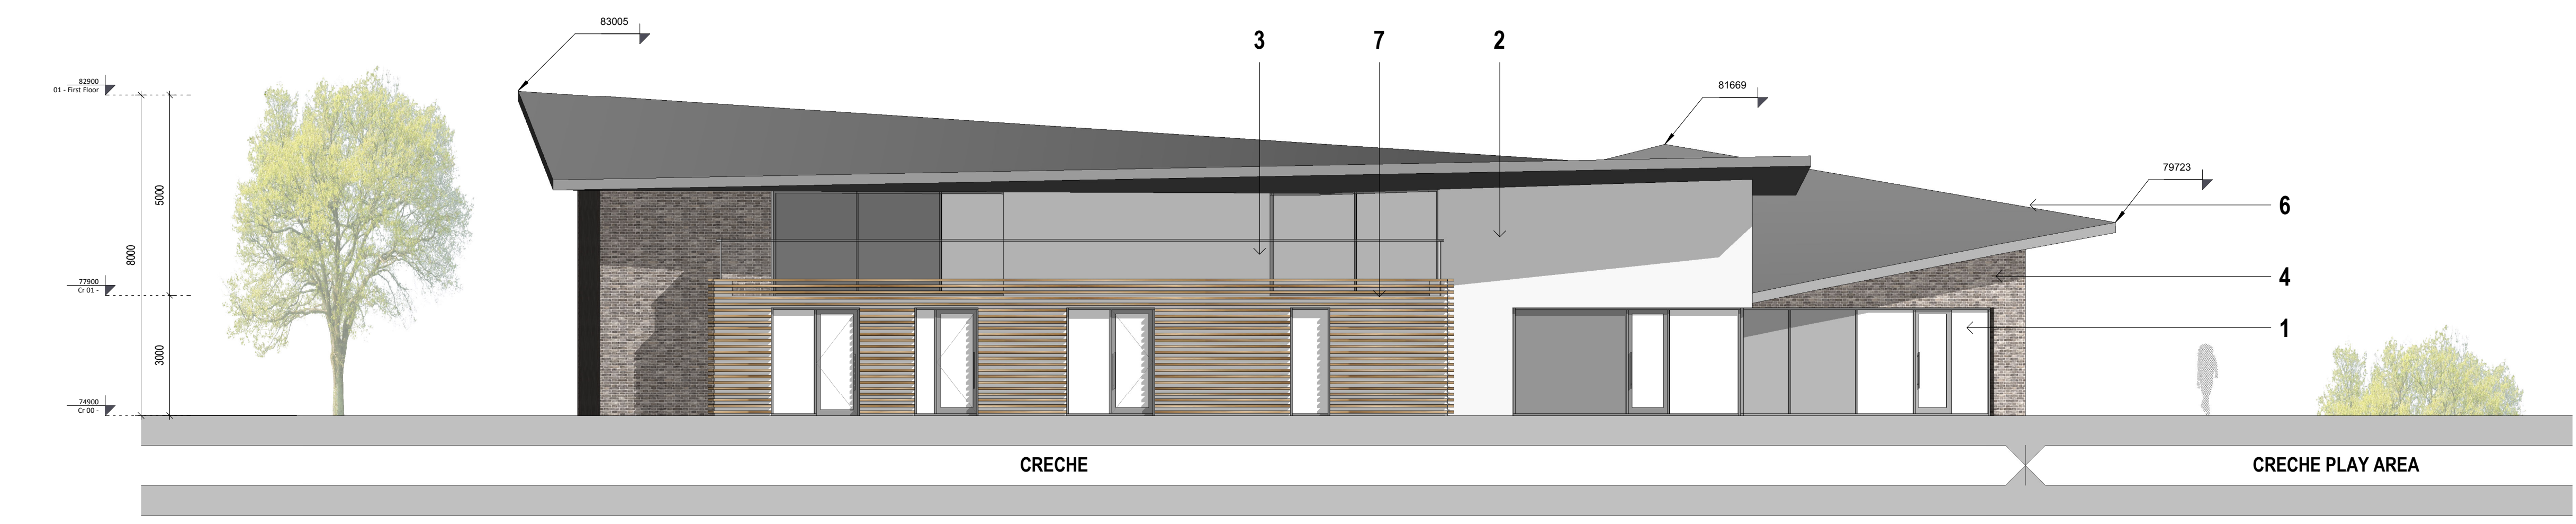


③ Creche South Elevation
1 : 100

LEGEND

- 1. Selected Aluminium Window System with Spandrel Panel
- 2. Selected Render Finish
- 3. Selected Metal / Glass Ballustrade
- 4. Selected Brick Finish
- 5. Selected Aluminium Door System
- 6. Selected Insulated Panel Roof System
- 7. Selected Timber Cladding

Stand Alone Creche - Elevations

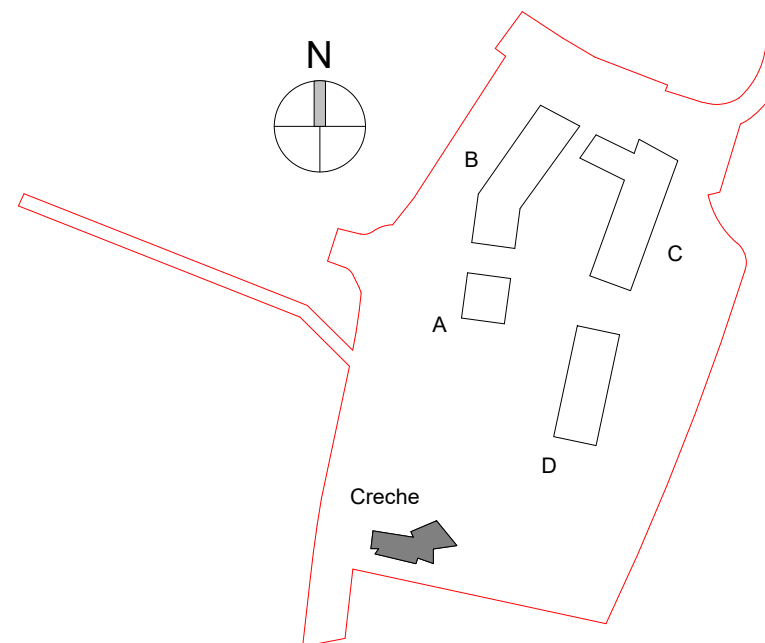

Revision Description	Date	Rev. No.	Issued by
Issued for Planning	10.12.2021	C01	ES
Figured dimensions only to be used. This drawing is copyright of O'Mahony Pike Architects Ltd. All information is shared as per approved use in accordance with ISO19650-2:2018, Table 5; Standard Codes for Suitability of Models and Documents and the BEP. If the 'Status' field is empty, this information has been shared at SO - WIP.			

architecture | urban design

email: info@omahonypike.com

tel: +353 1 202 7400

fax: +353 1 283 0822

www.omahonypike.com

Dublin

The Chapel

Mount St. Anne's

Milltown, Dublin 6

D06 XN52 Ireland

Cork

One South Mall

Cork City

Co. Cork

T12 CN3 Ireland

Project Code: 19072C

Project Lead: JS

Drawn By: ES

Job No.: 19072C

Purpose: Planning

Scale @ A1: As indicated

Date: 10.12.2021

Revision: C01

Status: A3

Project: Lands at Hollystown-Kilmartin

Location: Kilmartin Local Centre, Hollywoodrath, Dublin 15

Client: Glenveagh Homes Ltd.

Drawing Title: Stand Alone Creche - Elevations

Drawing No.: 19072C-OMP-CR-ZZ-DR-A-2000

Source File: 19072C-OMP-ZZ-DR-A3-A-0001.rvt