



DO NOT SCALE. WORK TO FIGURED DIMENSIONS ONLY.
ALL EXISTING DIMENSIONS TO BE CHECKED ON SITE.
DRAWN ON AUTOCAD R2004 AT DEADY GAHAN ARCHITECTS LTD
LAYERS ON THIS DRAWING COMPLY WITH BS 1192: PART 5

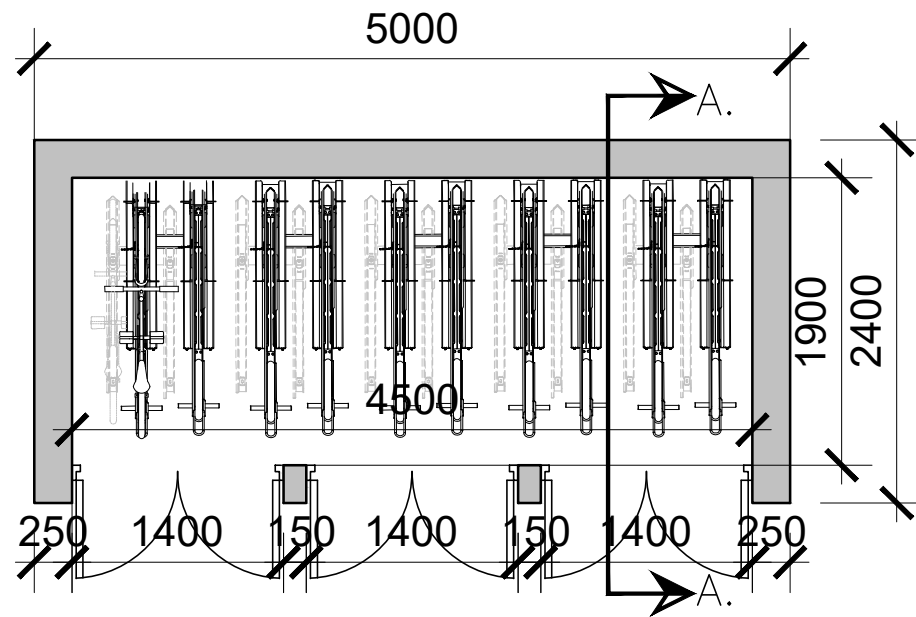


PLAN

SCALE 1:50 @ A3

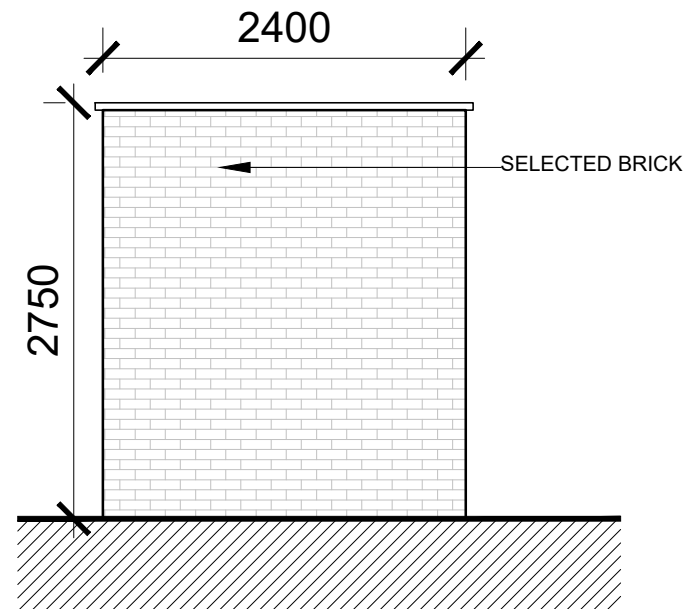

SIDE ELEVATIONS

SCALE 1:50 @ A3

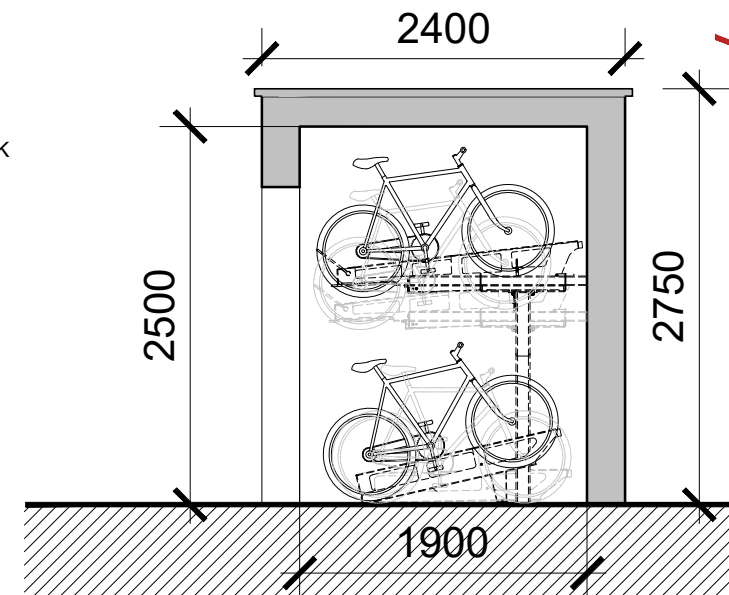

SECTION AA

SCALE 1:50 @ A3




LOCATION KEY

NTS @ A3


BIKE
STORE

(Total of 9 bike stores)

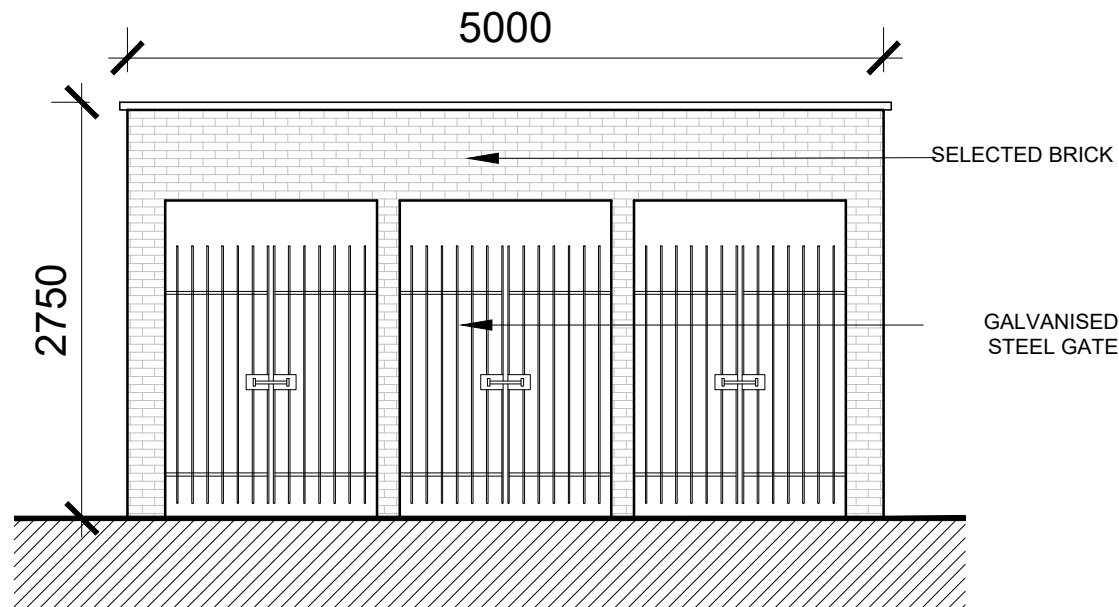

FRONT ELEVATION

SCALE 1:50 @ A3

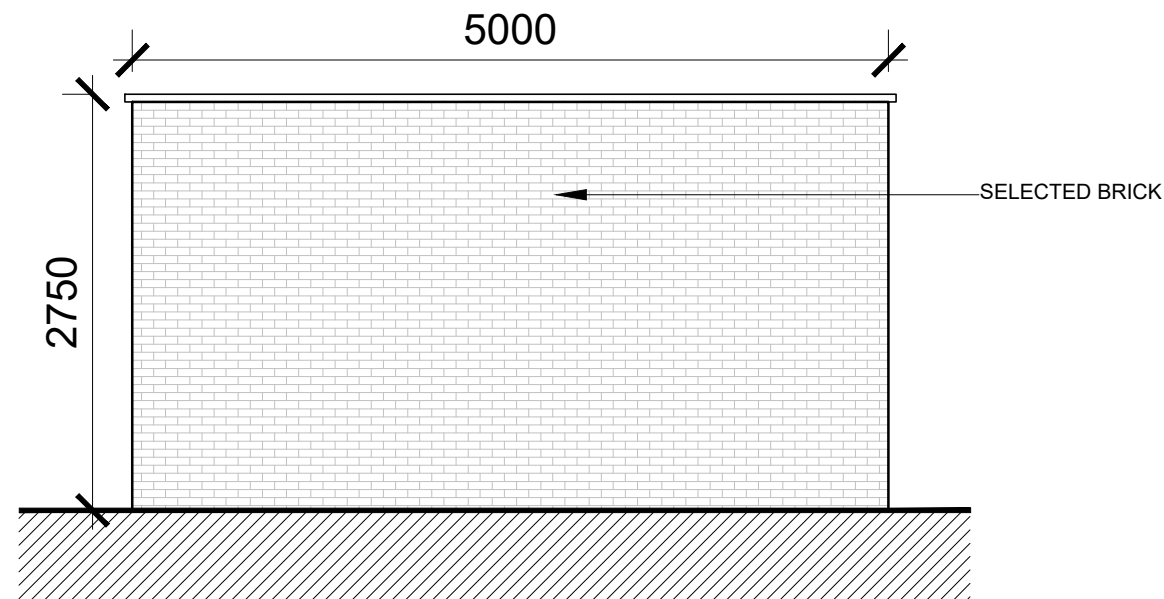


REAR ELEVATION

SCALE 1:50 @ A3

BIKE STORE SHOWN (20 BIKES):
- CHECK SITE PLAN FOR INDIVIDUAL
BIKE STORE LOCATION &
ORIENTATION
NO. 20152/P/003

date	rev	name	chk	note
07.12.21	P1	AL	EJG	ISSUE FOR PLANNING

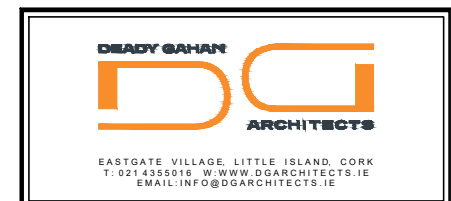

Project
LANDS AT HOLLYSTOWN - KILMARTIN
HOLLYSTOWN SITES 2 & 3

Drawing title
PROPOSED SECURED BIKE STORE

Scale 1:50 @ A3	Drawn AL	Checked EJG	Date 05.11.21
Project No. 20152	Dir. No. 20152/P/0020	Revision P1	

☐ Information \ Comments
☒ Planning
☐ Tender
☐ Construction

PROPOSED RESIDENTIAL SECURED TWO TIER BIKE STORE - 20 BIKES

SCALE 1:50 @ A3