



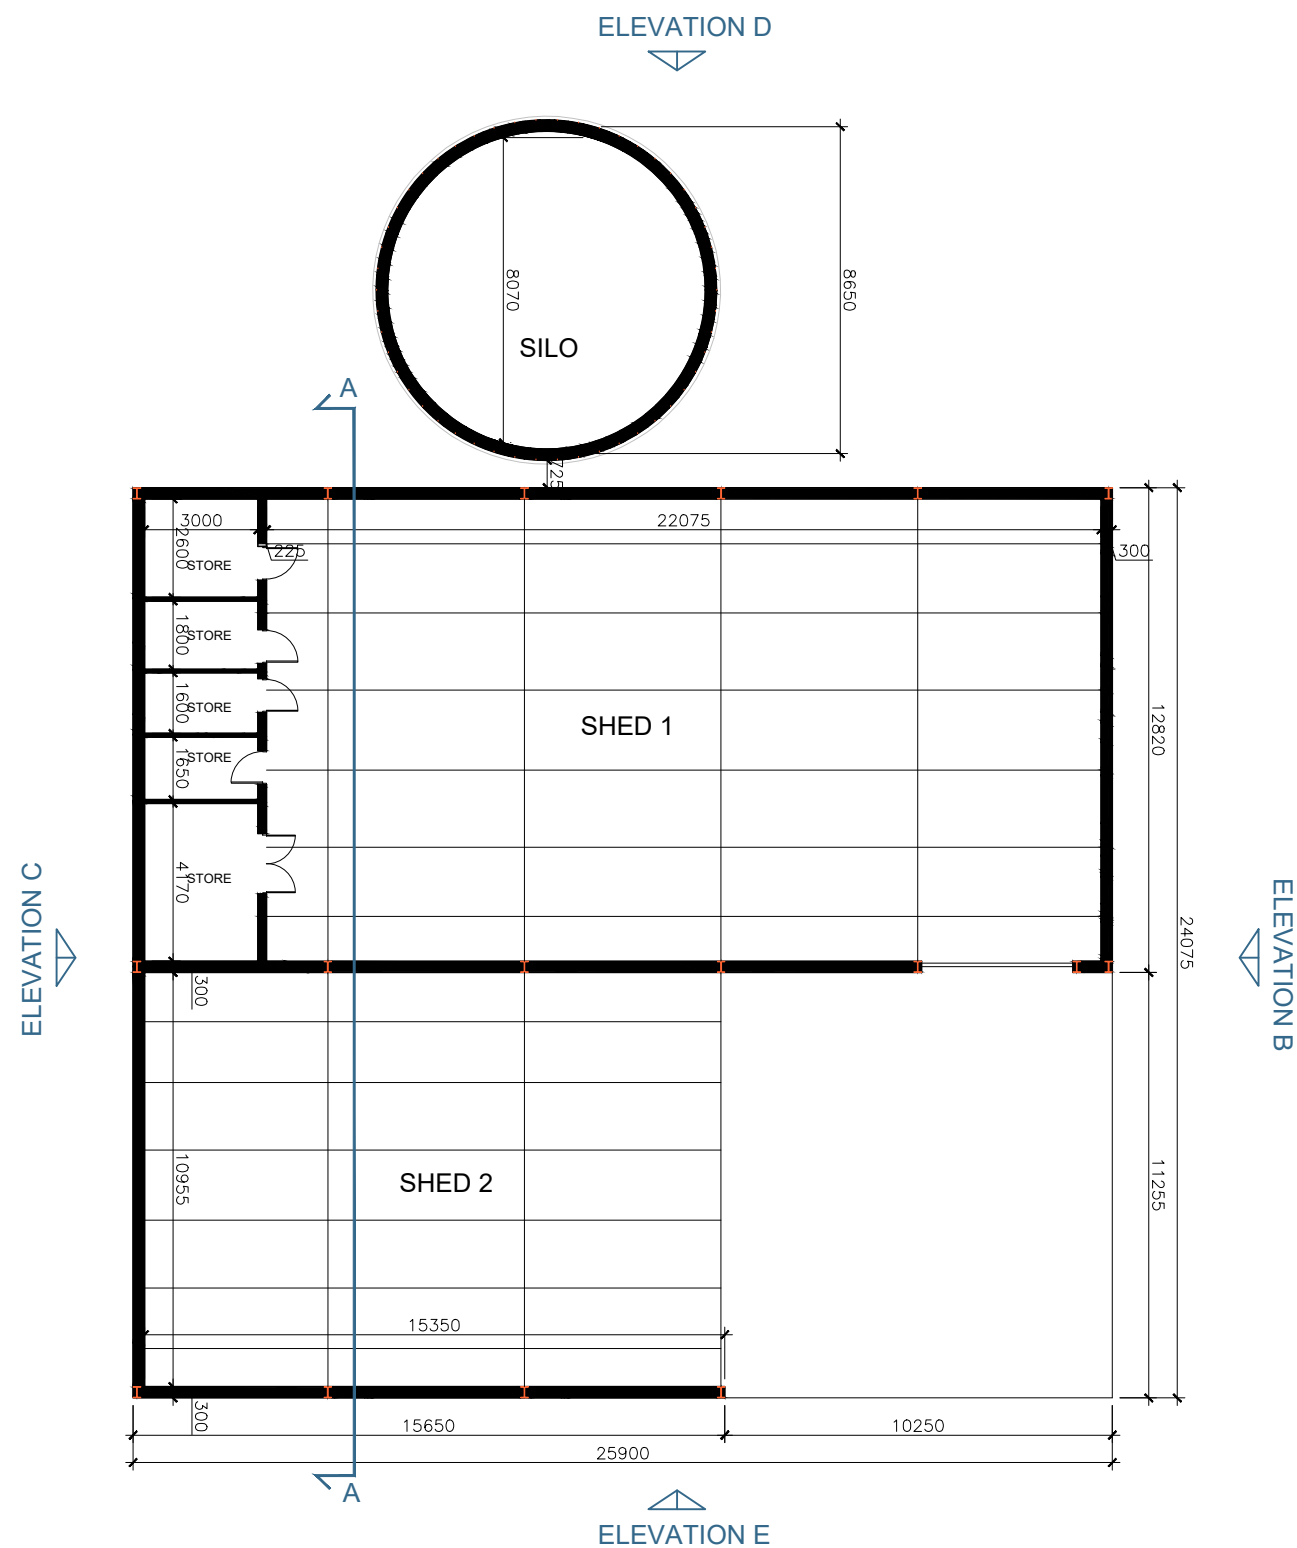


EXISTING BUILDING TO BE DEMOLISHED
GROUND FLOOR PLAN
SCALE 1:200 @ A3

AREA of existing Shed = 508 sq.m.
AREA of existing Silo = 63 sq.m.

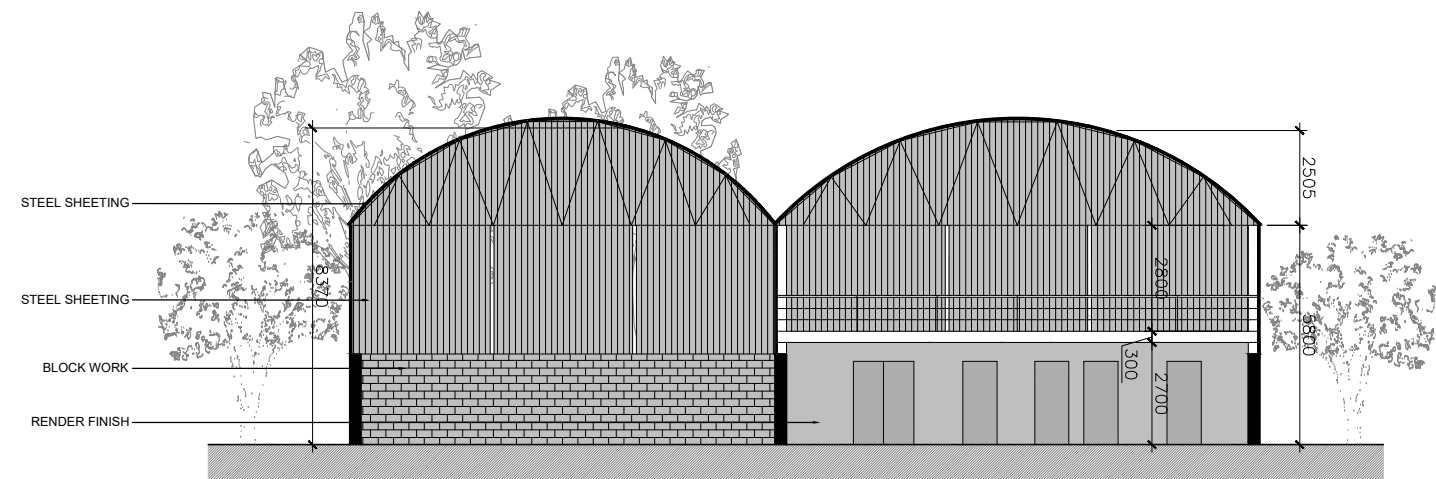


EXISTING BUILDING TO BE DEMOLISHED
SECTION AA
SCALE 1:200 @ A3

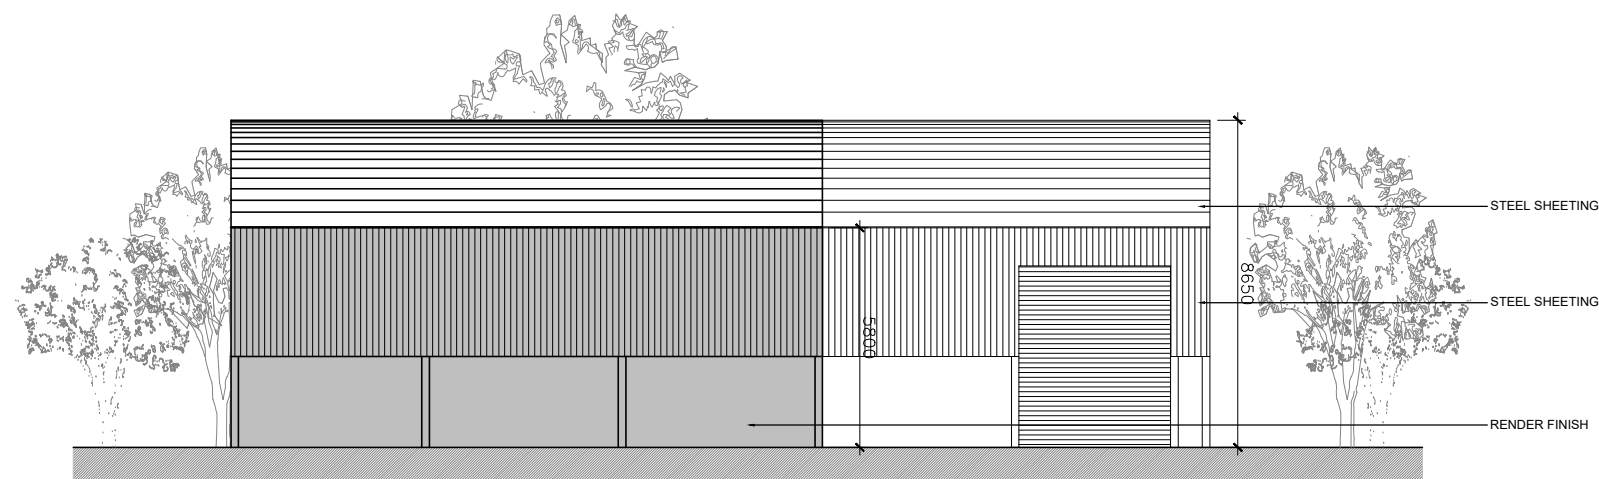

EXISTING BUILDING TO BE DEMOLISHED
ELEVATION E
SCALE 1:200 @ A3

date	rev	name	chk	note
03.12.21	P1	AV	EJG	ISSUE FOR PLANNING

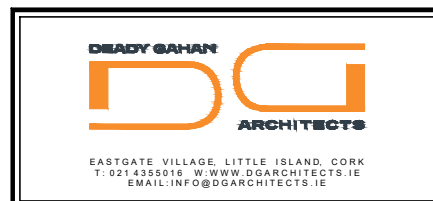

Project
LANDS AT HOLLYSTOWN - KILMARTIN
HOLLYSTOWN SITES 2 & 3

Drawing title EXISTING BUILDING TO BE DEMOLISHED PLAN, SECTION AA AND ELEVATION E			
Scale 1:200 @ A3	Drawn AV	Checked EJG	Date 26.03.2021
Project No. 20152	Dir. No. 20152-P-0021A	Revision P1	
☐ Information \ Comments			☐ Tender
☒ Planning			☐ Construction