




C.A.2 - Type 2.B1 - AREA: 145.8 SQ.M.
1569 SQ.FT.

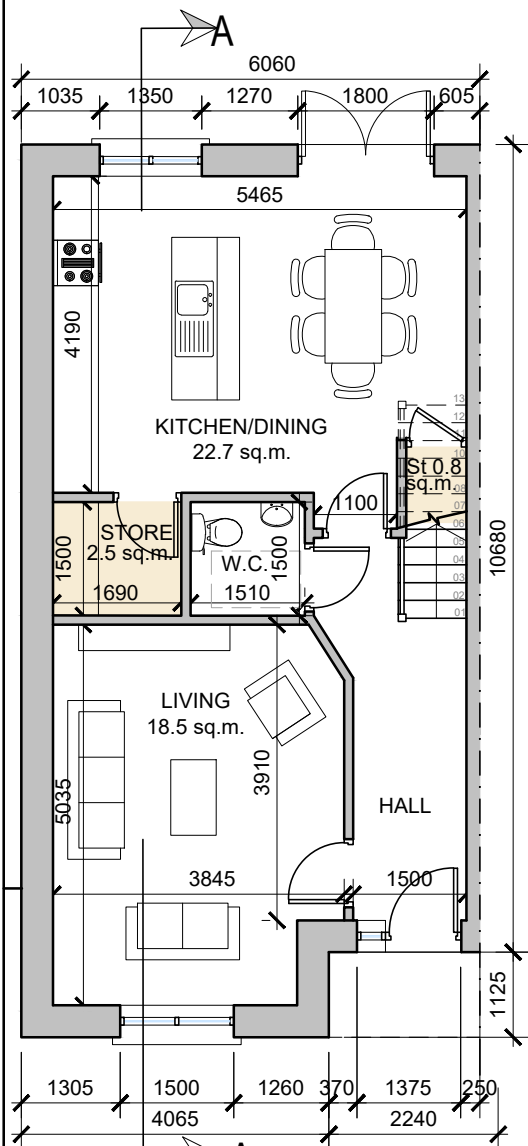


GROUND FLOOR PLAN
SCALE 1:100

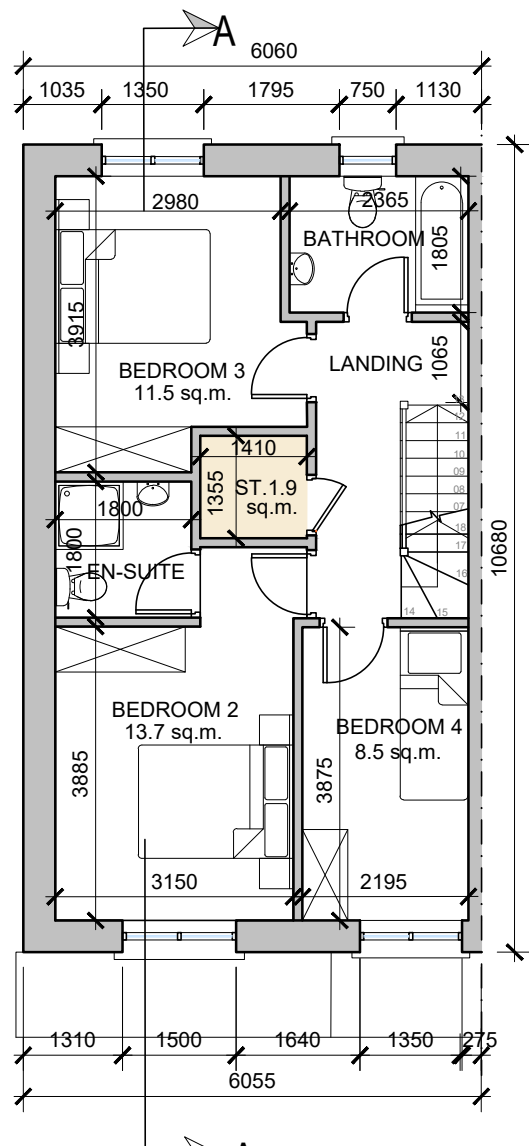

FIRST FLOOR PLAN
SCALE 1:100

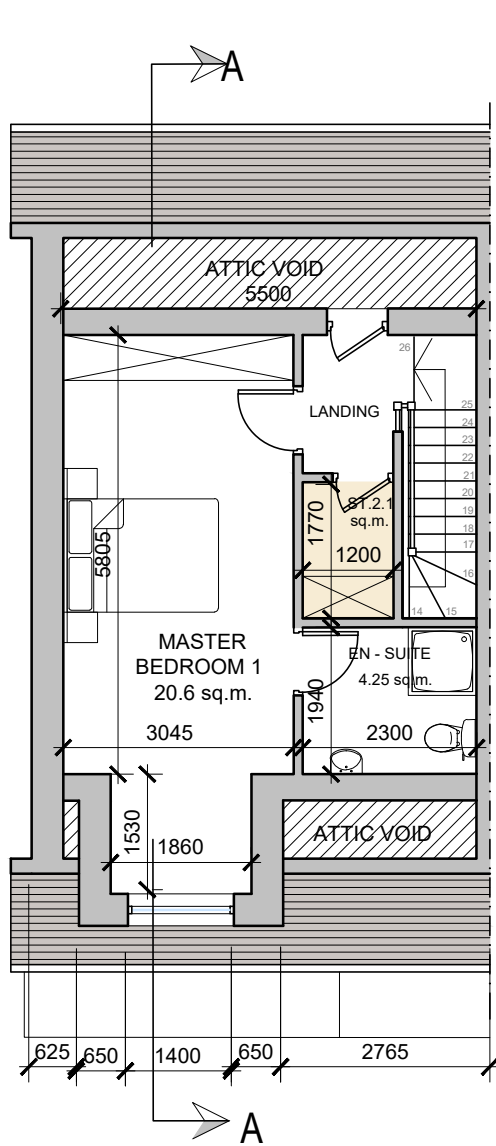


SECOND FLOOR PLAN
SCALE 1:100

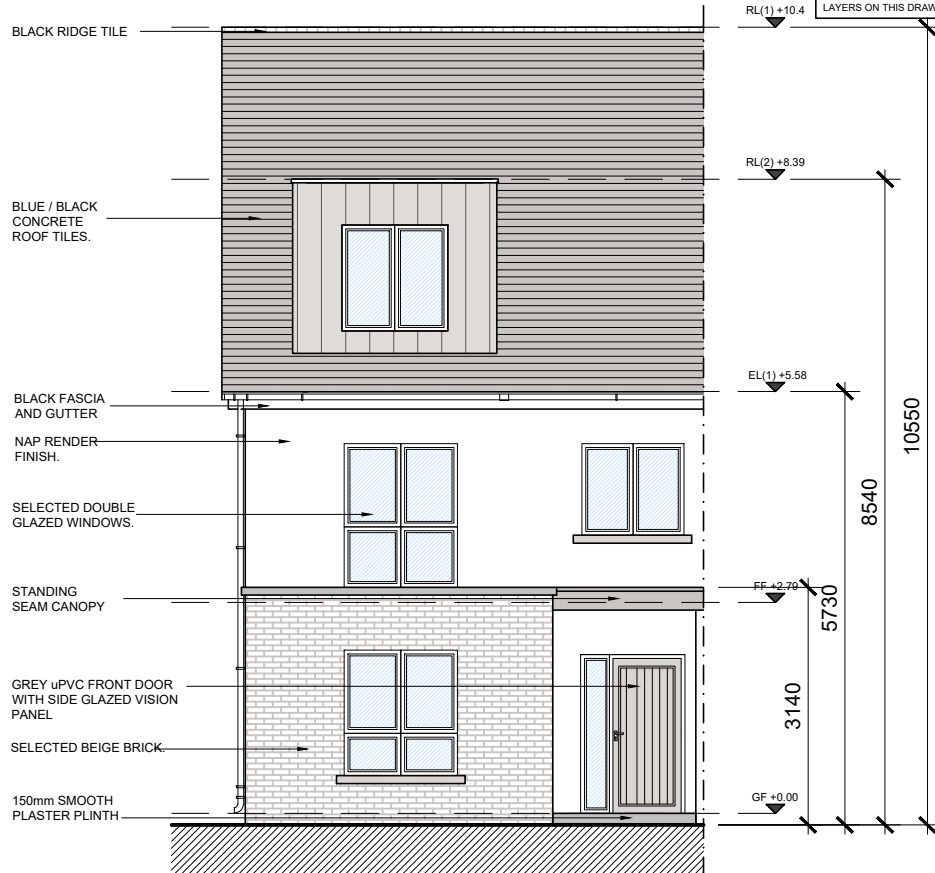

FRONT ELEVATION
SCALE 1:100




HOUSE TYPE 2.B1 - C.A.2 - 3D Image

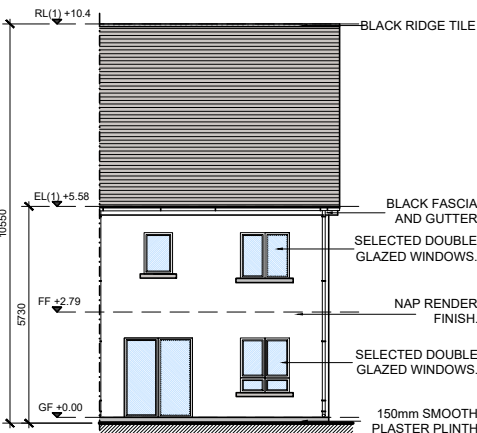

REAR ELEVATION
SCALE 1:200

NOTE: POSITION OF NORTH POINT AND LEVELS VARY - CHECK SITE PLAN FOR ORIENTATION - DWG NO. 20152-P-00048

date	rev	name	chk	note
08.12.21	P1	AL	EJG	ISSUE FOR PLANNING

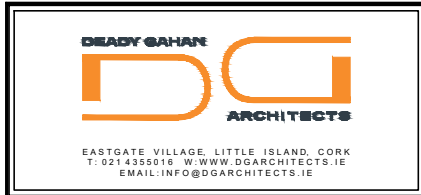


Project
LANDS AT HOLLYSTOWN - KILMARTIN
HOLLYSTOWN SITES 2 & 3


Drawing title
HOUSE TYPE 2.B1
PLANS, ELEVATIONS, SECTION AND 3-D RENDER

Scale 1:100/1:200 @A3	Drawn MP	Checked EJG	Date 27.10.20
Project No. 20152	Dwg. No. 20152/P/0101	Revision P1	


Information Comments
Planning
Tender
Construction

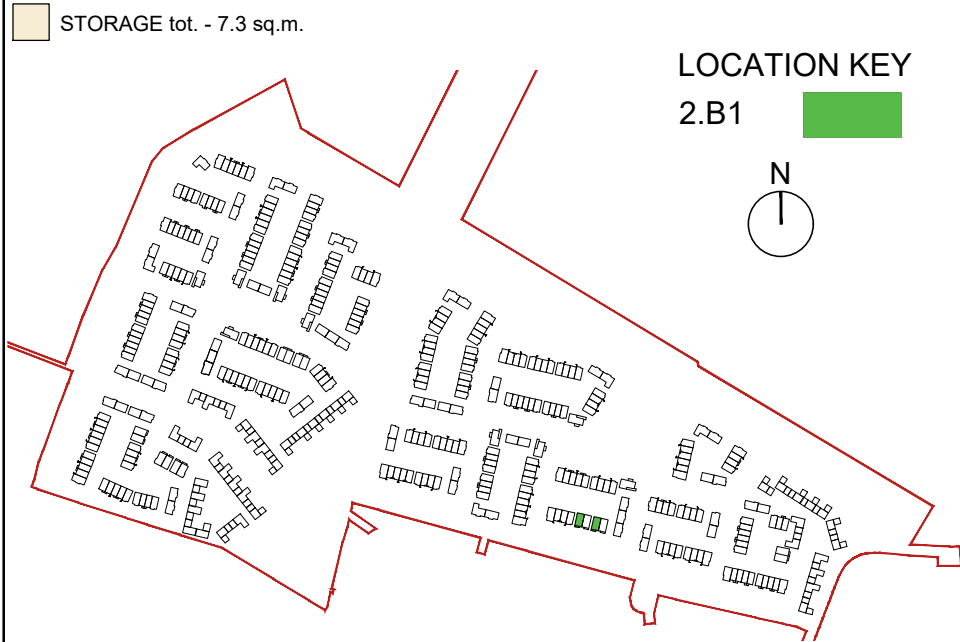

LOCATION KEY
2.B1
N

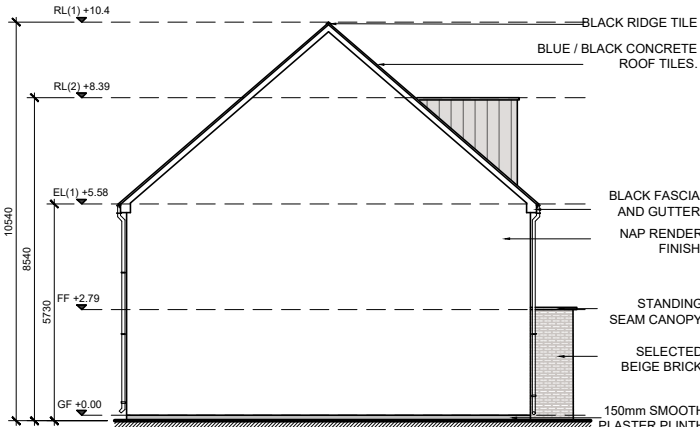

SIDE ELEVATION
SCALE 1:200

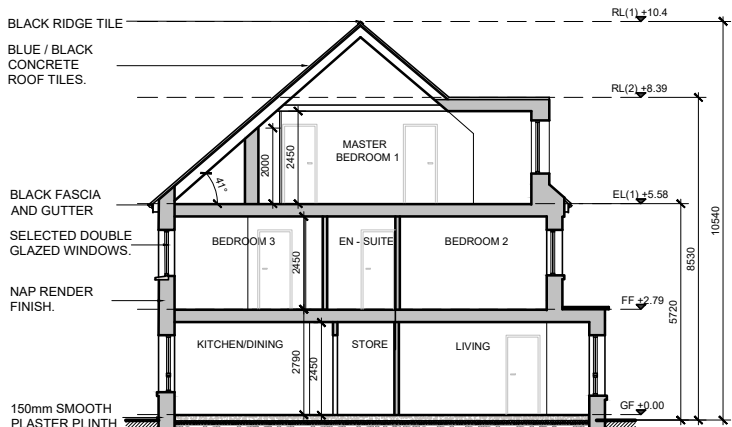

SECTION A-A
SCALE 1:200