




C.A.3 - Type 3.B1 - AREA: 145.8 SQ.M.
1569 SQ.FT.

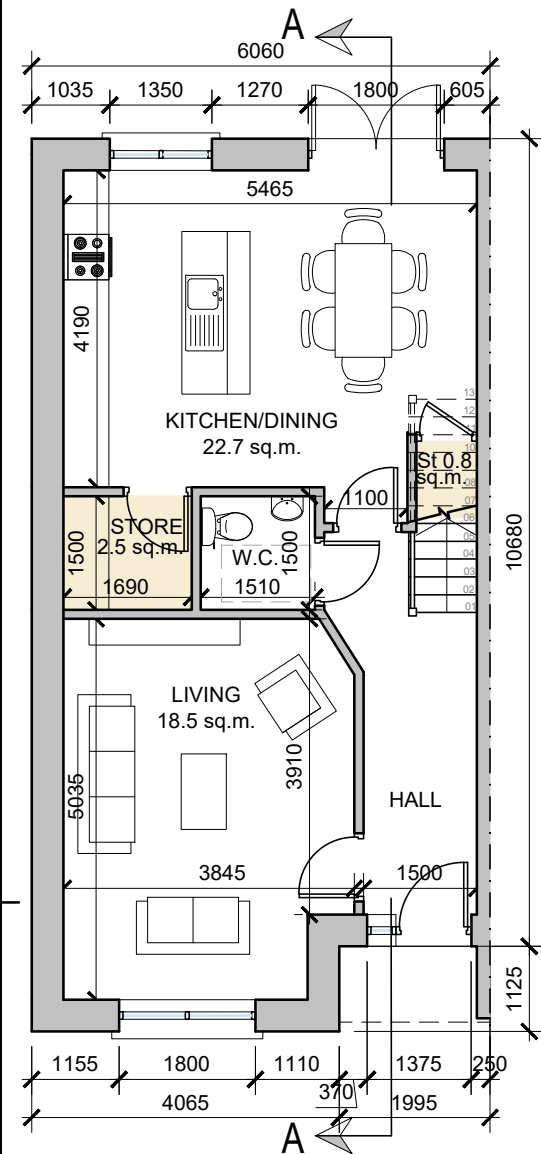


GROUND FLOOR PLAN
SCALE 1:100

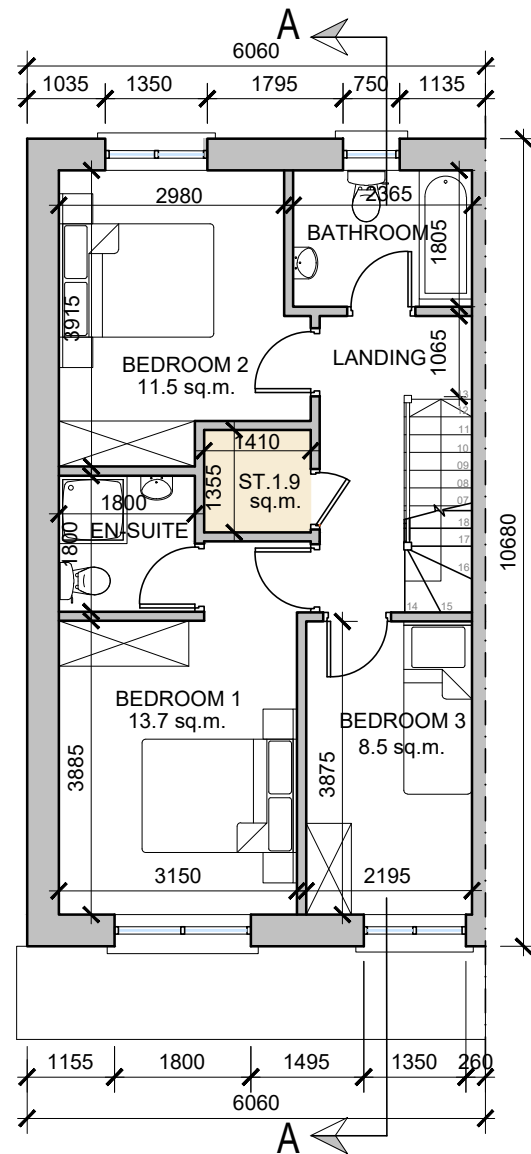

FIRST FLOOR PLAN
SCALE 1:100

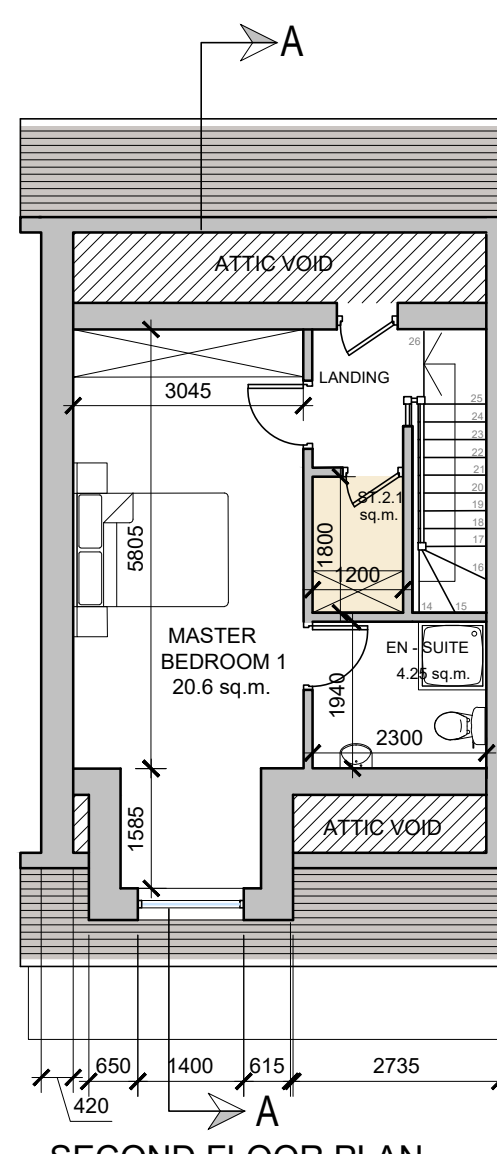


SECOND FLOOR PLAN
SCALE 1:100

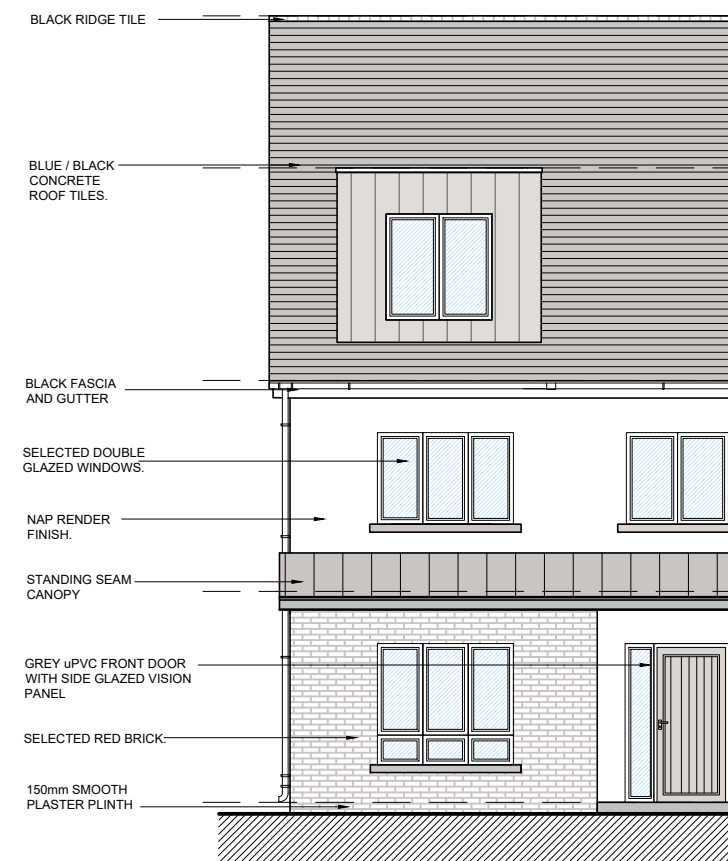

FRONT ELEVATION
SCALE 1:100





HOUSE TYPE 3.B1 - C.A.3 - 3D Image

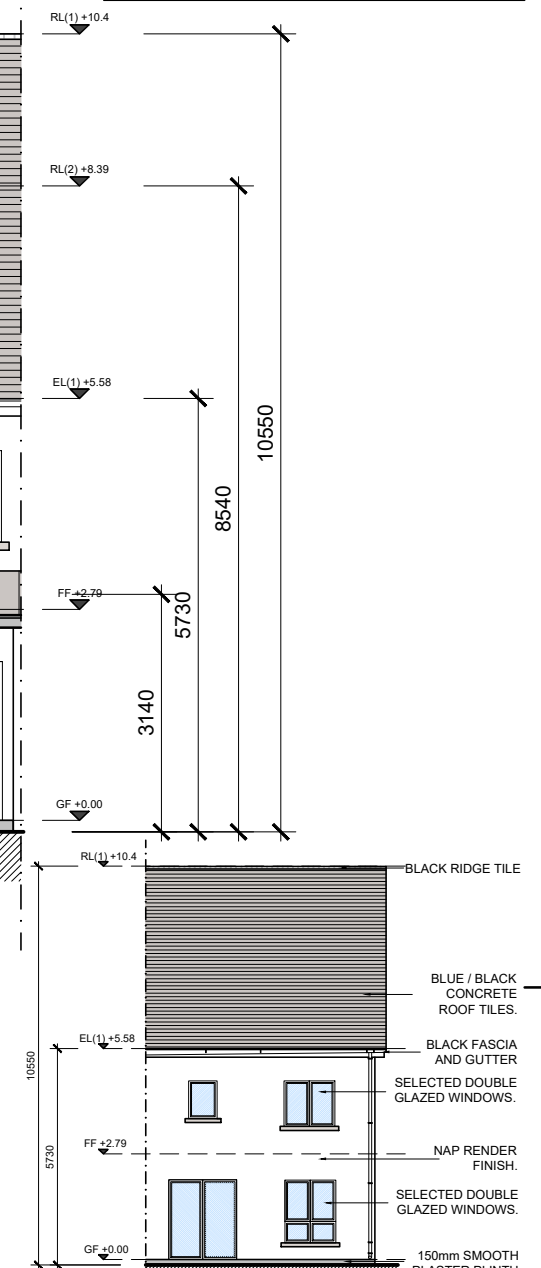


REAR ELEVATION
SCALE 1:200

STORAGE tot. - 7.3 sq.m.

LOCATION KEY
3.B1

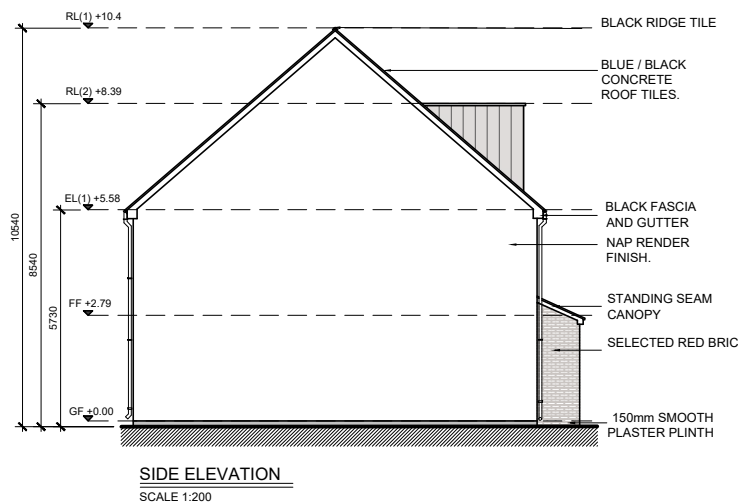 


SIDE ELEVATION
SCALE 1:200

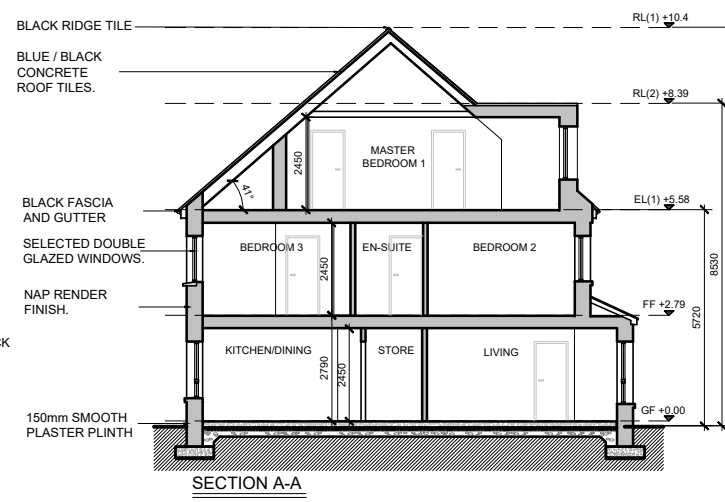

SECTION A-A
SCALE 1:200

NOTE: POSITION OF NORTH POINT AND LEVELS VARY - CHECK
SITE PLAN FOR ORIENTATION - DWG NO. 20152-P-0004B

date	rev	name	chk	note
08.12.21	P1	AL	EJG	ISSUE FOR PLANNING

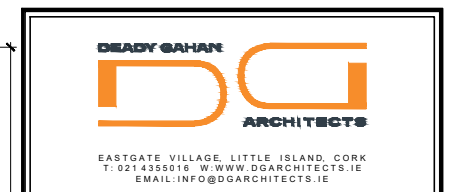

Project
LANDS AT HOLLYSTOWN - KILMARTIN
HOLLYSTOWN SITES 2 & 3

Drawing title
HOUSE TYPE 3.B1
PLANS, ELEVATIONS, SECTION AND 3-D RENDER

Scale 1:100/1:200 @A3	Drawn MP	Checked EJG	Date 27.10.20
Project No. 20152	Dwg. No. 20152/P/0102	Revision P1	
☐ Information / Comments			☐ Tender
☒ Planning			☐ Construction