



C.A.3 - Type 3.B2 - AREA: 155.8 SQ.M.
1677 SQ.FT.

DO NOT SCALE. WORK TO FIGURED DIMENSIONS ONLY.
ALL EXISTING DIMENSIONS TO BE CHECKED ON SITE.
DRAWN ON AUTOCAD R2004 AT DEADY GAHAN ARCHITECTS LTD
LAYERS ON THIS DRAWING COMPLY WITH BS 1192: PART 5

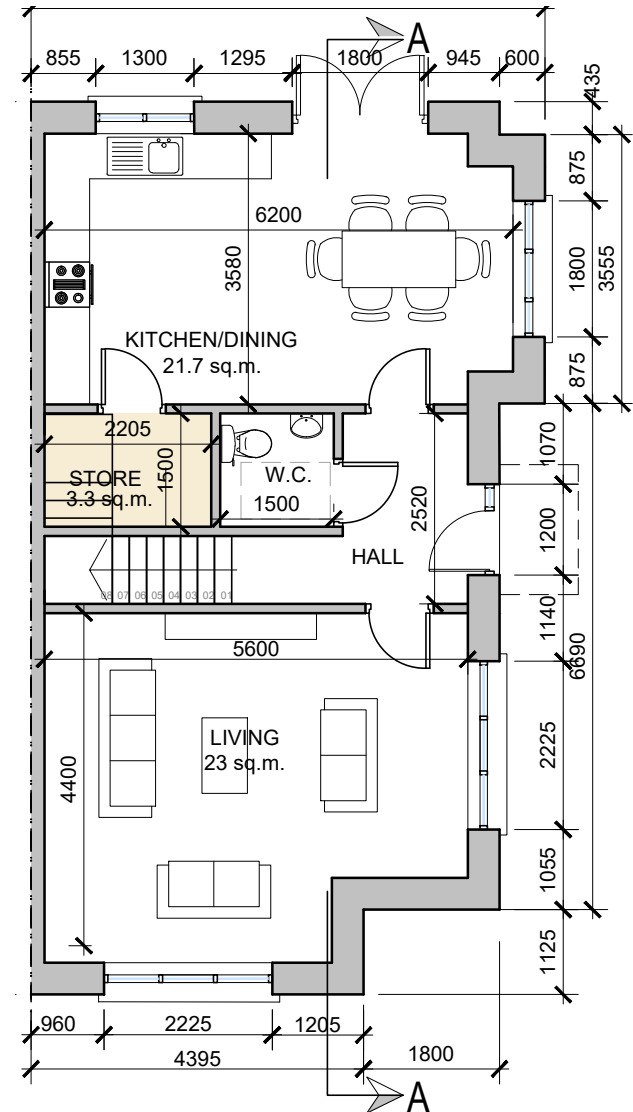


GROUND FLOOR PLAN
SCALE 1:100


STORAGE tot. - 12.9 sq.m.

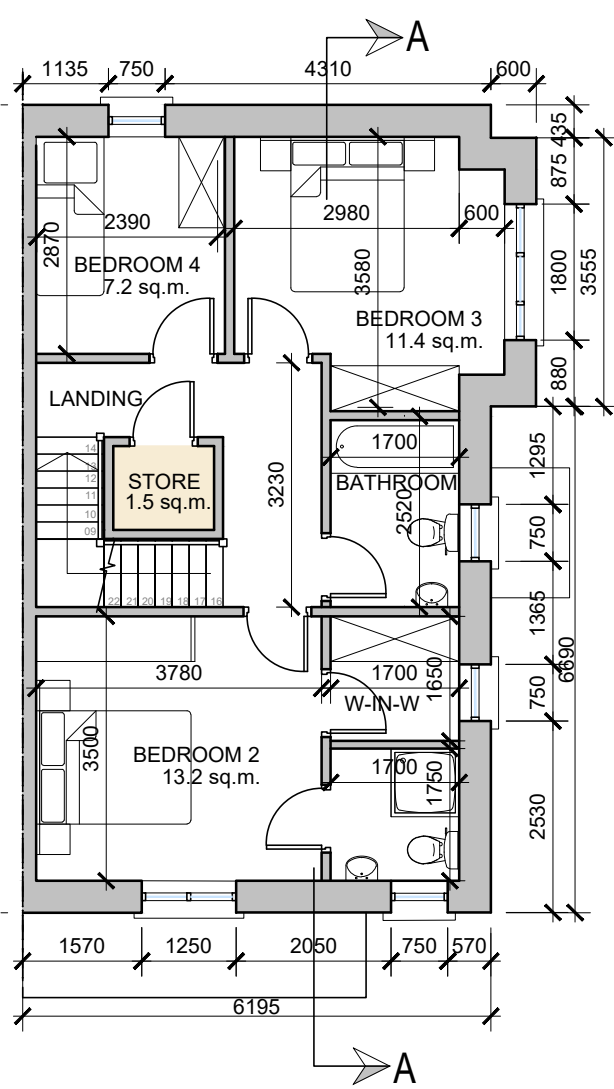

FIRST FLOOR PLAN
SCALE 1:100

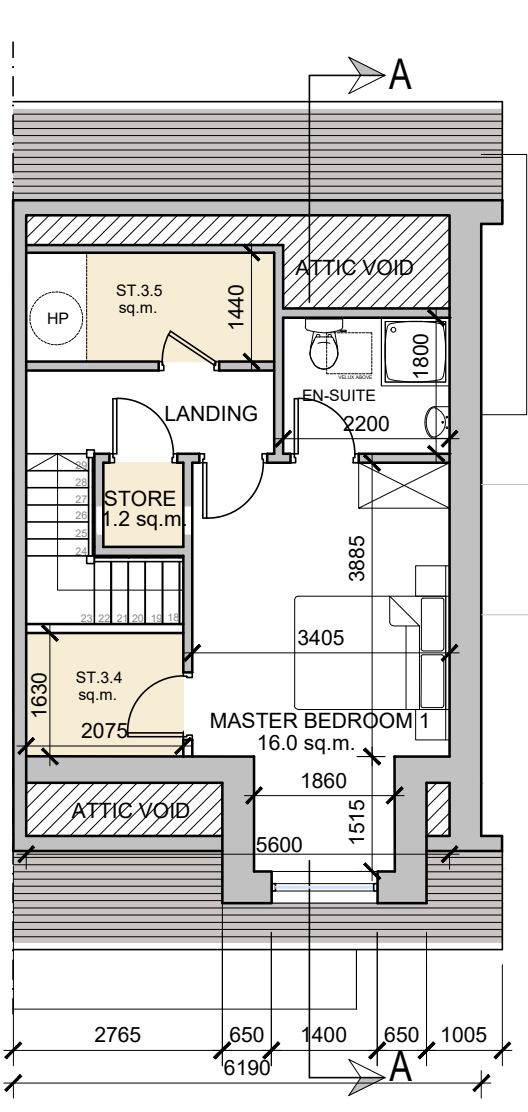

SECOND FLOOR PLAN
SCALE 1:100

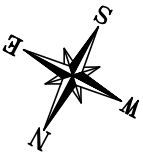

NOTE: UNIT NO. 393 (FFL +71.55) SHOWN.

date	rev	name	chk	note
08.12.21	P1	AL	EJG	ISSUE FOR PLANNING

DEADY GAHAN

DG

ARCHITECTS

EASTGATE VILLAGE, LITTLE ISLAND, CORK
T: 021 4355016 W: WWW.DGARCHITECTS.IE
EMAIL: INFO@DGARCHITECTS.IE

Project:
LANDS AT HOLLYSTOWN - KILMARTIN
HOLLYSTOWN SITES 2 & 3

Drawing title HOUSE TYPE 3.B2 PLANS AND 3-D RENDER			
Scale 1:100@A3	Drawn MP	Checked EJG	Date 27.10.20
Project No. 20152	Fig. No. 20152/P/0103	Revision P1	
☐ Information \ Comments			Tender ☐
☒ Planning			Construction ☐



HOUSE TYPE 3.B2 - C.A.3 - 3D Image