


C.A.3 - Type 3.B2 - AREA: 155.8 SQ.M.
1677 SQ.FT.

DO NOT SCALE. WORK TO FIGURED DIMENSIONS ONLY.
ALL EXISTING DIMENSIONS TO BE CHECKED ON SITE.
DRAWN ON AUTOCAD R2004 AT DEADY GAHAN ARCHITECTS LTD
LAYERS ON THIS DRAWING COMPLY WITH BS 1192: PART 5

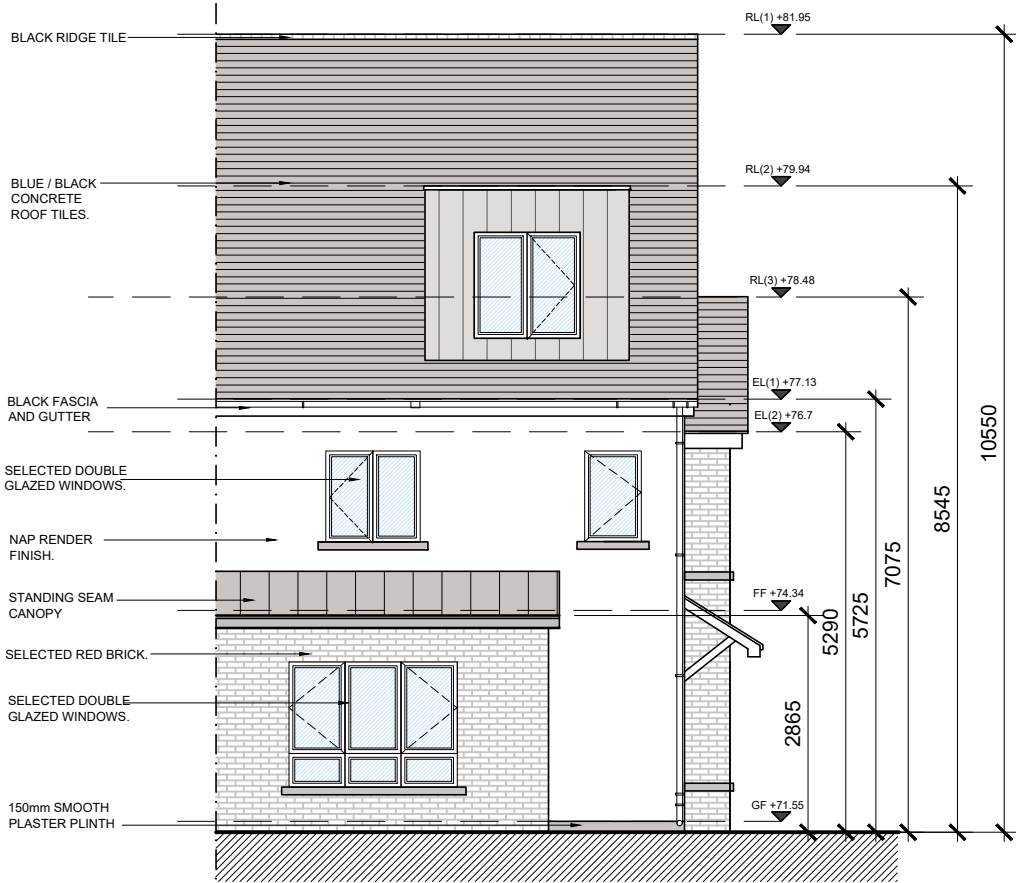


FRONT ELEVATION

SCALE 1:100




SIDE ELEVATION

SCALE 1:100

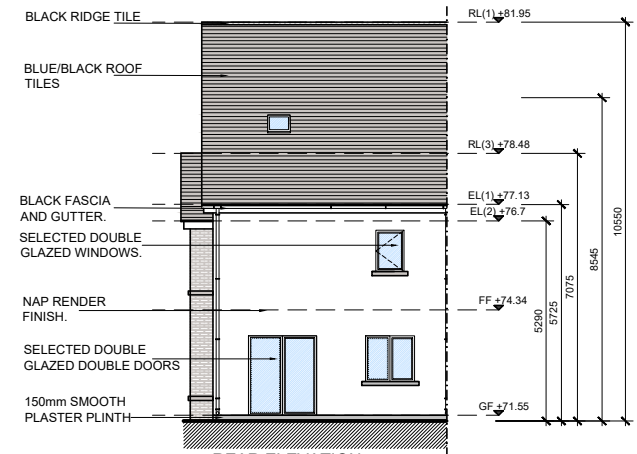

REAR ELEVATION


SCALE 1:200

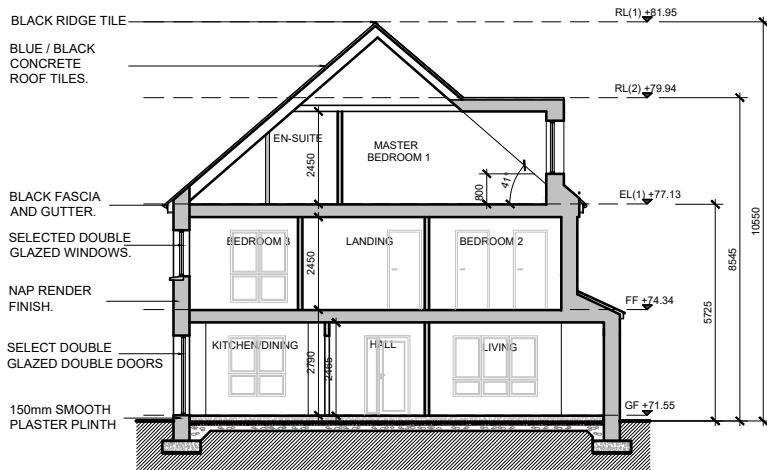

SECTION A-A

SCALE 1:200

date	rev	name	chk	note
08.12.21	P1	AL	EJG	ISSUE FOR PLANNING

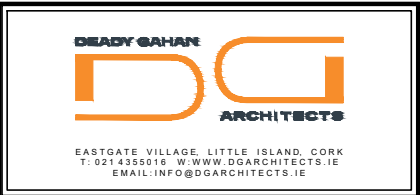

Project:
LANDS AT HOLLYSTOWN - KILMARTIN
HOLLYSTOWN SITES 2 & 3

Drawing title:
HOUSE TYPE 3.B2
ELEVATIONS AND SECTION

Scale	Drawn	Checked	Date
1:100/1:200 @A3	MP	EJG	27.10.20
Project No.	Dwg. No.	Revision	
20152	20152/P/0104	P1	

Information Comments
Planning
Tender
Construction