


DO NOT SCALE. WORK TO FIGURED DIMENSIONS ONLY.
ALL EXISTING DIMENSIONS TO BE CHECKED ON SITE.
DRAWN ON AUTOCAD R2004 AT DEADY GAHAN ARCHITECTS LTD
LAYERS ON THIS DRAWING COMPLY WITH BS 1192: PART 5


C.A.1 - Type 1.C - AREA: 111.1 SQ.M.
1195 SQ.FT.

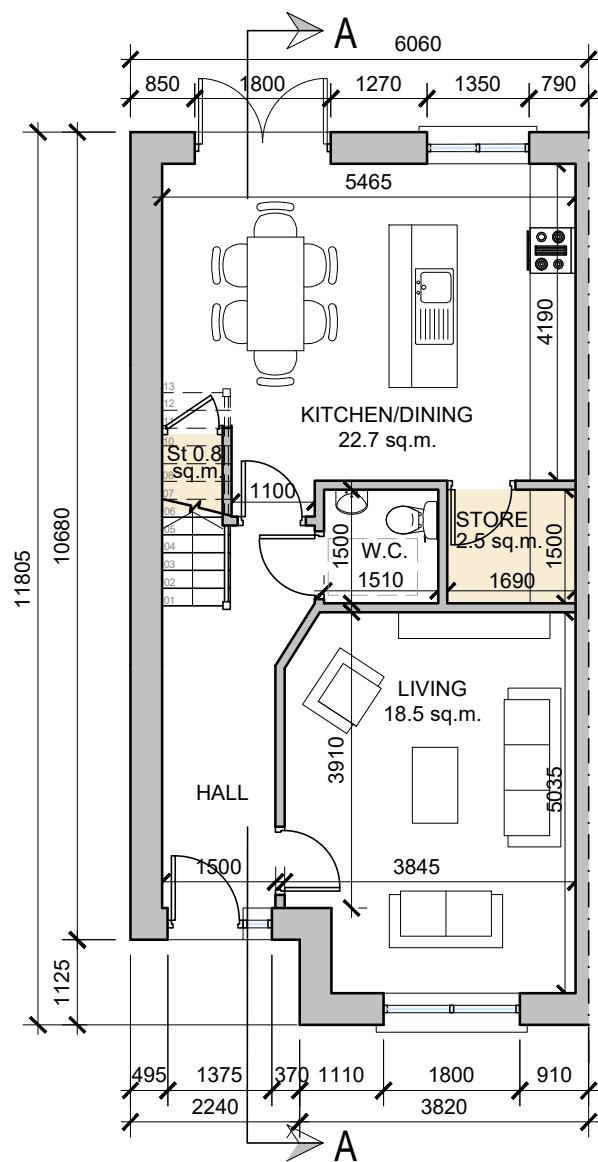

GROUND FLOOR PLAN


SCALE 1:100

STORAGE tot. - 5.2 sq.m.

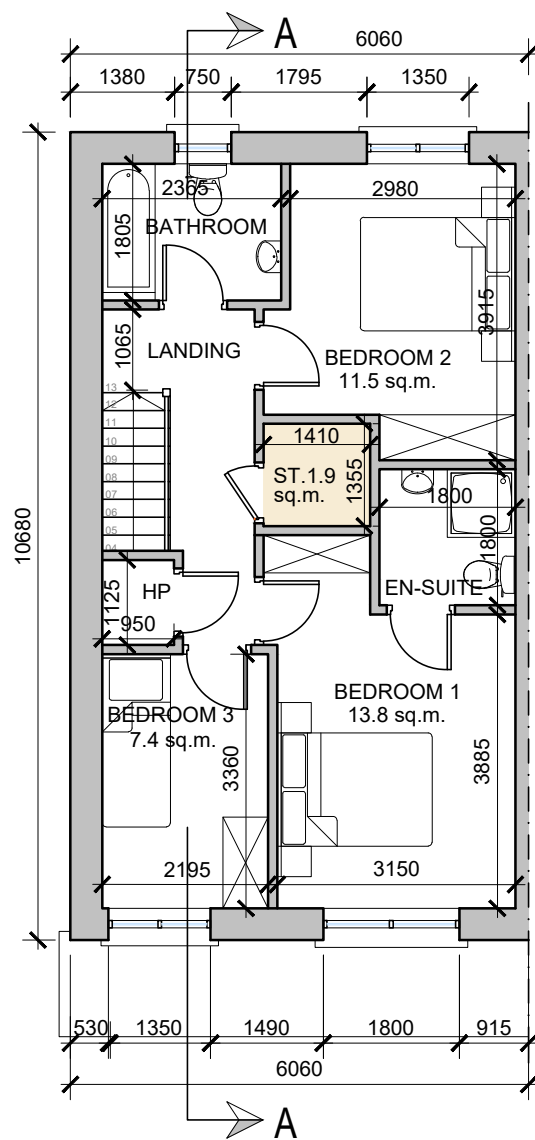


FIRST FLOOR PLAN

SCALE 1:100

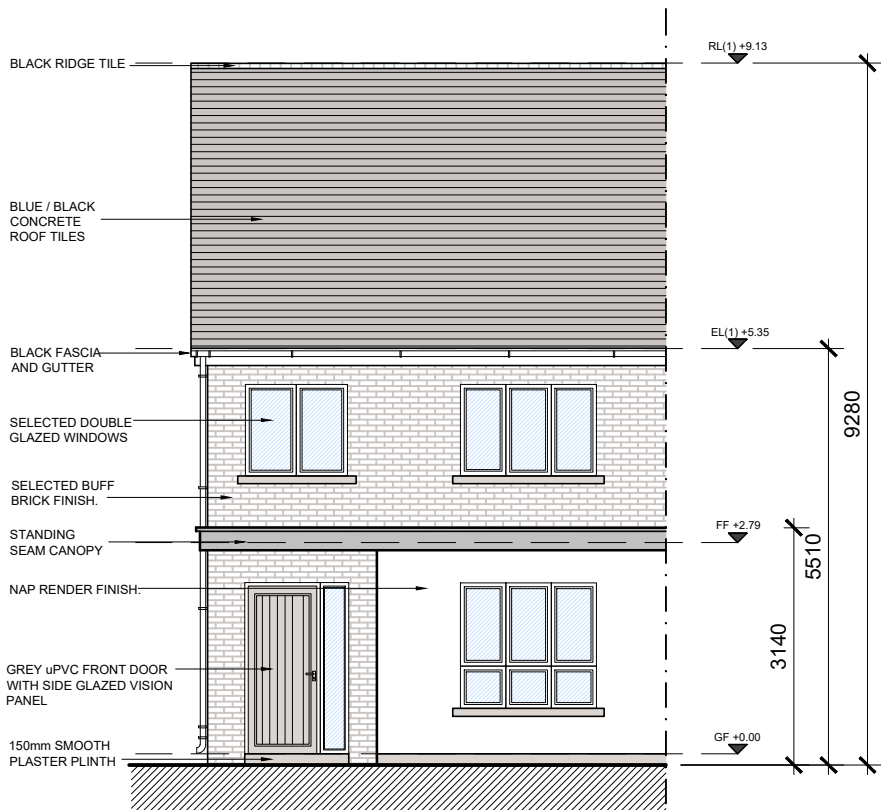


FRONT ELEVATION

SCALE 1:100

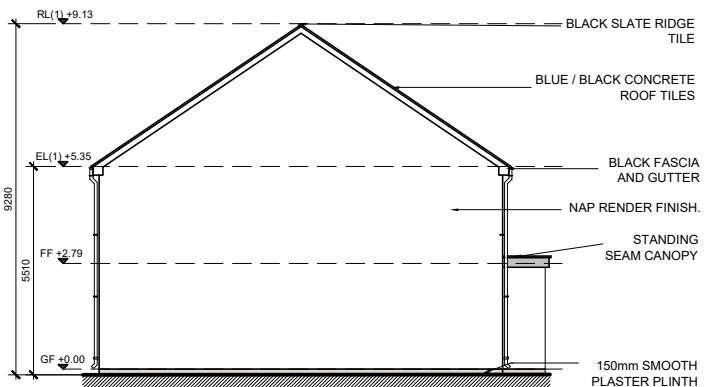

SIDE ELEVATION


SCALE 1:200

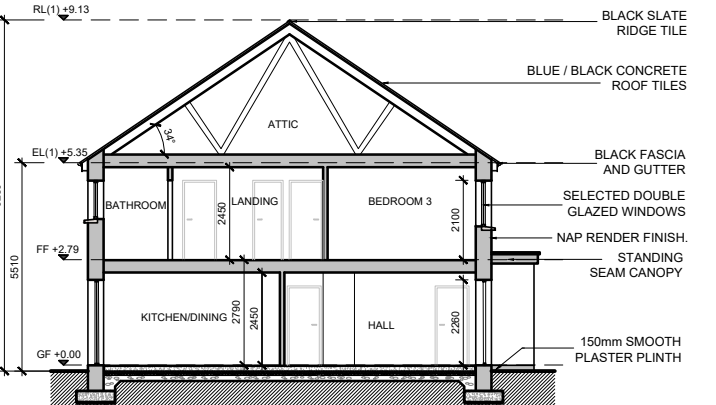


SECTION A-A

SCALE 1:200

LOCATION KEY

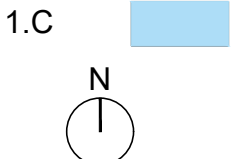

HOUSE TYPE 1.C - C.A.1 - 3D Image

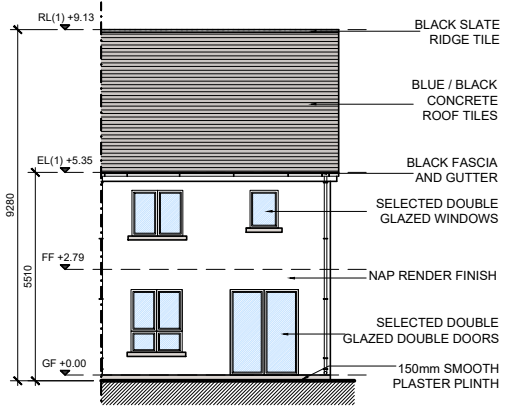

REAR ELEVATION

SCALE 1:200

NOTE: POSITION OF NORTH POINT AND LEVELS VARY - CHECK SITE PLAN FOR ORIENTATION - DWG NO. 20152-P-0004B

date	rev	name	chk	note
08.12.21	P1	AL	EJG	ISSUE FOR PLANNING



Project:
LANDS AT HOLLYSTOWN - KILMARTIN
HOLLYSTOWN SITES 2 & 3

Drawing title:
HOUSE TYPE 1.C
PLANS, ELEVATIONS, SECTION AND 3-D RENDER

Scale: 1:100/1:200 @A3	Drawn: MP	Checked: EJG	Date: 27.10.20
Project No. 20152	Dwg. No. 20152/P/0105	Revision: P1	

Information Comments
Planning
Tender
Construction