




C.A.2 - Type 2.B1m - AREA: 145.8 SQ.M.  
1569 SQ.FT.

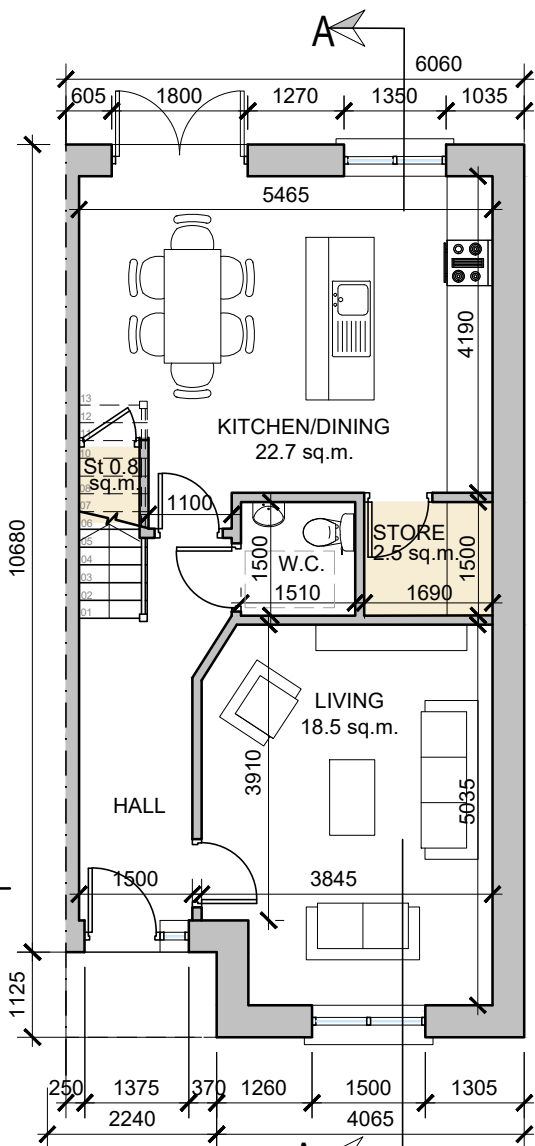

GROUND FLOOR PLAN  
SCALE 1:100

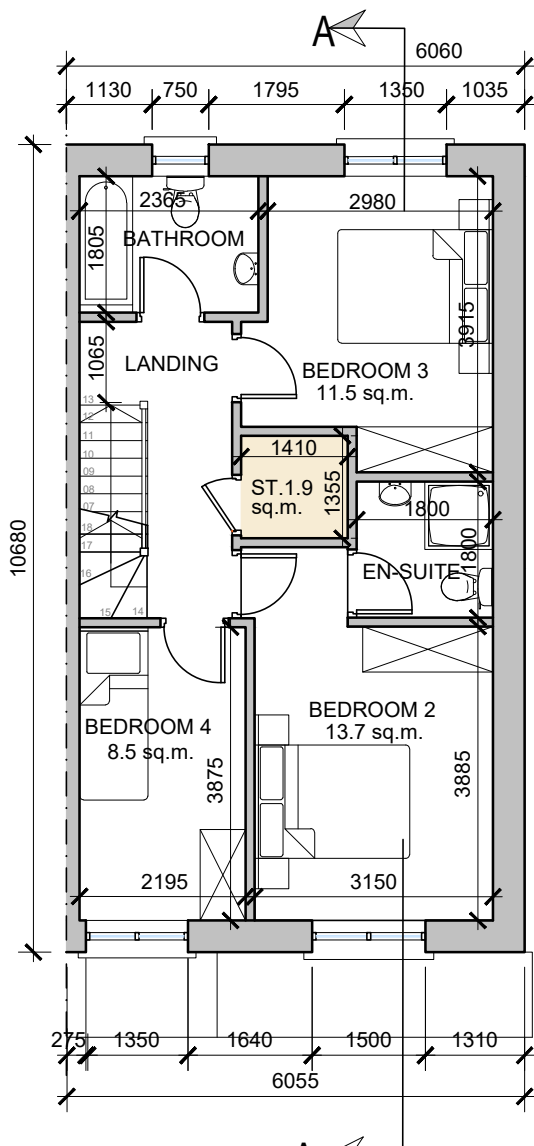


FIRST FLOOR PLAN  
SCALE 1:100

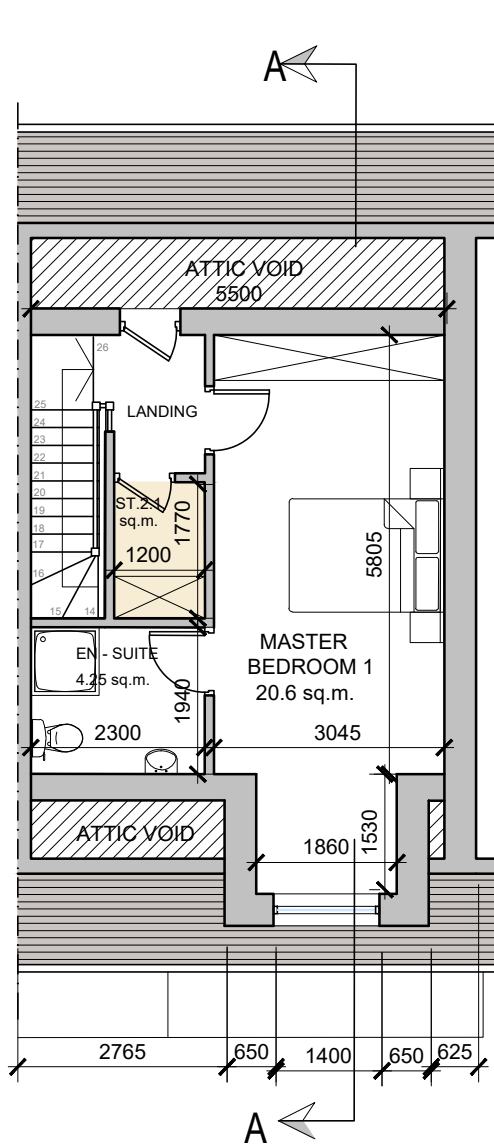


SECOND FLOOR PLAN  
SCALE 1:100




HOUSE TYPE 2.B1m - C.A.2 - 3D Image

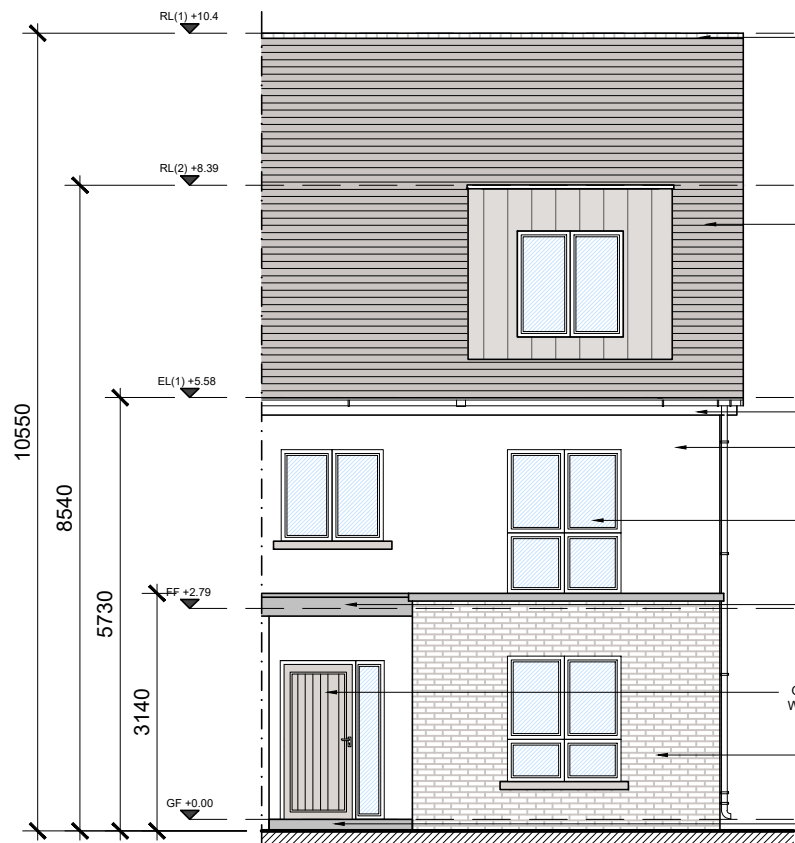


FRONT ELEVATION  
SCALE 1:100

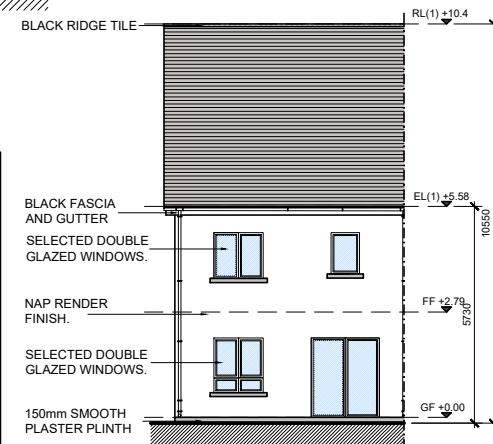


REAR ELEVATION  
SCALE 1:200

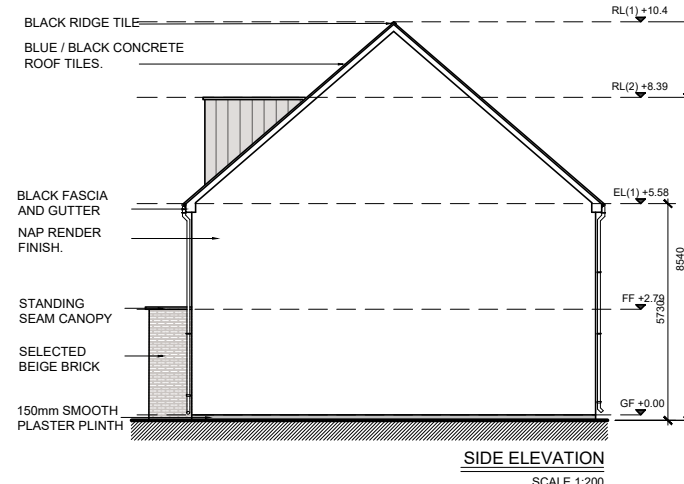

SIDE ELEVATION  
SCALE 1:200

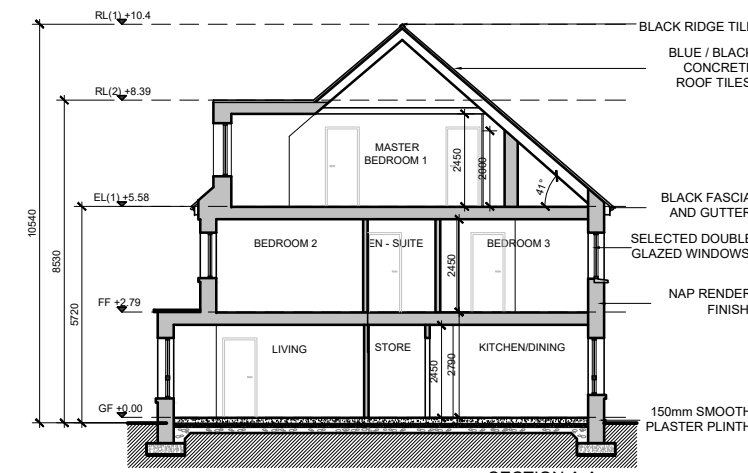

SECTION A-A  
SCALE 1:200

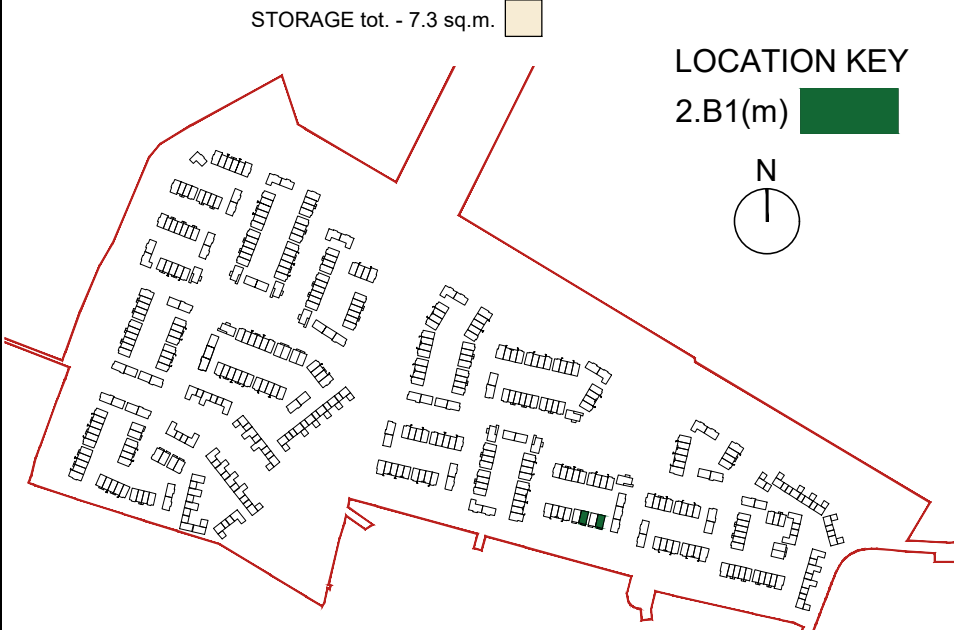

LOCATION KEY  
2.B1(m)

NOTE: POSITION OF NORTH POINT AND LEVELS VARY - CHECK SITE PLAN FOR ORIENTATION - DWG NO. 20152-P-0004B

| date     | rev | name | chk | note               |
|----------|-----|------|-----|--------------------|
| 08.12.21 | P1  | AL   | EJG | ISSUE FOR PLANNING |

**DEADY GAHAN ARCHITECTS**

EASTGATE VILLAGE, LITTLE ISLAND, CORK  
T: 021 4355016 W: WWW.DGARCHITECTS.IE  
EMAIL: INFO@DGARCHITECTS.IE

Project:  
LANDS AT HOLLYSTOWN - KILMARTIN  
HOLLYSTOWN SITES 2 & 3

|                                                                                 |                          |                 |                                        |
|---------------------------------------------------------------------------------|--------------------------|-----------------|----------------------------------------|
| Drawing title:<br>HOUSE TYPE 2.B1m<br>PLANS, ELEVATIONS, SECTION AND 3-D RENDER |                          |                 |                                        |
| Scale:<br>1:100/1:200 @A3                                                       | Drawn:<br>MP             | Checked:<br>EJG | Date:<br>27.10.20                      |
| Project No:<br>20152                                                            | Dwg. No:<br>20152/P/0106 | Revision:<br>P1 |                                        |
| <input type="checkbox"/> Information / Comments                                 |                          |                 | Tender: <input type="checkbox"/>       |
| <input checked="" type="checkbox"/> Planning                                    |                          |                 | Construction: <input type="checkbox"/> |