



C.A.3 - Type 3.B1m - AREA: 145.8 SQ.M.
1569 SQ.FT.


DO NOT SCALE. WORK TO FIGURED DIMENSIONS ONLY.
ALL EXISTING DIMENSIONS TO BE CHECKED ON SITE.
DRAWN ON AUTOCAD R2004 AT DEADY GAHAN ARCHITECTS LTD
LAYERS ON THIS DRAWING COMPLY WITH BS 1192: PART 5

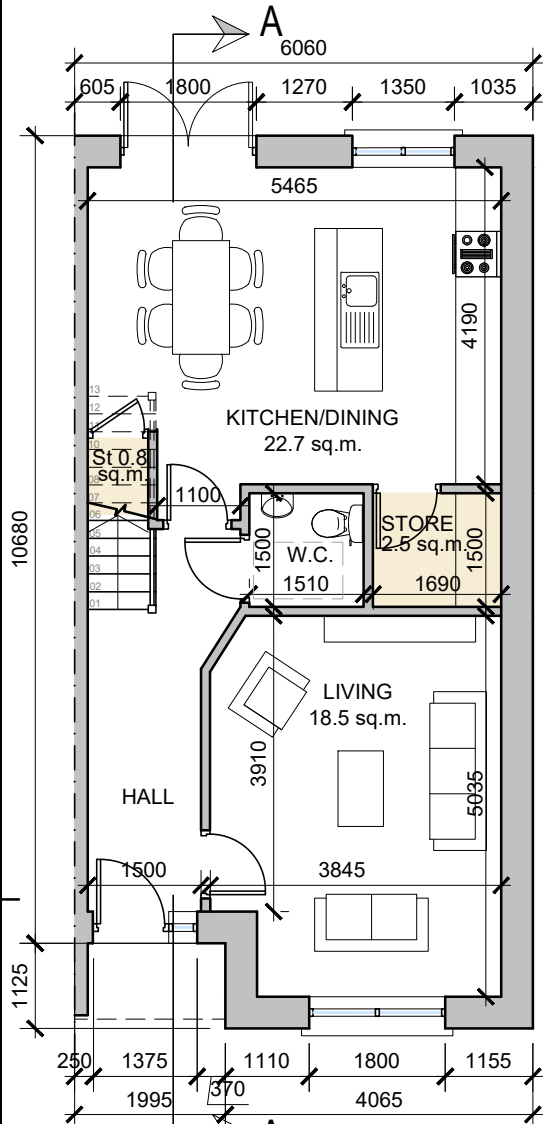


GROUND FLOOR PLAN
SCALE 1:100

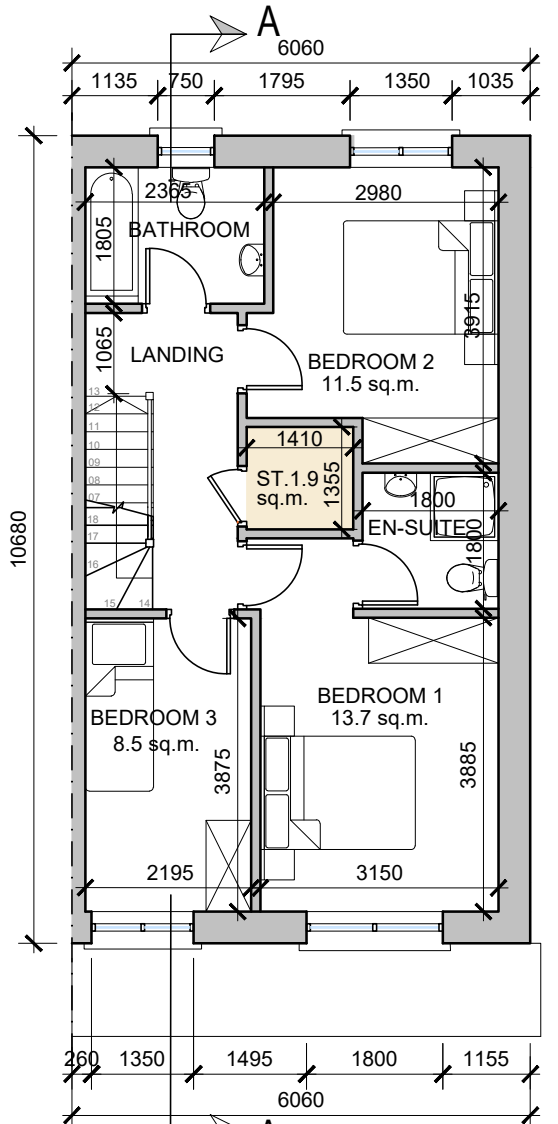

FIRST FLOOR PLAN
SCALE 1:100

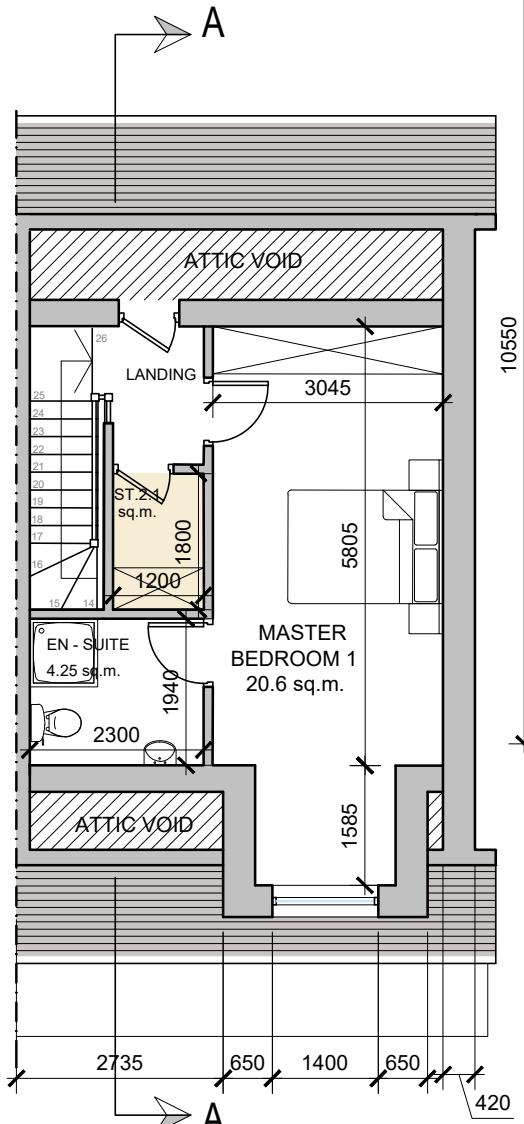


SECOND FLOOR PLAN
SCALE 1:100

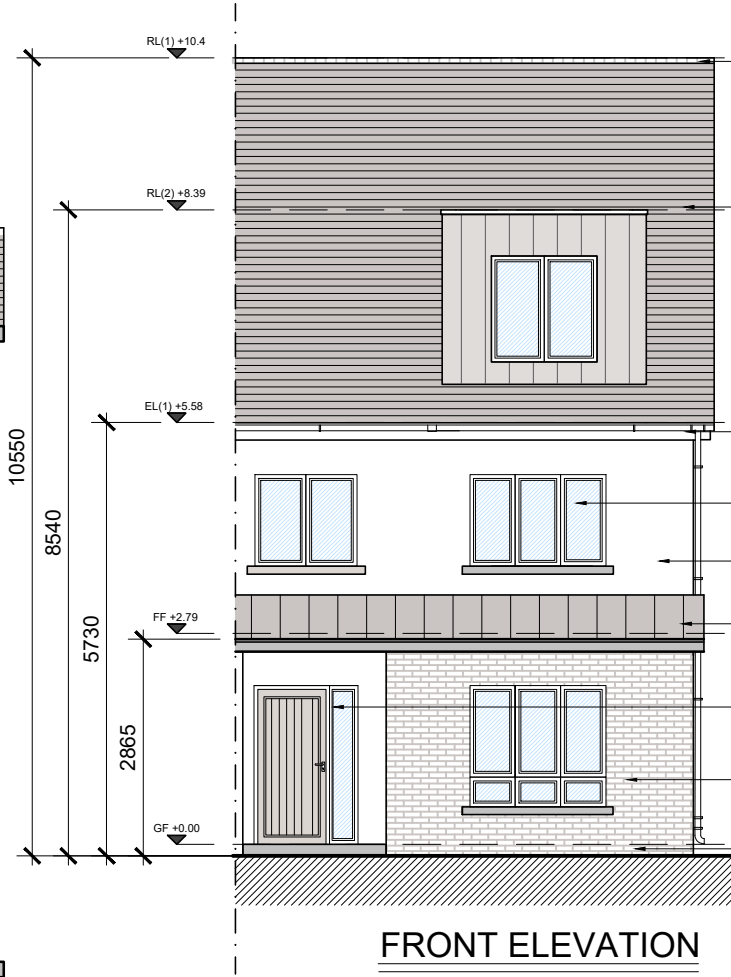


FRONT ELEVATION
SCALE 1:100




HOUSE TYPE 3.B1m - C.A.3 - 3D Image

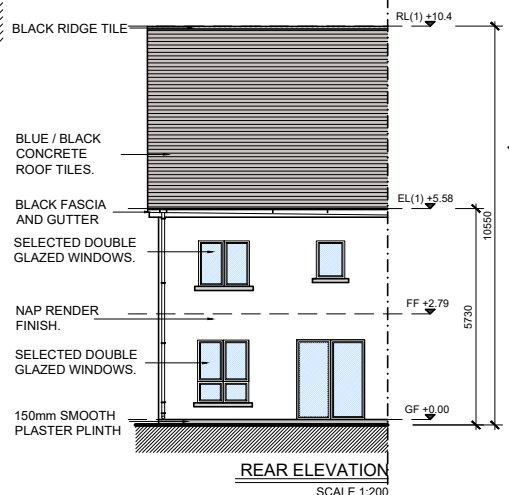

REAR ELEVATION
SCALE 1:200

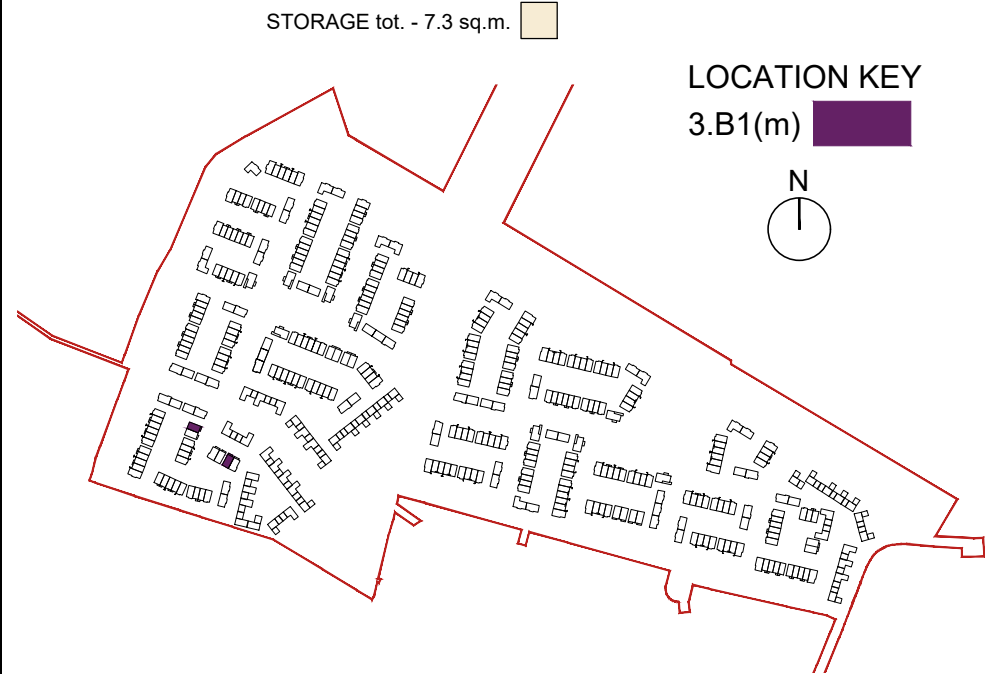


LOCATION KEY
3.B1(m)

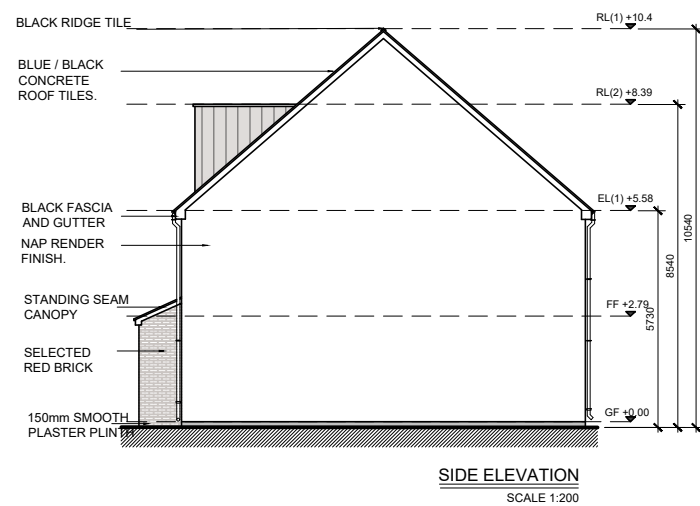

SIDE ELEVATION
SCALE 1:200


NOTE: 3.B1m REFERS TO MIRRORED VERSION OF UNIT TYPE 3.B1

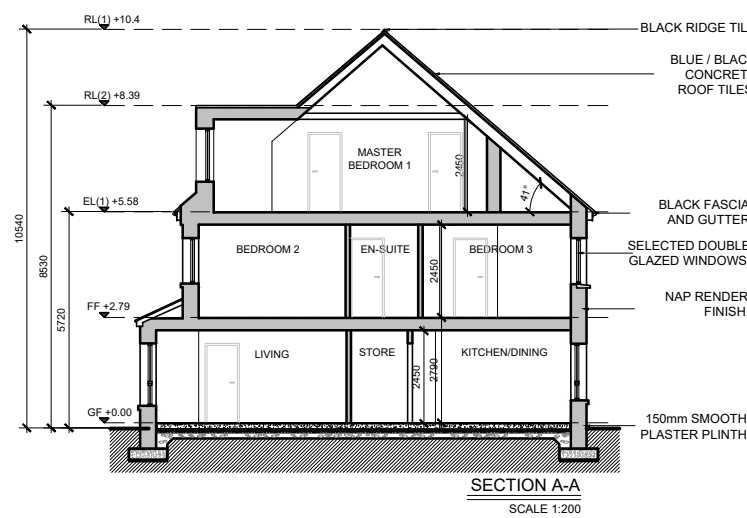

SECTION A-A
SCALE 1:200

NOTE: POSITION OF NORTH POINT AND LEVELS VARY - CHECK SITE PLAN FOR ORIENTATION - DWG NO. 20152-P-0004B

date	rev	name	chk	note
08.12.21	P1	AL	EJG	ISSUE FOR PLANNING

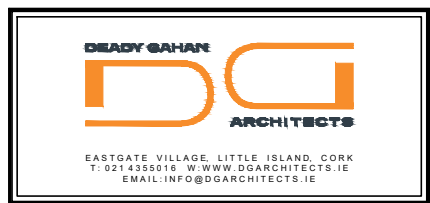

Project:
LANDS AT HOLLYSTOWN - KILMARTIN
HOLLYSTOWN SITES 2 & 3

Drawing title: HOUSE TYPE 3.B1m PLANS, ELEVATIONS, SECTION AND 3-D RENDER			
Scale: 1:100/1:200 @A3	Drawn: MP	Checked: EJG	Date: 27.10.20
Project No: 20152	Dwg. No: 20152/P/0107	Revision: P1	
☐ Information / Comments			Tender ☐
☐ Planning			Construction ☐