



C.A.3 - Type 3.B2m - AREA: 155.8 SQ.M.
1677 SQ.FT.

DO NOT SCALE. WORK TO FIGURED DIMENSIONS ONLY.
ALL EXISTING DIMENSIONS TO BE CHECKED ON SITE.
DRAWN ON AUTOCAD R2004 AT DEADY GAHAN ARCHITECTS LTD
LAYERS ON THIS DRAWING COMPLY WITH BS 1192: PART 5

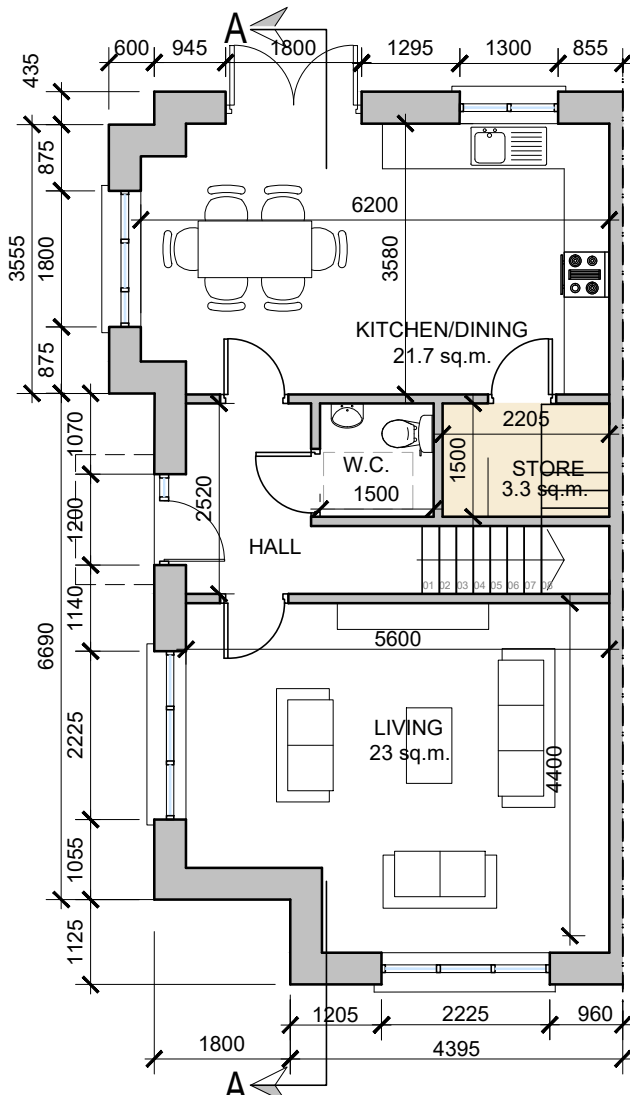


GROUND FLOOR PLAN
SCALE 1:100


STORAGE tot. - 12.9 sq.m.

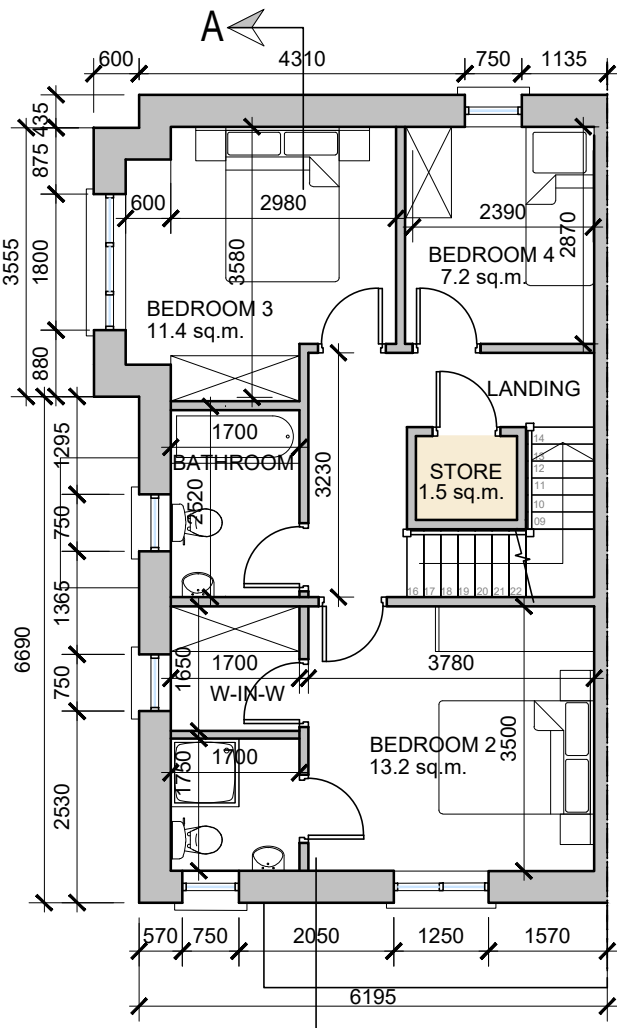

FIRST FLOOR PLAN
SCALE 1:100

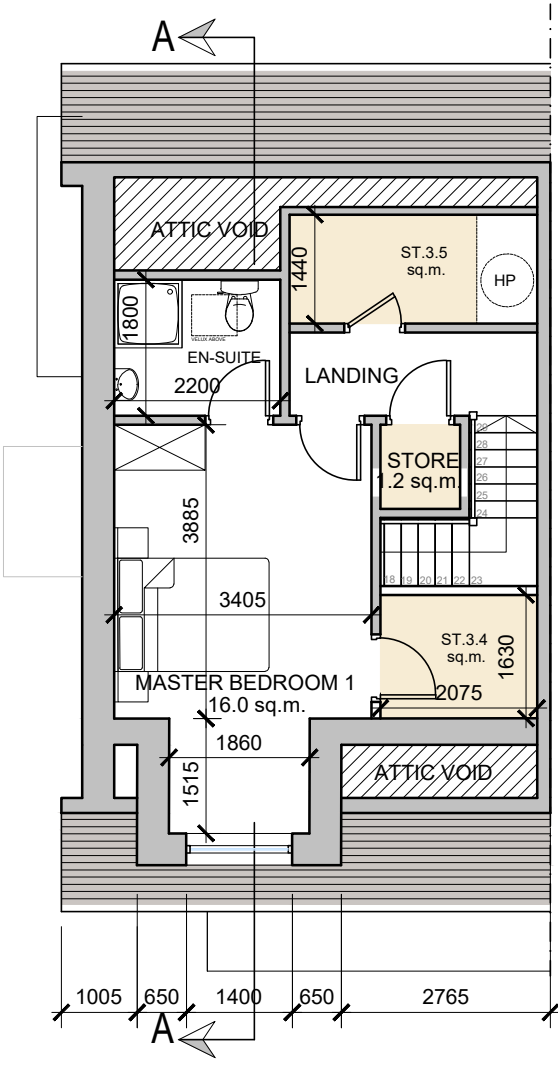


SECOND FLOOR PLAN
SCALE 1:100

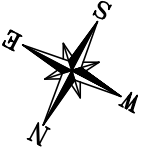

NOTE: UNIT NO. 396 (FFL +71.65) SHOWN.

NOTE: 3.B2m REFERS TO MIRRORED VERSION OF UNIT TYPE B2

date	rev	name	chk	note
08.12.21	P1	AL	EJG	ISSUE FOR PLANNING

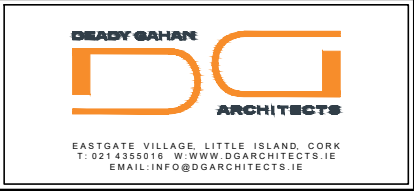


Project:
LANDS AT HOLLYSTOWN - KILMARTIN
HOLLYSTOWN SITES 2 & 3

Drawing title:
HOUSE TYPE 3.B2m
PLANS AND 3-D RENDER

Scale	Drawn	Checked	Date
1:100@A3	MP	EJG	27.10.20
Project No.	Dwg. No.	Revision	
20152	20152/P/0108	P1	

Information \ Comments
Planning
Tender
Construction

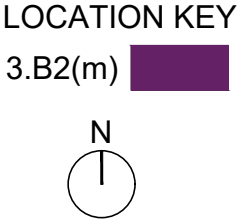

HOUSE TYPE 3.B2m - C.A.3 - 3D Image