


C.A.3 - Type 3.B2m - AREA: 155.8 SQ.M.
1677 SQ.FT.


DO NOT SCALE. WORK TO FIGURED DIMENSIONS ONLY.
ALL EXISTING DIMENSIONS TO BE CHECKED ON SITE.
DRAWN ON AUTOCAD R2004 AT DEADY GAHAN ARCHITECTS LTD
LAYERS ON THIS DRAWING COMPLY WITH BS 1192: PART 5

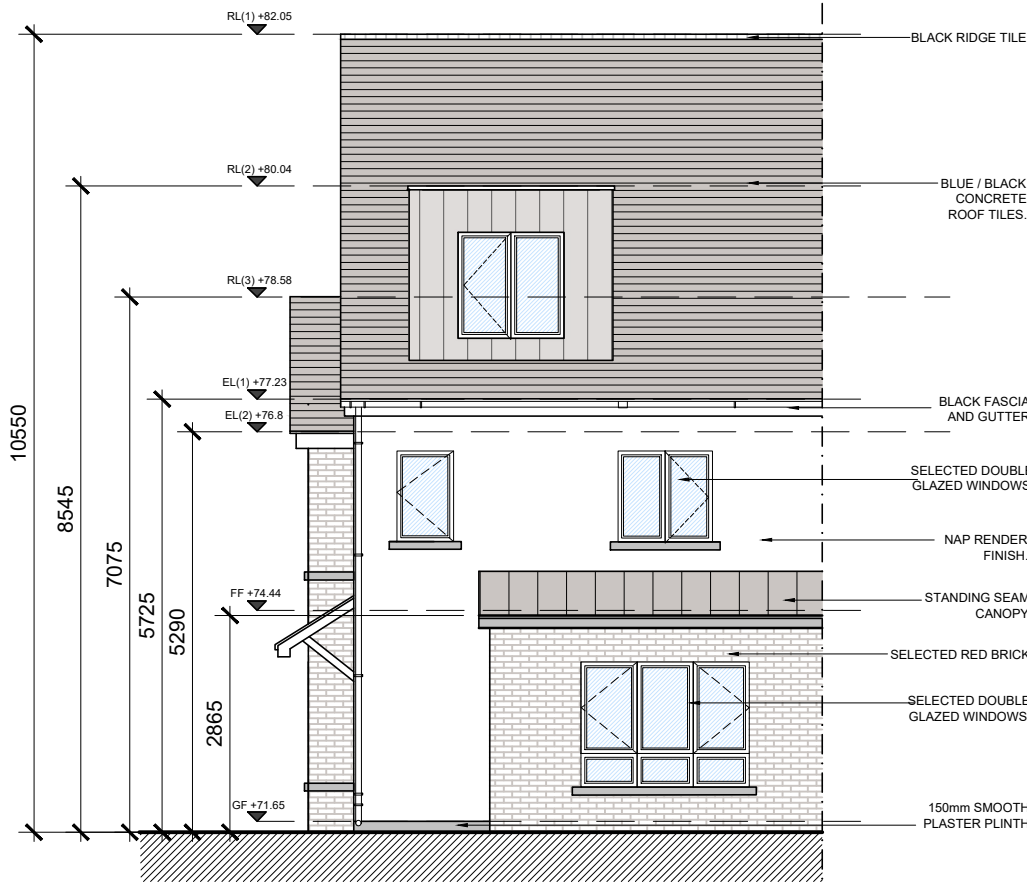


FRONT ELEVATION
SCALE 1:100



SIDE ELEVATION
SCALE 1:100

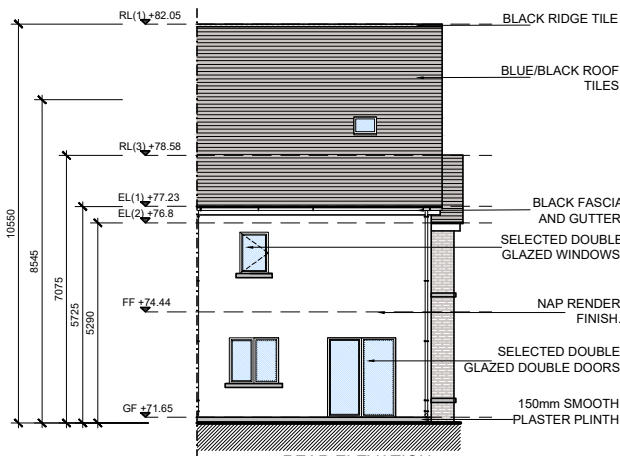


REAR ELEVATION
SCALE 1:200

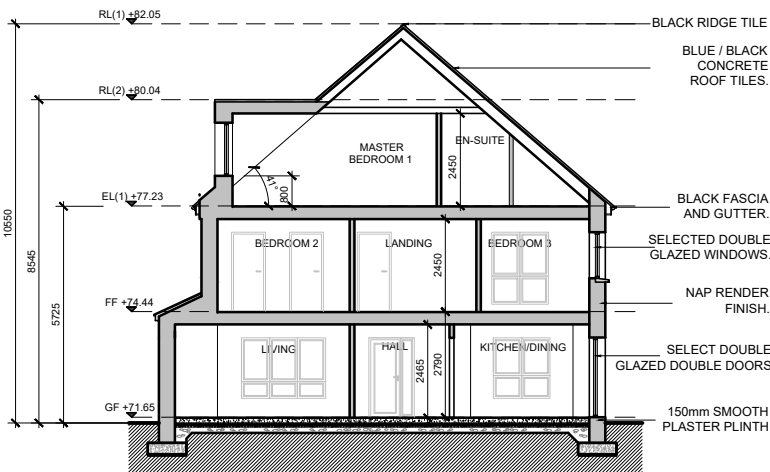

SECTION A-A
SCALE 1:200

date	rev	name	chk	note
08.12.21	P1	AL	EJG	ISSUE FOR PLANNING

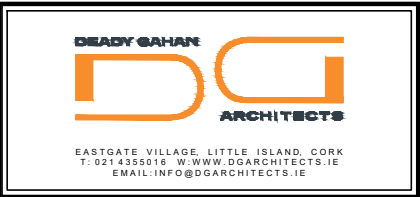

Project
LANDS AT HOLLYSTOWN - KILMARTIN
HOLLYSTOWN SITES 2 & 3

Drawing title HOUSE TYPE 3.B2m ELEVATIONS AND SECTION			
Scale 1:100/1:200 @A3	Drawn MP	Checked EJG	Date 27.10.20
Project No. 20152	Dwg. No. 20152/P/0109	Revision P1	
☐ Information / Comments			☐ Tender
☒ Planning			☐ Construction