



Type 3.G -semi-detached unit - AREA: 140.3 SQ.M.
1510 SQ.FT.

Storage Area: 7.2 sq.m.

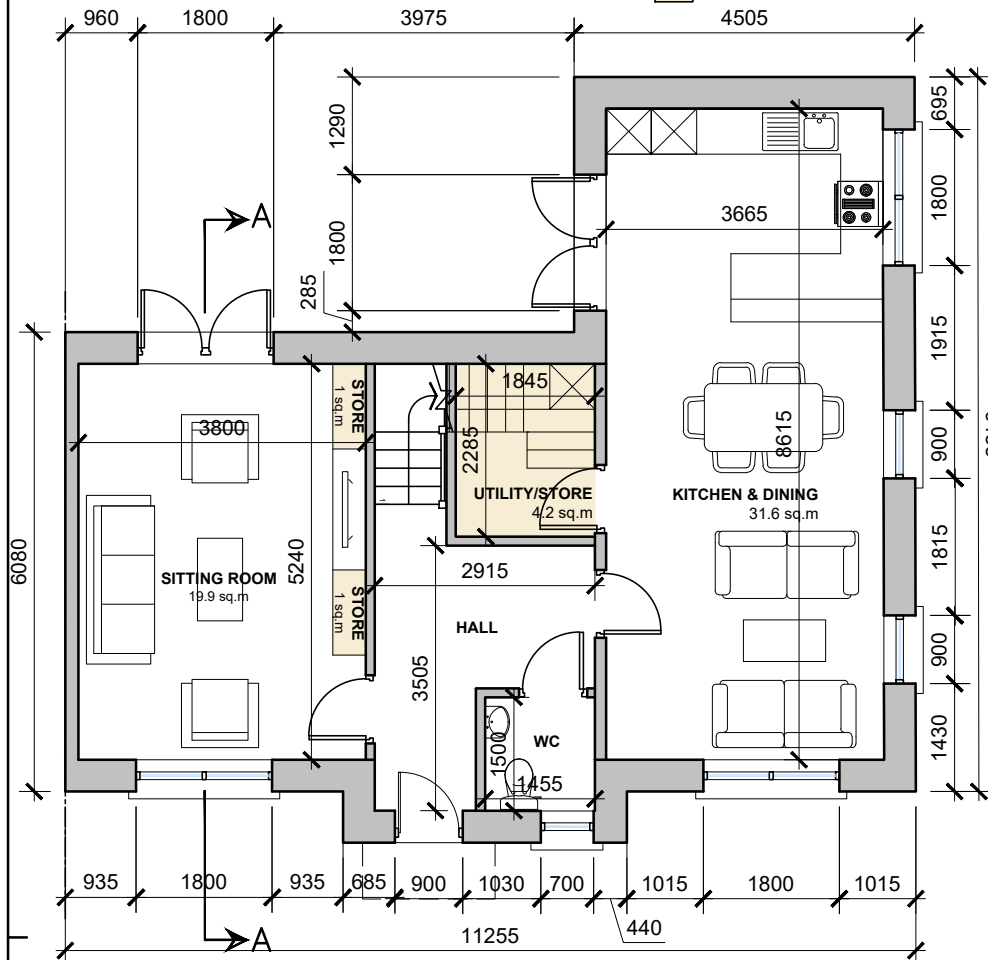


GROUND FLOOR
SCALE 1:100

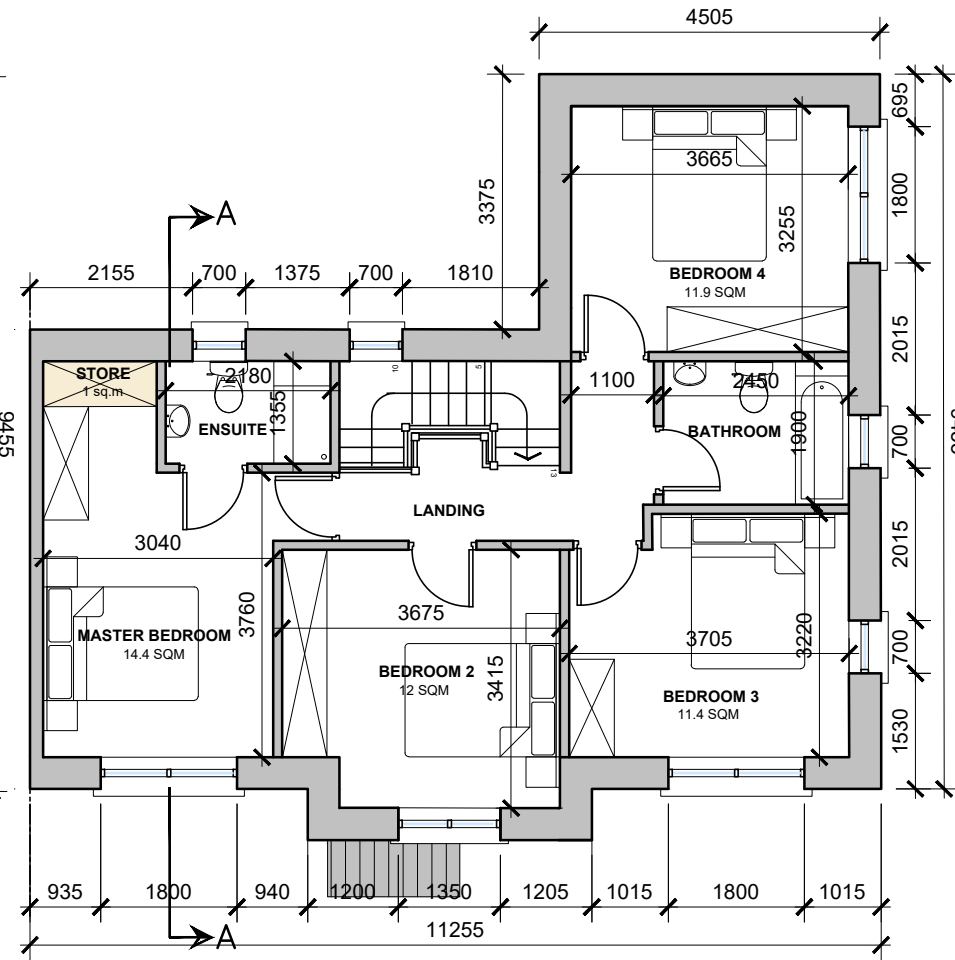


FIRST FLOOR
SCALE 1:100



FRONT ELEVATION
SCALE 1:100

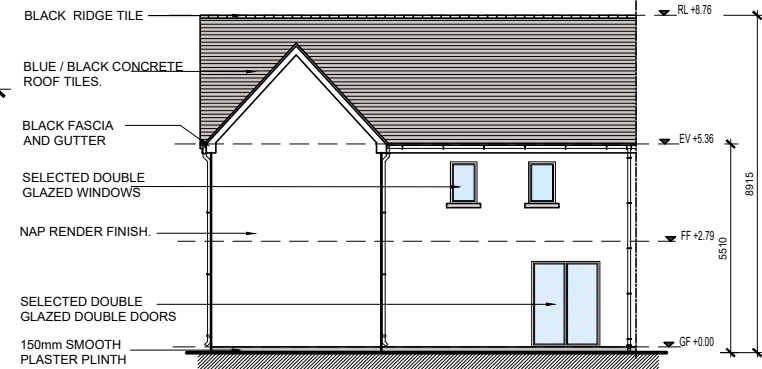

REAR ELEVATION
SCALE 1:200

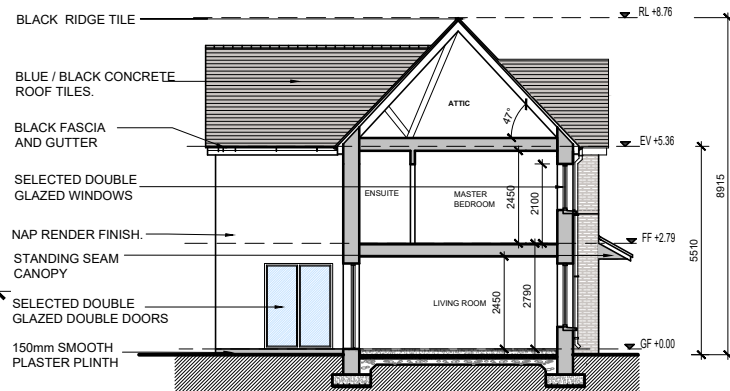

SECTION A-A
SCALE 1:200



SIDE ELEVATION
SCALE 1:100



LOCATION KEY
3.G




HOUSE TYPE 3.G- C.A.3 - 3D RENDER

NOTE: POSITION OF NORTH POINT AND LEVELS VARY - CHECK
SITE PLAN FOR ORIENTATION - DWG NO. 20152-P-0004B

DO NOT SCALE. WORK TO FIGURED DIMENSIONS ONLY.
ALL EXISTING DIMENSIONS TO BE CHECKED ON SITE.
DRAWN ON AUTOCAD R2004 AT DEADY GAHAN ARCHITECTS LTD
LAYERS ON THIS DRAWING COMPLY WITH BS 1192: PART 5

date	rev	name	chk	note
08.12.21	P1	AL	EJG	ISSUE FOR PLANNING

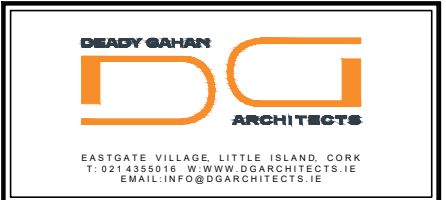

Project
LANDS AT HOLLYSTOWN - KILMARTIN
HOLLYSTOWN SITES 2 & 3

Drawing title
HOUSE TYPE 3.G - SEMI-DETACHED UNIT
FLOOR PLANS, ELEVATIONS, SECTION AA & 3D RENDER

Scale	Drawn	Checked	Date
1:100/1:200 @A3	MP	EJG	27.10.20
Project No.	Dwg. No.	Revision	
20152	20152/PP/0202	P1	

☐ Information \ Comments	☐ Tender
☐ Planning	☐ Construction