



DO NOT SCALE. WORK TO FIGURED DIMENSIONS ONLY.
ALL EXISTING DIMENSIONS TO BE CHECKED ON SITE.
DRAWN ON AUTOCAD R2004 AT DEADY OAHAN ARCHITECTS LTD
LAYERS ON THIS DRAWING COMPLY WITH BS 1192: PART 5

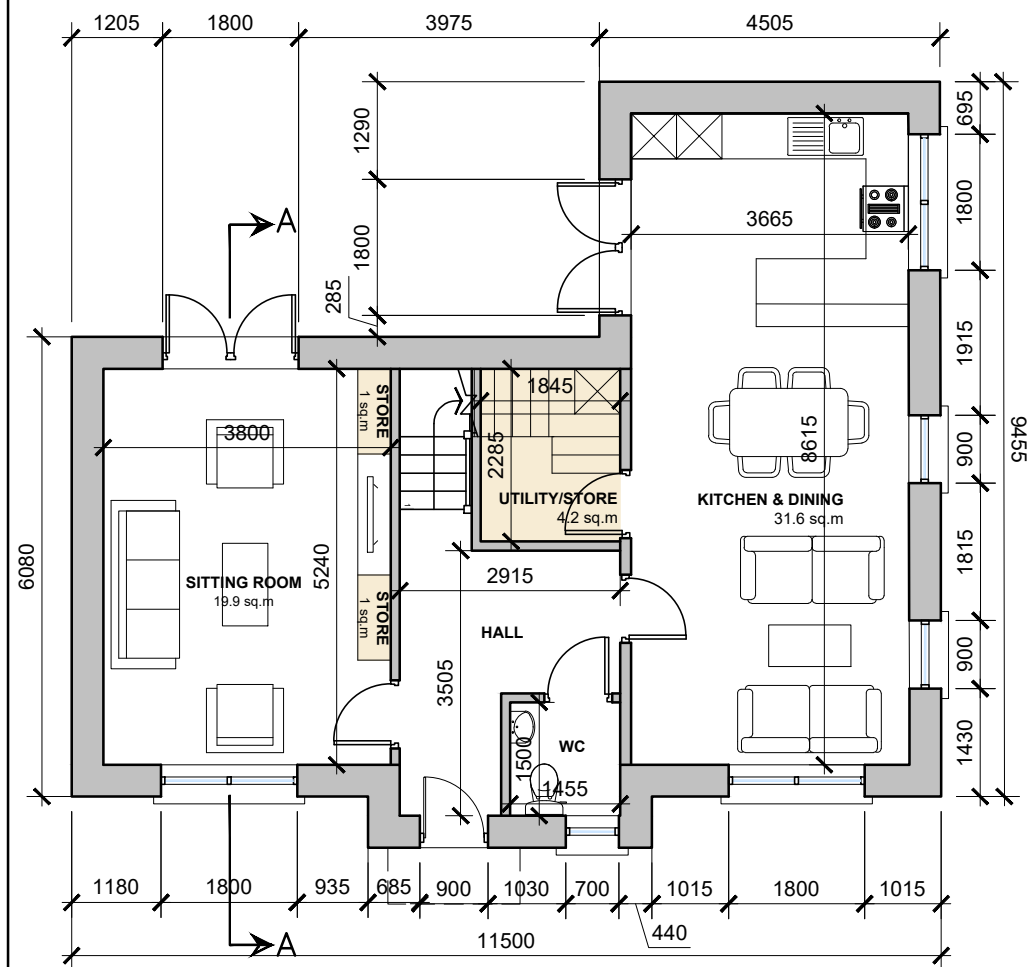

GROUND FLOOR
SCALE 1:100

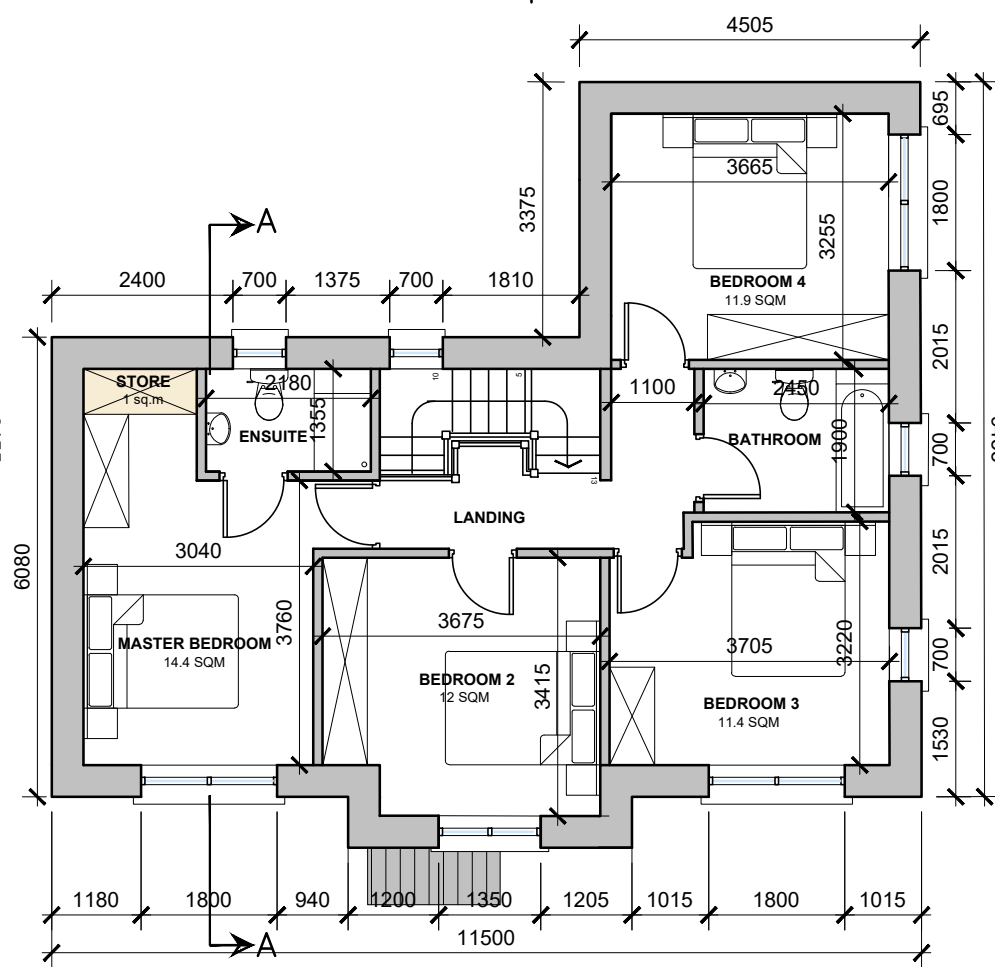


FIRST FLOOR
SCALE 1:100

**Type 3.G - detached unit - AREA: 140.3 SQ.M.
1510 SQ.FT.**

Storage Area: 7.2 sq.m.



SIDE ELEVATION
SCALE 1:200

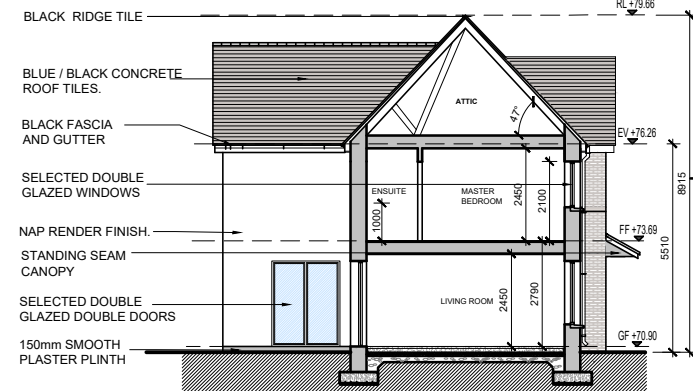


SECTION A-A
SCALE 1:200



HOUSE TYPE 3.G- C.A.3 - 3D RENDER




LOCATION KEY
3.G

 


NOTE: UNIT NO. 272 (FFL +70.90) SHOWN.



FRONT ELEVATION
SCALE 1:100

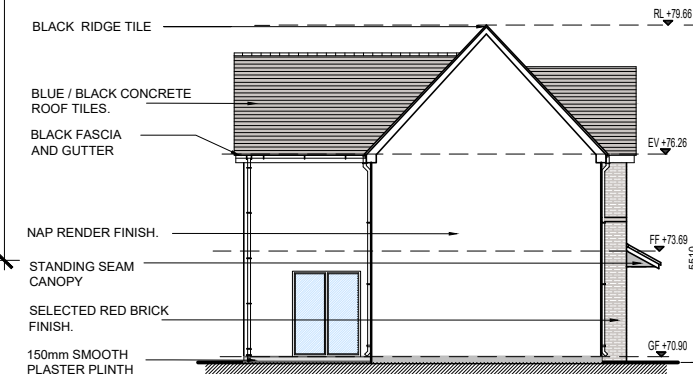


SIDE ELEVATION
SCALE 1:200

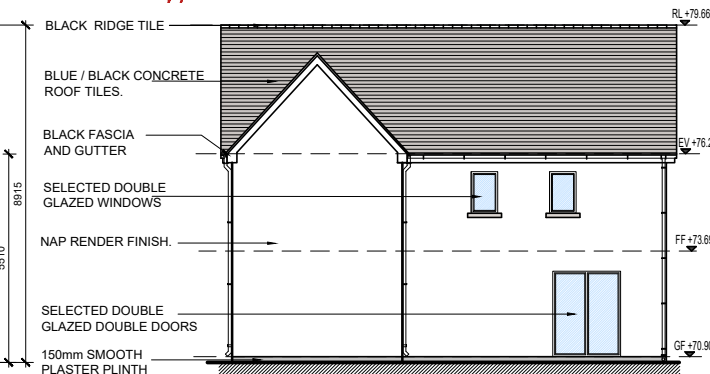

REAR ELEVATION
SCALE 1:200

date	rev	name	chk	note
08.12.21	P1	AL	EJG	ISSUE FOR PLANNING

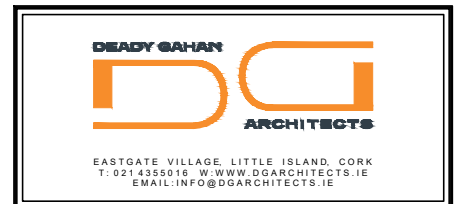

Project
LANDS AT HOLLYSTOWN - KILMARTIN
HOLLYSTOWN SITES 2 & 3

Drawing title
HOUSE TYPE 3.G - DETACHED UNIT
FLOOR PLANS, ELEVATIONS, SECTION AA & 3D RENDER

Scale 1:100/1:200 @A3	Drawn MP	Checked EJG	Date 27.10.20
Project No. 20152	Dwg. No. 20152/PP/0203	Revision P1	

☐ Information \ Comments	☐ Tender
☒ Planning	☐ Construction