



Type 2.Gm - AREA: 140.3 SQ.M.
1510 SQ.FT.

Storage Area: 7.2 sq.m.

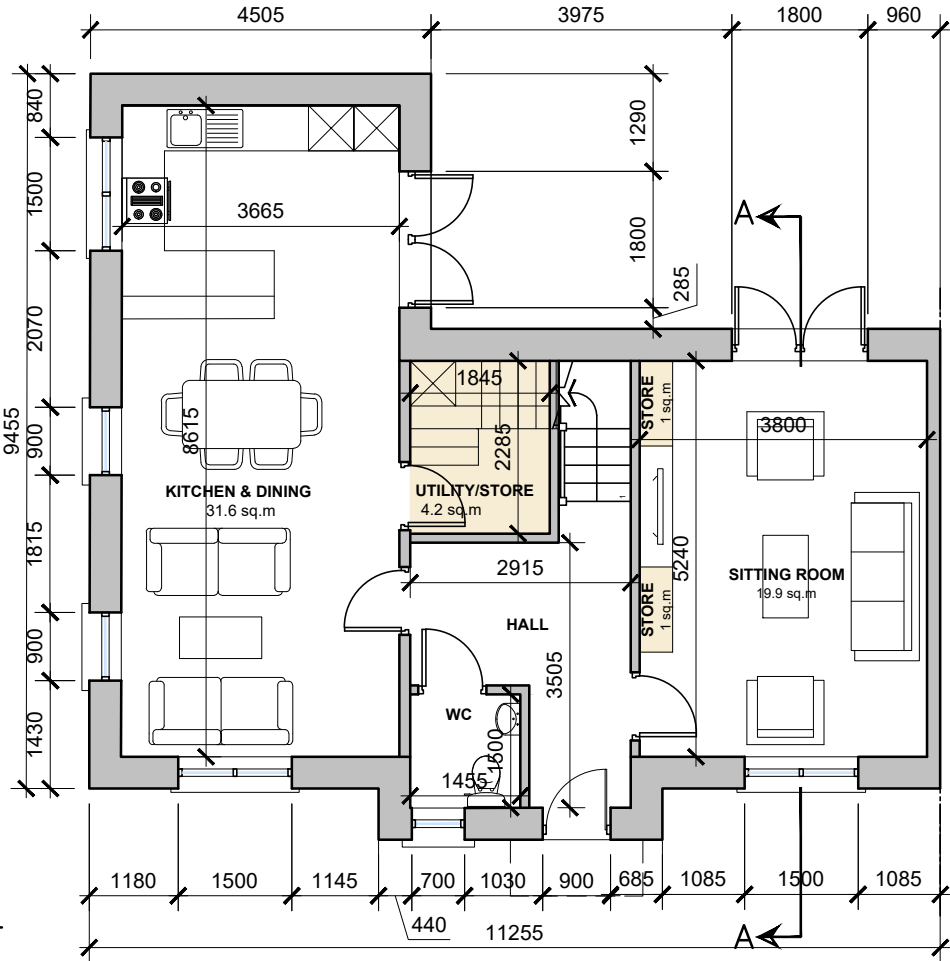

GROUND FLOOR
SCALE 1:100

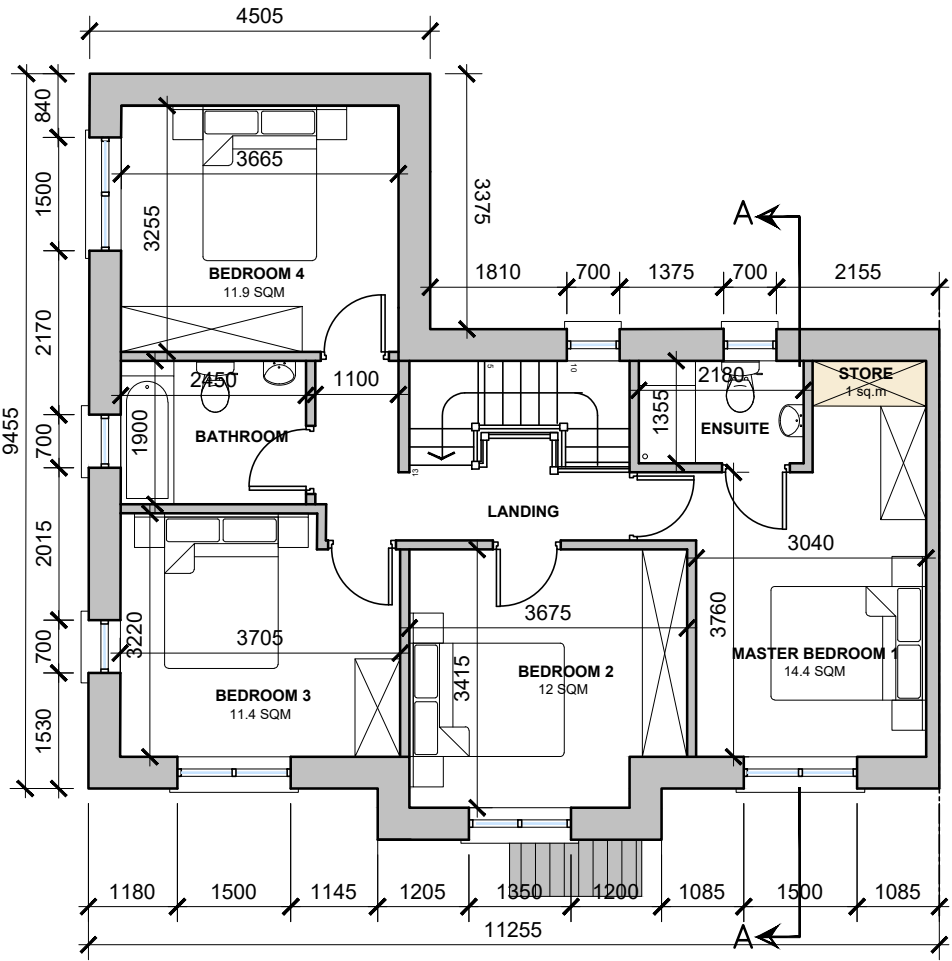

FIRST FLOOR
SCALE 1:100




SIDE ELEVATION
SCALE 1:100




LOCATION KEY
2.G(m)



FRONT ELEVATION
SCALE 1:100

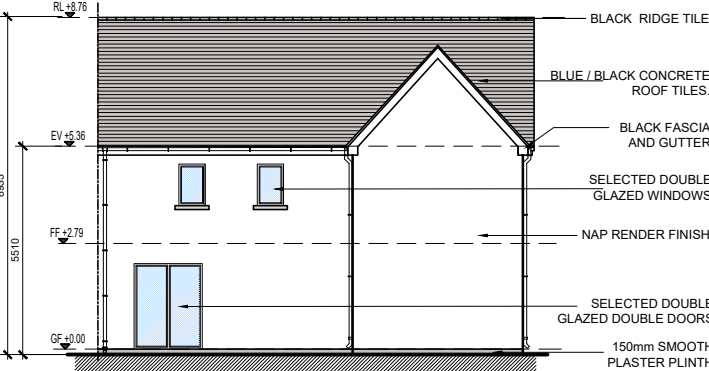

REAR ELEVATION
SCALE 1:200

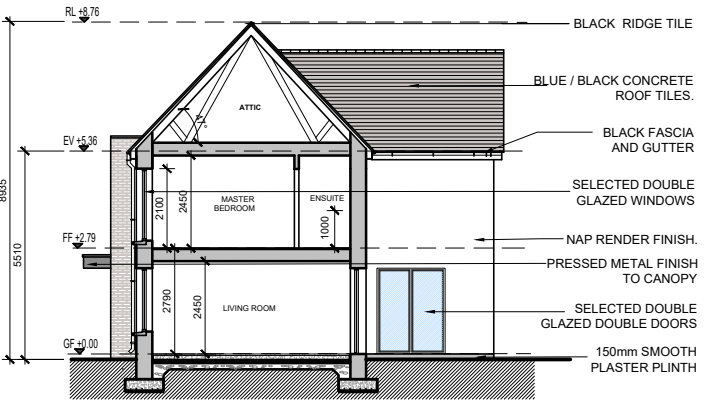

SECTION A-A
SCALE 1:200




HOUSE TYPE 2.Gm - C.A.2 - 3D RENDER

NOTE: 2.Gm REFERS TO MIRRORED VERSION OF UNIT TYPE 2.G

NOTE: POSITION OF NORTH POINT AND LEVELS VARY - CHECK SITE PLAN FOR ORIENTATION - DWG NO. 20152-P-0004B

DO NOT SCALE. WORK TO FIGURED DIMENSIONS ONLY.
ALL EXISTING DIMENSIONS TO BE CHECKED ON SITE.
DRAWN ON AUTOCAD R2004 AT DEADY GAHAN ARCHITECTS LTD
LAYERS ON THIS DRAWING COMPLY WITH BS 1192: PART 5

date	rev	name	chk	note
08.12.21	P1	AL	EJG	ISSUE FOR PLANNING

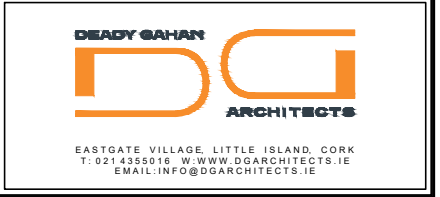

Project
LANDS AT HOLLYSTOWN - KILMARTIN
HOLLYSTOWN SITES 2 & 3

Drawing title HOUSE TYPE 2.Gm FLOOR PLANS, ELEVATIONS, SECTION AA & 3D RENDER			
Scale 1:100/1:200 @A3	Drawn MP	Checked EJG	Date 27.10.20
Project No. 20152	Dwg. No. 20152/P/0204	Revision P1	Tender
Information \ Comments		Construction	