



C.A.2 - Type 2.F1
mid unit - AREA: 115.4 SQ.M.
1242 SQ.FT.


Storage Area: 6.2 sq.m.

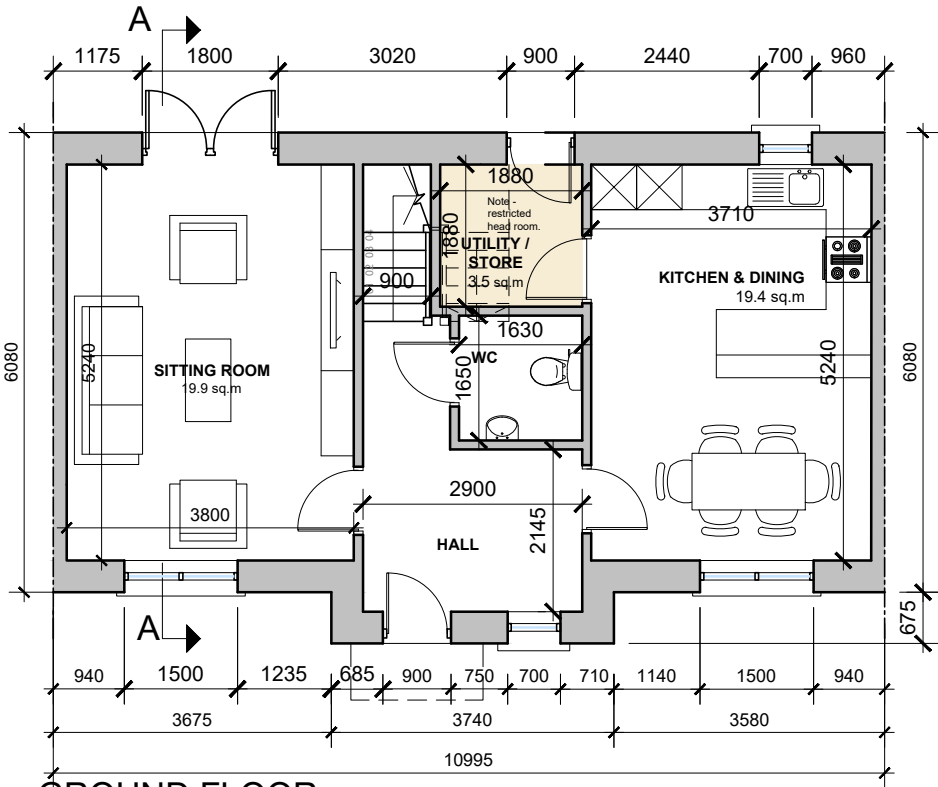

GROUND FLOOR
SCALE 1:100

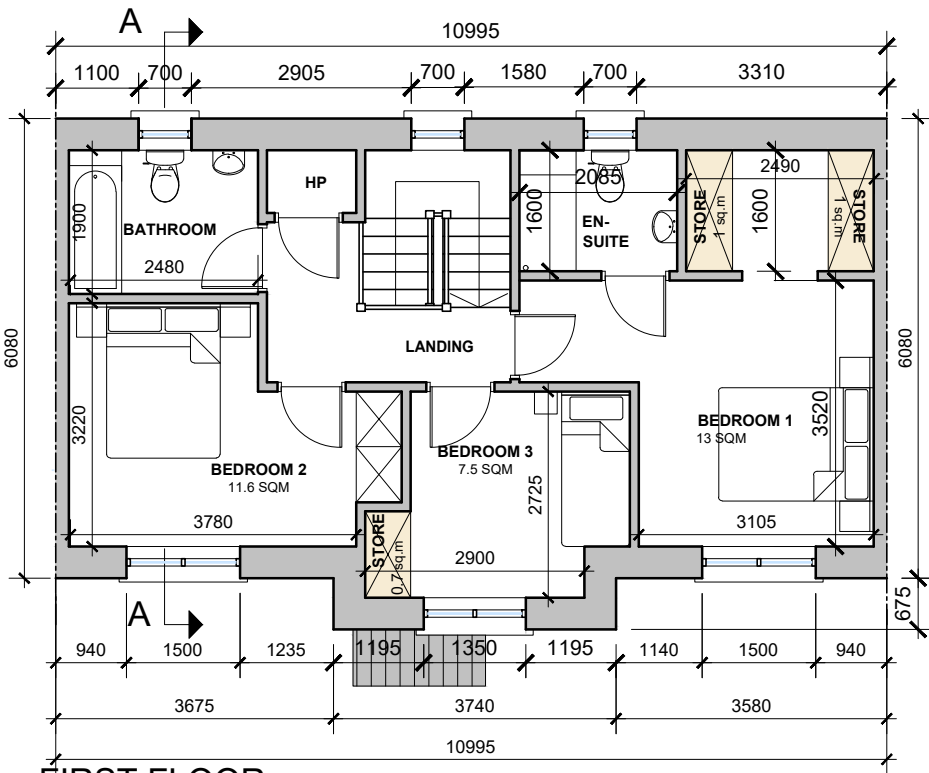


FIRST FLOOR
SCALE 1:100

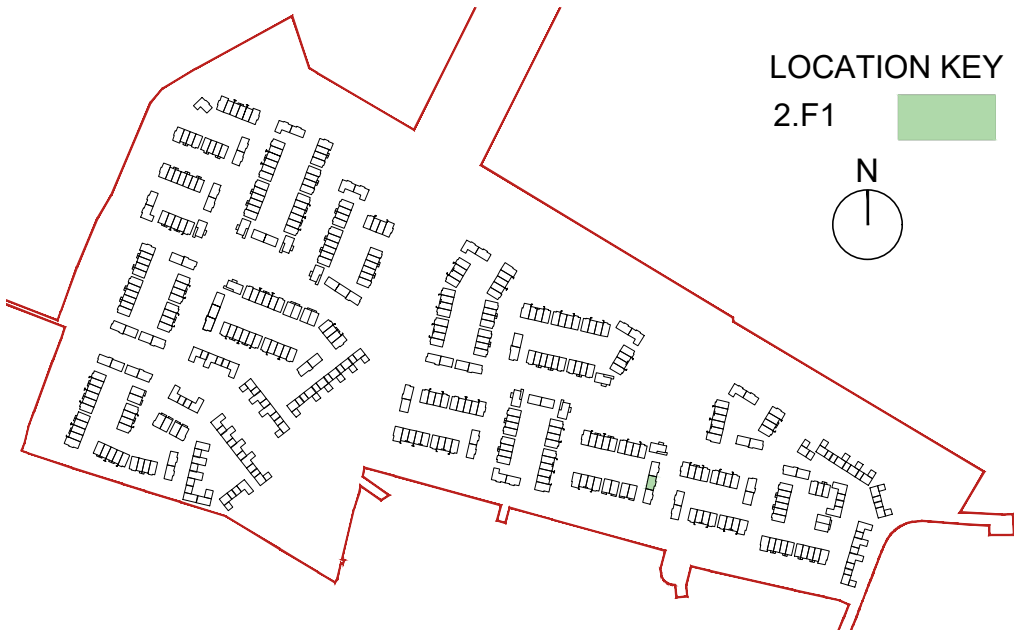


HOUSE TYPE 2.F1 - C.A.2 - 3D RENDER




FRONT ELEVATION
SCALE 1:100

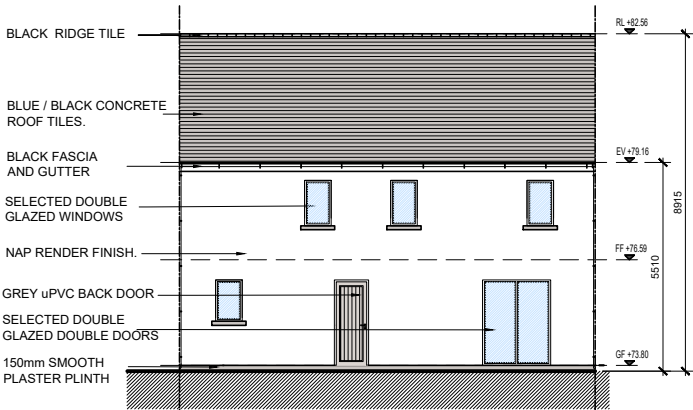

REAR ELEVATION
SCALE 1:200

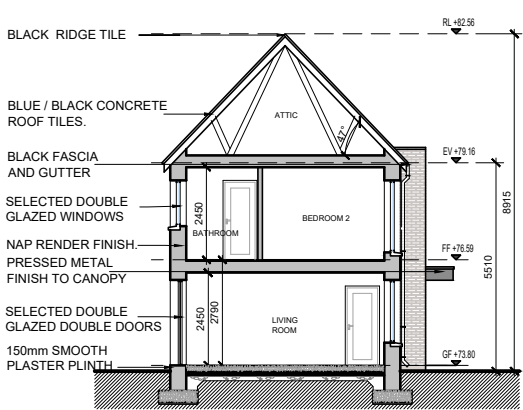


SECTION AA
SCALE 1:200

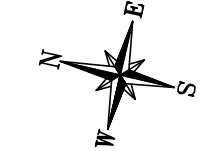

NOTE: UNIT NO. 072 (FFL +73.80) SHOWN.

date	rev	name	chk	note
08.12.21	P1	AL	EJG	ISSUE FOR PLANNING

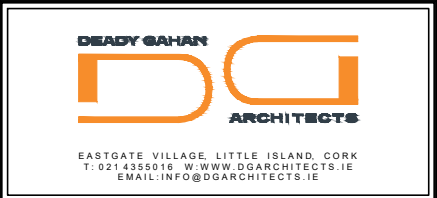

Project
LANDS AT HOLLYSTOWN - KILMARTIN
HOLLYSTOWN SITES 2 & 3

Drawing title HOUSE TYPE 2.F1 - MID UNIT FLOOR PLANS, ELEVATIONS, SECTION A-A & 3D RENDER			
Scale 1:100/1:200 @A3	Drawn MP	Checked EJG	Date 27.10.20
Project No. 20152	Dwg. No. 20152/PP/0301	Revision P1	
☐ Information \ Comments		☐ Tender	
☒ Planning		☐ Construction	