



C.A.3 - Type 1.F3
mid unit - AREA: 114.2 SQ.M.
1229 SQ.FT.

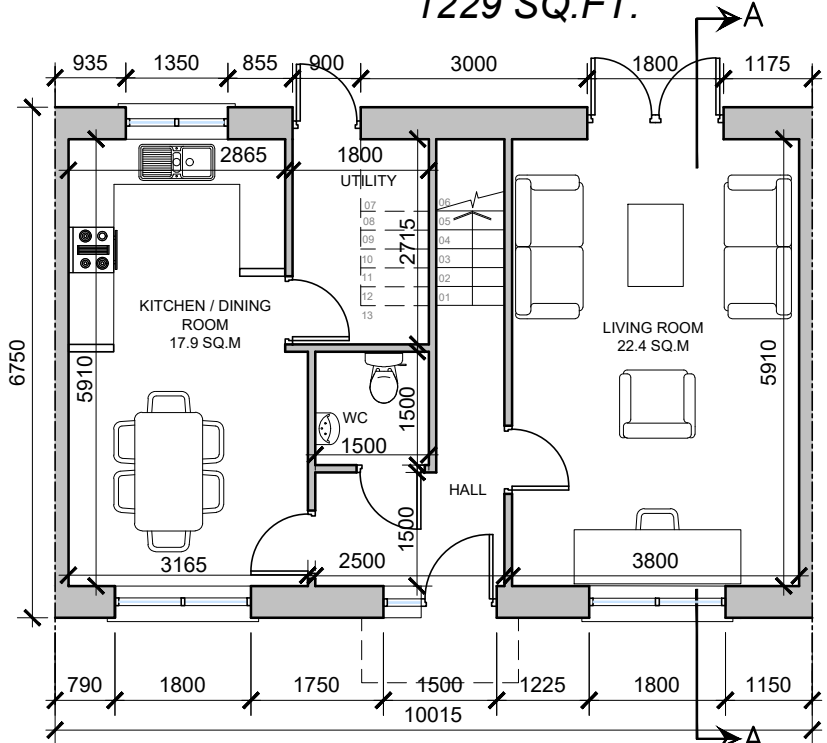

GROUND FLOOR PLAN

SCALE 1:100

STORAGE tot. - 5.1 sq.m.

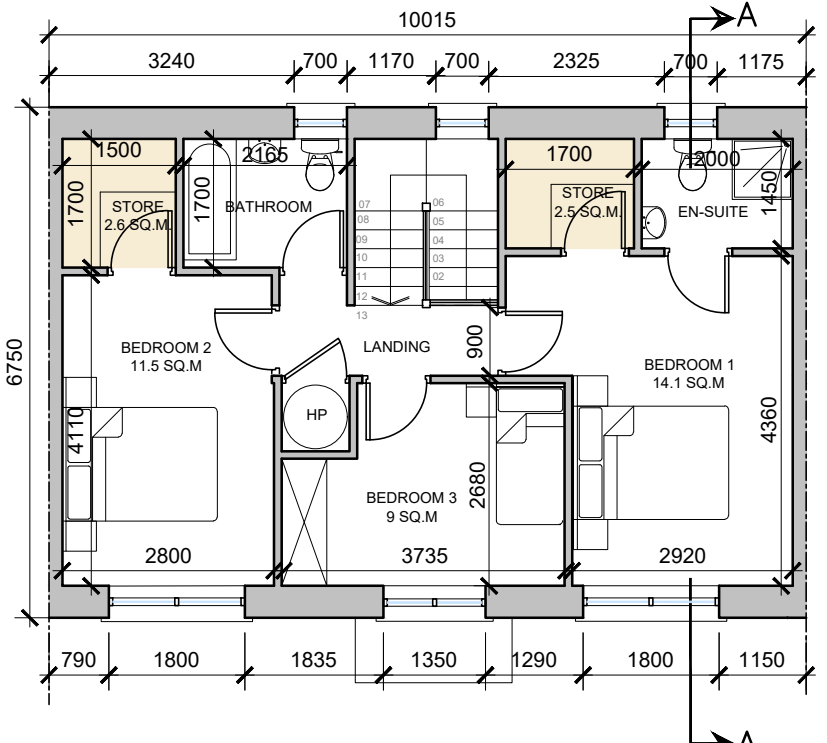


FIRST FLOOR PLAN

SCALE 1:100




HOUSE TYPE 1.F3 - C.A.1 - 3D RENDER

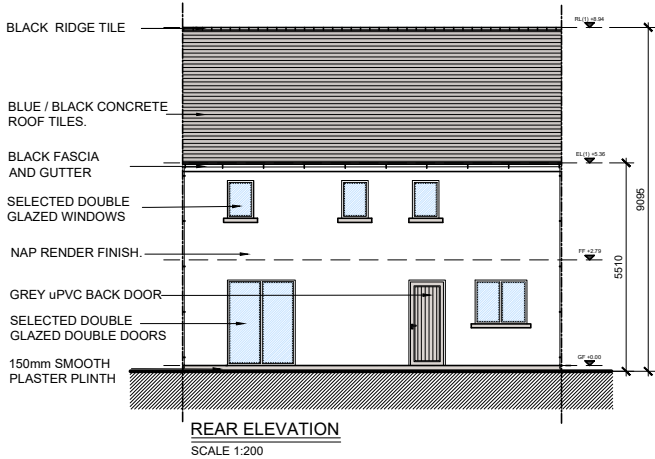

REAR ELEVATION

SCALE 1:200

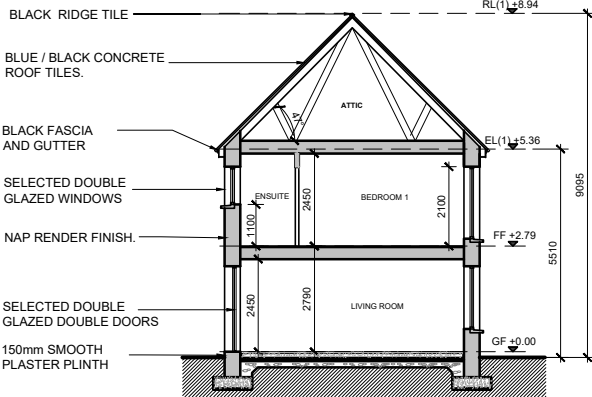

SECTION A-A

SCALE 1:200



FRONT ELEVATION

SCALE 1:100




LOCATION KEY

1.F3

NOTE: POSITION OF NORTH POINT AND LEVELS VARY - CHECK SITE PLAN FOR ORIENTATION - DWG NO. 20152-P-0004B

date 08.12.21 rev P1 name AL chk E/JG note ISSUE FOR PLANNING

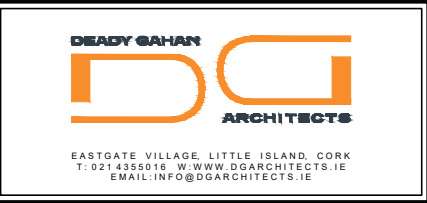

Project LANDS AT HOLLYSTOWN - KILMARTIN HOLLYSTOWN SITES 2 & 3

Drawing title HOUSE TYPE 1.F3 - MID UNIT FLOOR PLANS, ELEVATIONS, SECTION A-A, 3D RENDER

Scale 1:100/1:200@A3	Drawn MP	Checked E/JG	Date 27.10.20
Project No. 20152	Dwg. No. 20152/P/0305	Revision P1	
☐ Information \ Comments			☐ Tender
☒ Planning			☐ Construction