



C.A.3 - Type 1.F3
end unit - AREA: 114.2 SQ.M.
1229 SQ.FT.

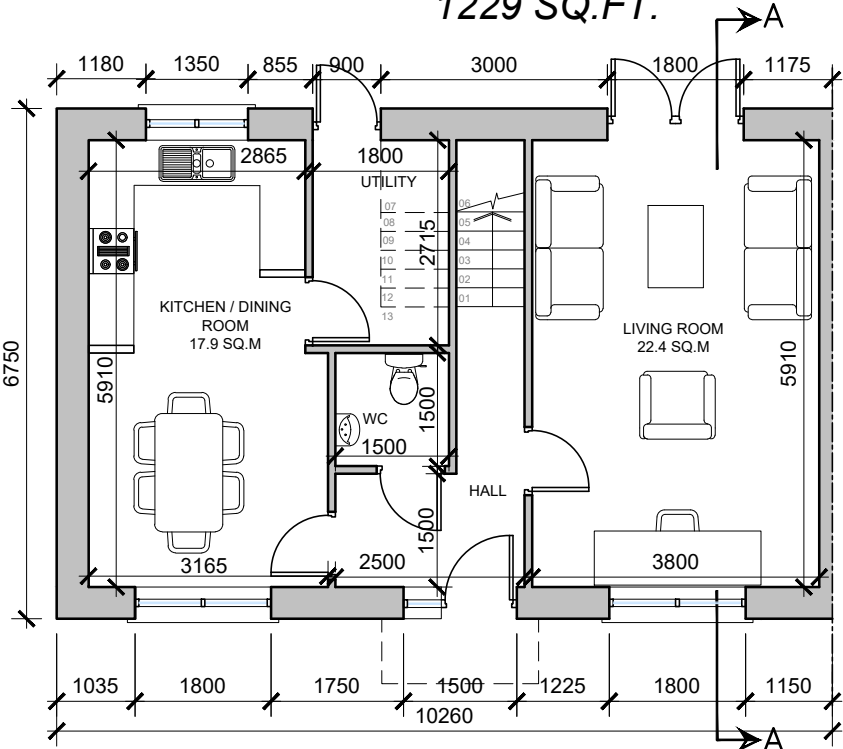


GROUND FLOOR PLAN
SCALE 1:100


STORAGE tot. - 5.1 sq.m.

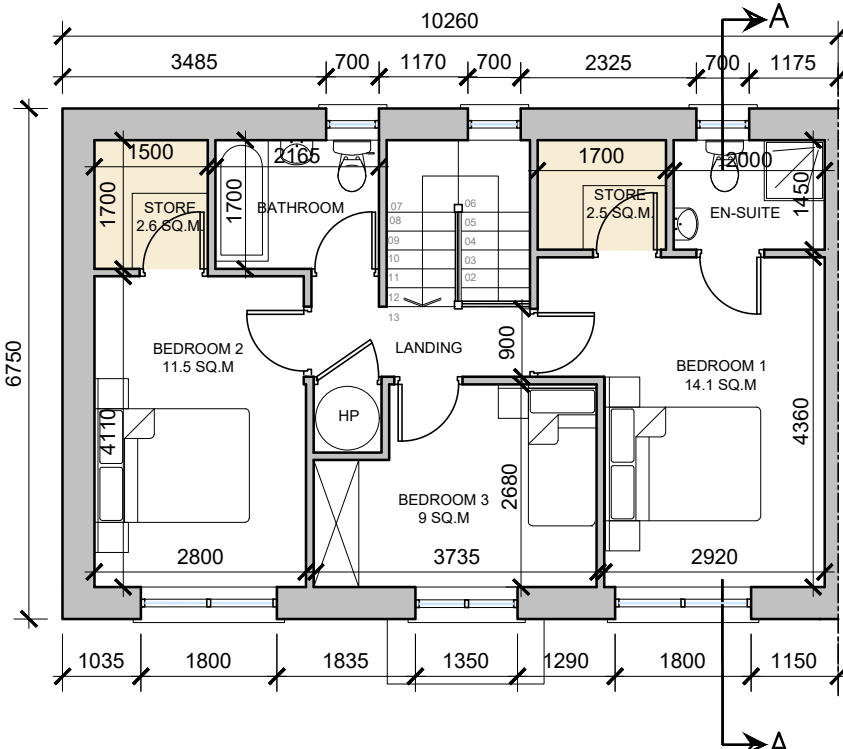


FIRST FLOOR PLAN
SCALE 1:100

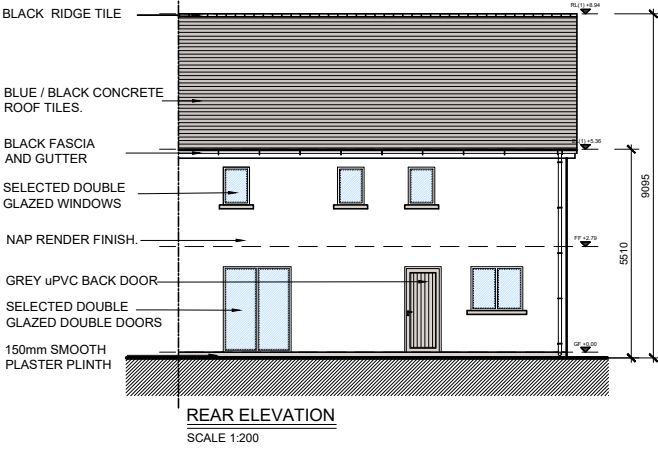

REAR ELEVATION
SCALE 1:200

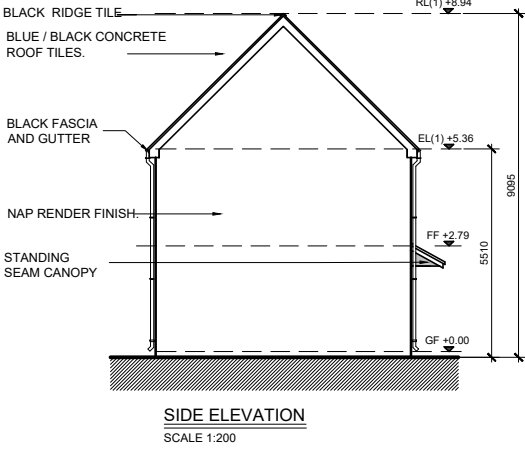

SIDE ELEVATION
SCALE 1:200

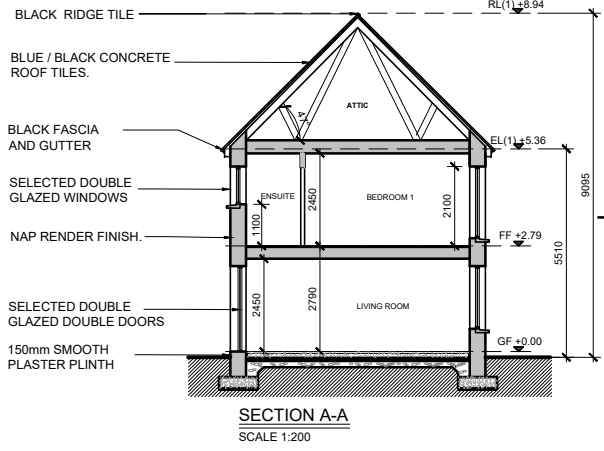


SECTION A-A
SCALE 1:200



HOUSE TYPE 1.F3 - C.A.1 - 3D RENDER




FRONT ELEVATION
SCALE 1:100

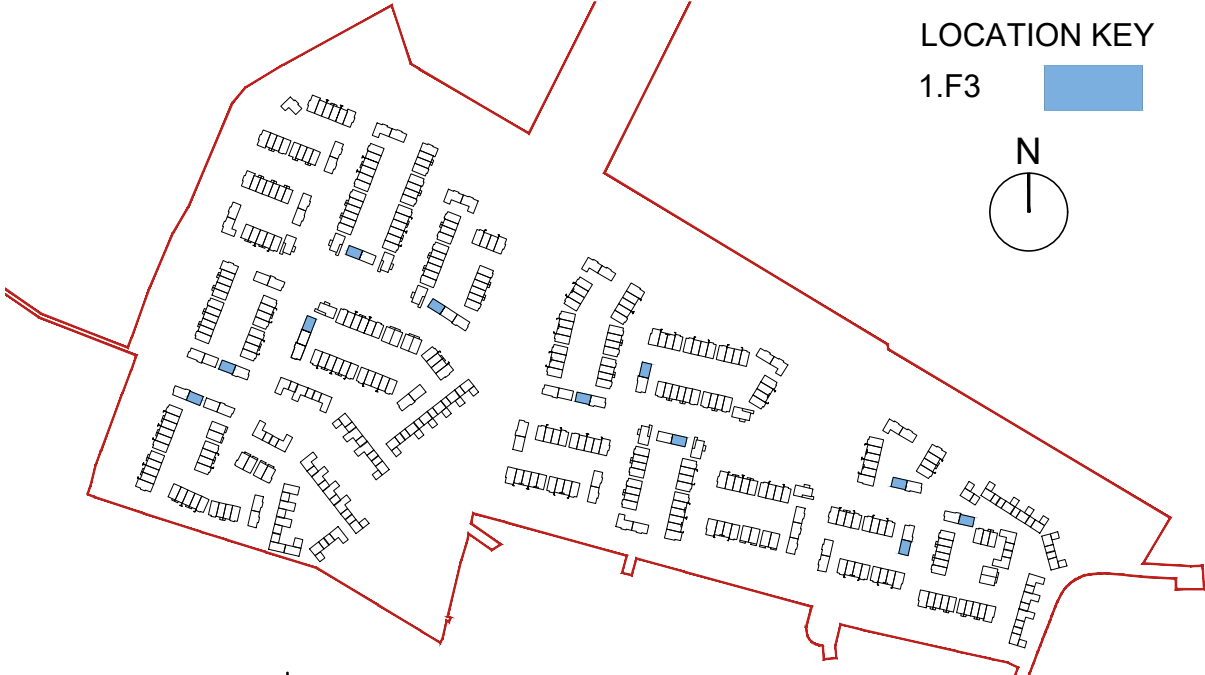

LOCATION KEY
1.F3

NOTE: POSITION OF NORTH POINT AND LEVELS VARY - CHECK SITE PLAN FOR ORIENTATION - DWG NO. 20152-P-0004B

date	rev	name	chk	note
08.12.21	P1	AL	EJG	ISSUE FOR PLANNING

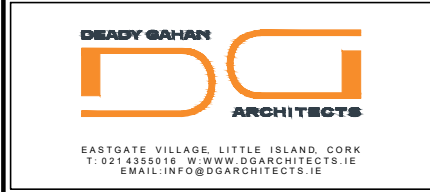

Project
LANDS AT HOLLYSTOWN - KILMARTIN
HOLLYSTOWN SITES 2 & 3

Drawing title			
HOUSE TYPE 1.F3 - END UNIT FLOOR PLANS, ELEVATIONS, SECTION A-A, 3D RENDER			
Scale 1:100/1:200@A3	Drawn MP	Checked EJG	Date 27.10.20
Project No. 20152	Dwg. No. 20152/P/0306	Revision P1	
☐ Information \ Comments			Tender
☒ Planning			Construction