

**C.A.1 - Type 1.F2m - AREA: 122.2 SQ.M.  
1315.34 SQ.FT.**

STORAGE tot. - 6.6 sq.m.

7775

1800

930

3310

STORE 2.2 SQ.M

31

32

33

34

35

36

37

38

39

40

41

42

43

HALL

1000

3900

1500

1450

WC

2360

6510

KITCHEN / DINING ROOM 28.9 SQ.M

5910

4505

3910

LIVING ROOM 17.0 SQ.M

6750

2950

1500

625

825

1025

1600

1175

3800

1660

1800

2185

1350

715

600

920


1800

920


3640

7710

SCALE 1:100

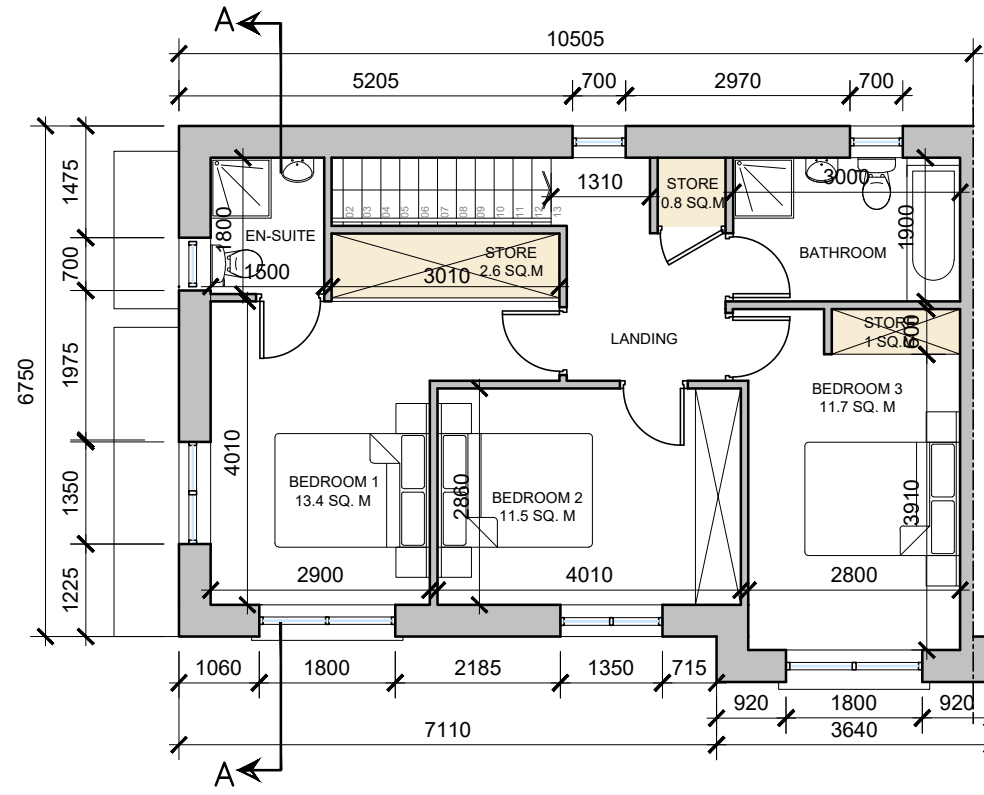

SCALE 1:100

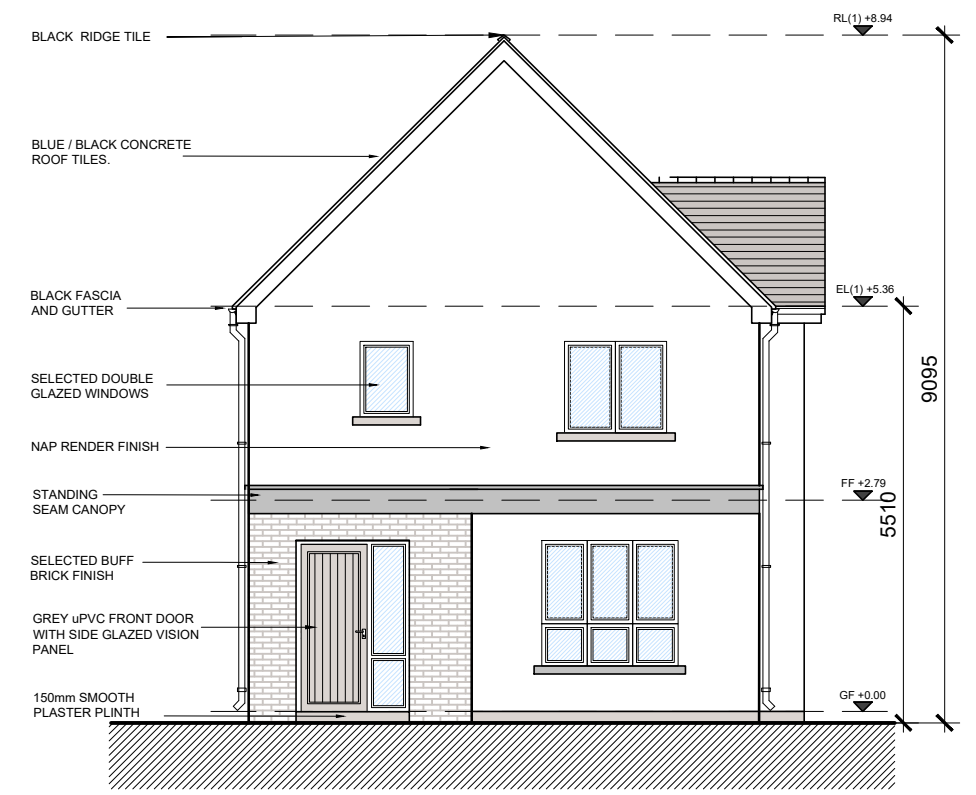


SCALE 1:100



SCALE 1:100




1.F2(m)

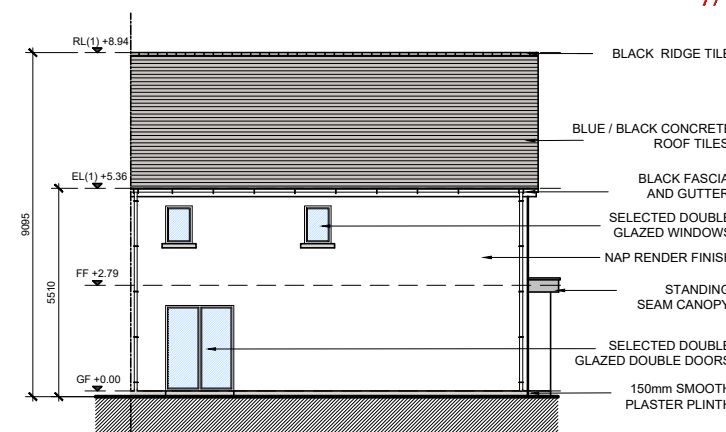

REAR ELEVATION



HOUSE TYPE 1.F2m - C.A.1 - 3D Image

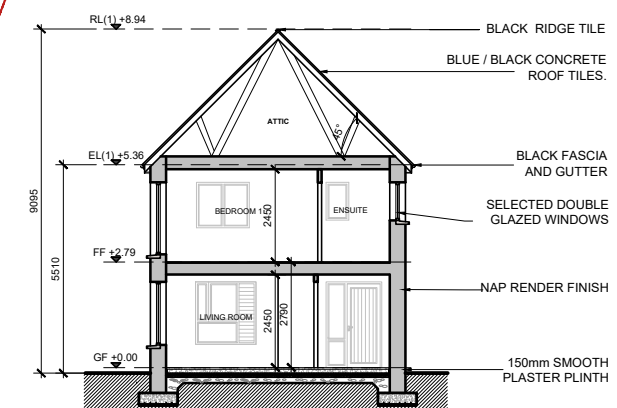

**SECTION A-A**  
**SCALE 1:200**

**NOTE: 1.F2m REFERS TO MIRRORED VERSION OF UNIT TYPE 1.F2**

**DEADY GAHAN**



**ARCHITECTS**

EASTGATE VILLAGE, LITTLE ISLAND, CORK  
T: 021 4355018 W [WWW.DGARCHITECTS.IE](http://WWW.DGARCHITECTS.IE)  
EMAIL: [INFO@DGARCHITECTS.IE](mailto:INFO@DGARCHITECTS.IE)

|   |
|---|
| <p>Drawing title</p> <p>HOUSE TYPE 1.F2m</p> <p>FLOOR PLANS, ELEVATIONS, SECTION AA, 3D RENDER</p> |
|---|

|                          |                          |                |                  |
|--------------------------|--------------------------|----------------|------------------|
| Scale<br>1:100/1:200 @A3 | Drawn<br>MP              | Checked<br>EJG | Date<br>27.10.20 |
| Project No.<br>20152     | Drg. No.<br>20152/P/0309 |                | Revision<br>P1   |

|                                     |                        |              |                          |
|-------------------------------------|------------------------|--------------|--------------------------|
| <input type="checkbox"/>            | Information \ Comments | Tender       | <input type="checkbox"/> |
| <input checked="" type="checkbox"/> | Planning               | Construction | <input type="checkbox"/> |