



C.A.3 - Type 1.F3m
end unit - AREA: 114.2 SQ.M.
1229 SQ.FT.



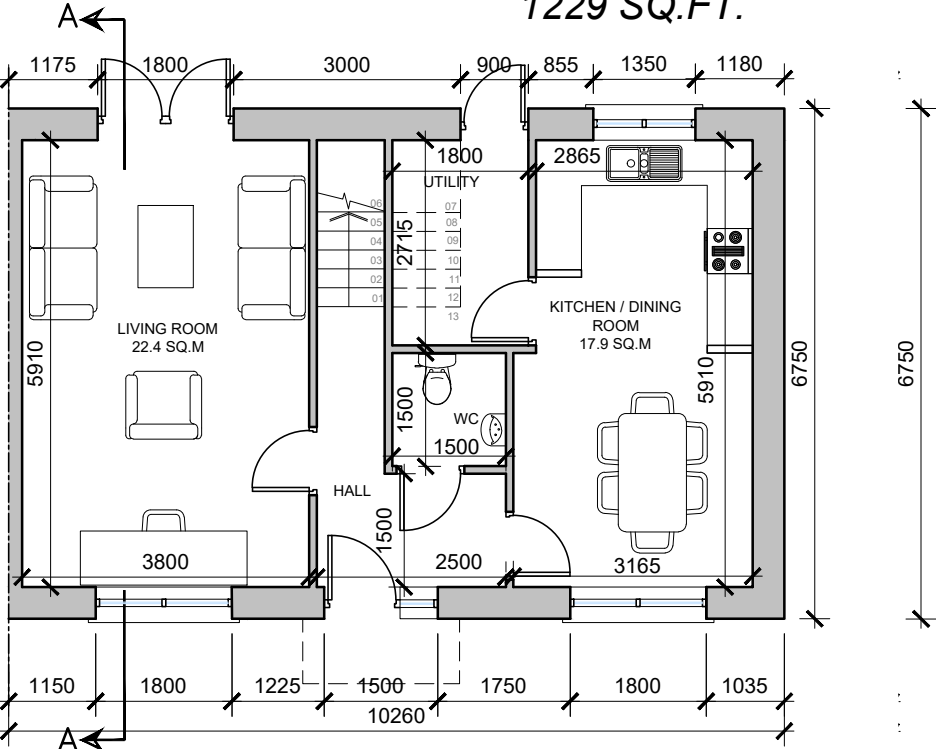


GROUND FLOOR PLAN
SCALE 1:100

STORAGE tot. - 5.1 sq.m.

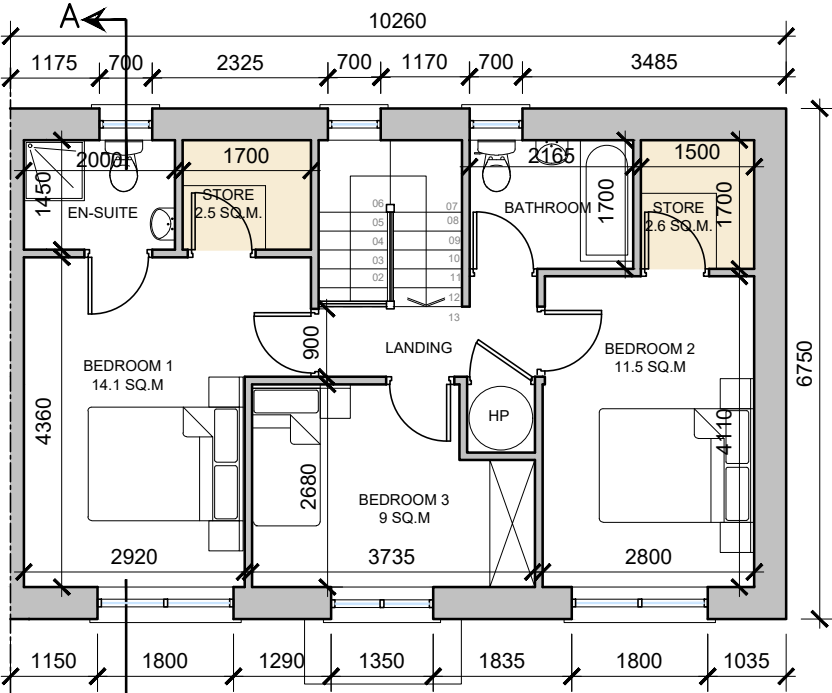


FIRST FLOOR PLAN
SCALE 1:100

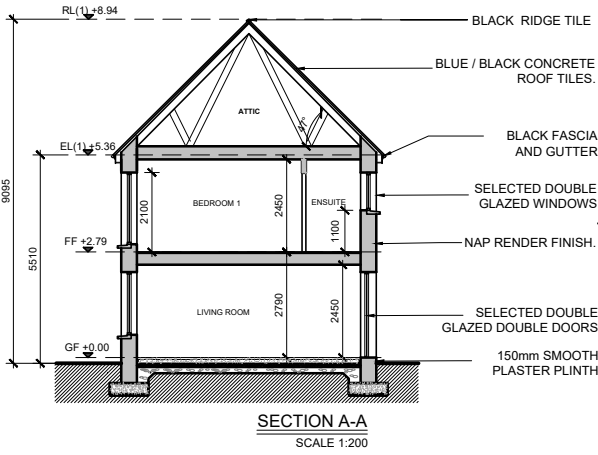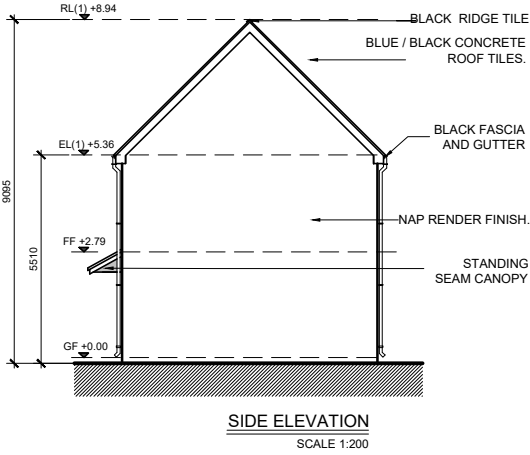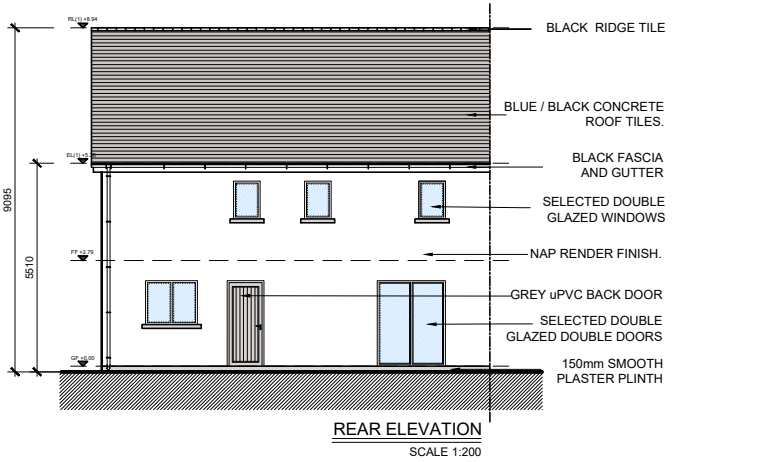

HOUSE TYPE 1.F3m - C.A.1 - 3D RENDER


LOCATION KEY
1.F3(m)

 

NOTE: POSITION OF NORTH POINT AND LEVELS VARY - CHECK SITE PLAN FOR ORIENTATION - DWG NO. 20152-P-0004B

NOTE: 1.F3m REFERS TO MIRRORED VERSION OF UNIT TYPE 1.F3

date	rev	name	chk	note
08.12.21	P1	AL	EJG	ISSUE FOR PLANNING

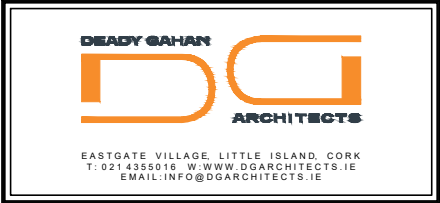

Project
LANDS AT HOLLYSTOWN - KILMARTIN
HOLLYSTOWN SITES 2 & 3

Drawing title HOUSE TYPE 1.F3m - END UNIT FLOOR PLANS, ELEVATIONS, SECTION A-A, 3D RENDER			
Scale 1:100/1:200@A3	Drawn MP	Checked EJG	Date 27.10.20
Project No. 20152	Dwg. No. 20152/P/0310	Revision P1	
Information \ Comments		Tender	
Planning		Construction	