
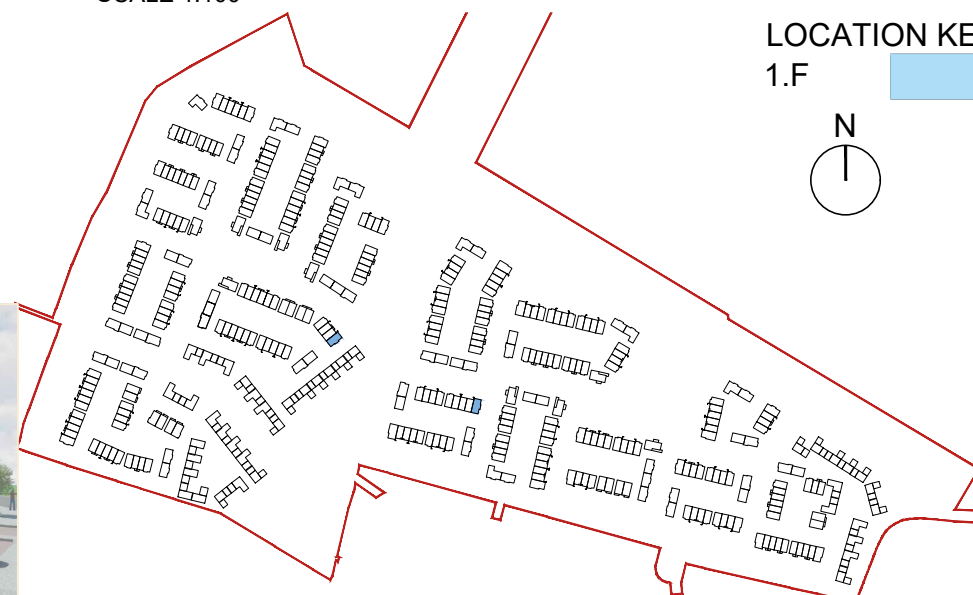
 


DO NOT SCALE. WORK TO FIGURED DIMENSIONS ONLY.
ALL EXISTING DIMENSIONS TO BE CHECKED ON SITE.
DRAWN ON AUTOCAD R2004 AT DEADY GAHAN ARCHITECTS LTD
LAYERS ON THIS DRAWING COMPLY WITH BS 1192: PART 5

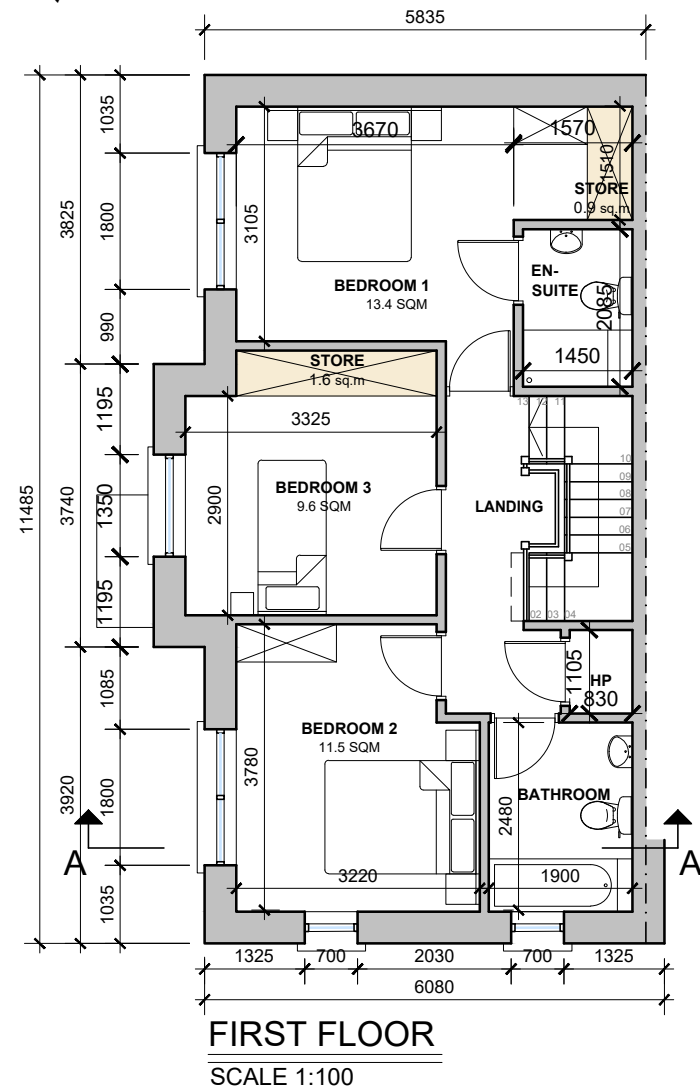

BLACK RIDGE TILE

BLUE / BLACK CONCRETE ROOF TILES

BLACK FASCIA AND GUTTER

NAP RENDER FINISH

SELECTED DOUBLE GLAZED WINDOWS

SELECTED DOUBLE GLAZED DOORS

150mm SMOOTH PLASTER PLINTH

RL(1) +8.04

RL(2) +7.66

EL(1) +5.36

FF +2.79

GF +0.00

7815

5510


REAR ELEVATION

SCALE 1:200



NOTE: POSITION OF NORTH POINT AND LEVELS VARY - CHECK SITE PLAN FOR ORIENTATION - DWG NO. 20152-P-0004B

date	rev	name	chk	note
08.12.21	P1	AL	EJG	ISSUE FOR PLANNING

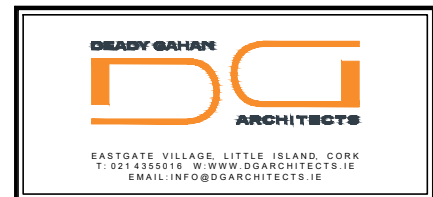

Project
LANDS AT HOLLYSTOWN - KILMARTIN
HOLLYSTOWN SITES 2 & 3

Drawing title
HOUSE TYPE 1.F
FLOOR PLANS, ELEVATIONS, SECTION, 3D RENDER

Scale 1:100-1:200 @A3	Drawn AH	Checked EJG	Date 06.11.20
Project No. 20152	Drg. No. 20152/P/0401		Revision P1

☐	Information \ Comments	Tender	☐
☒	Planning	Construction	☐

FRONT ELEVATION

SCALE 1:100