



DO NOT SCALE. WORK TO FIGURED DIMENSIONS ONLY.
ALL EXISTING DIMENSIONS TO BE CHECKED ON SITE.
DRAWN ON AUTOCAD R2004 AT DEADY GAHAN ARCHITECTS LTD
LAYERS ON THIS DRAWING COMPLY WITH BS 1192: PART 5

C.A.2 - Type 2.F - AREA: 114.9 SQ.M.
1240 SQ.FT.

Storage Area: 6.0 sq.m.

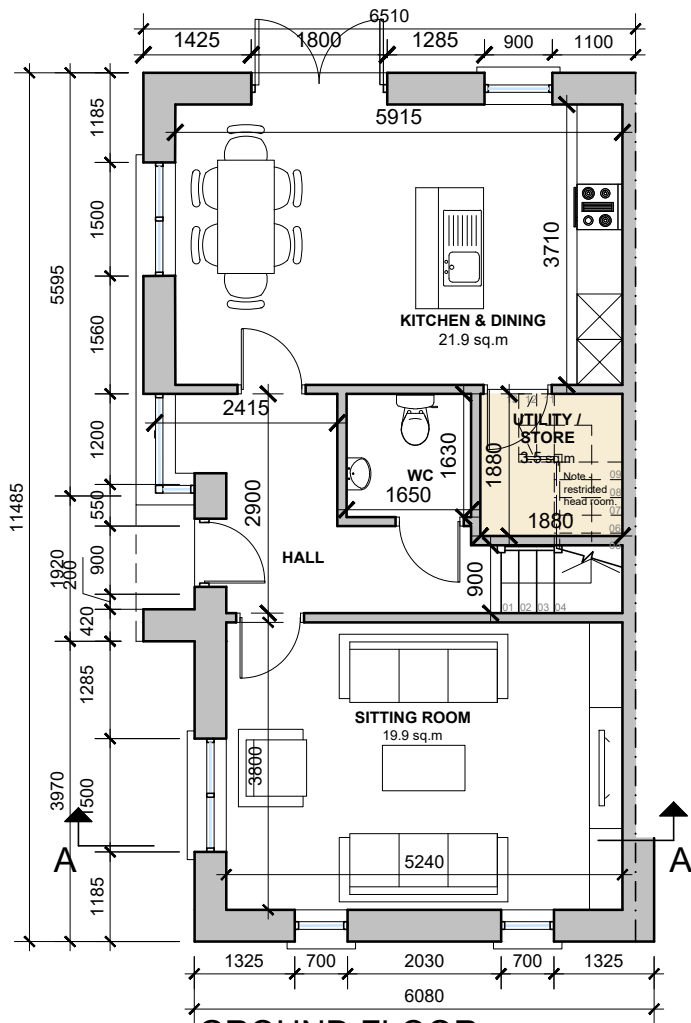

GROUND FLOOR
SCALE 1:100

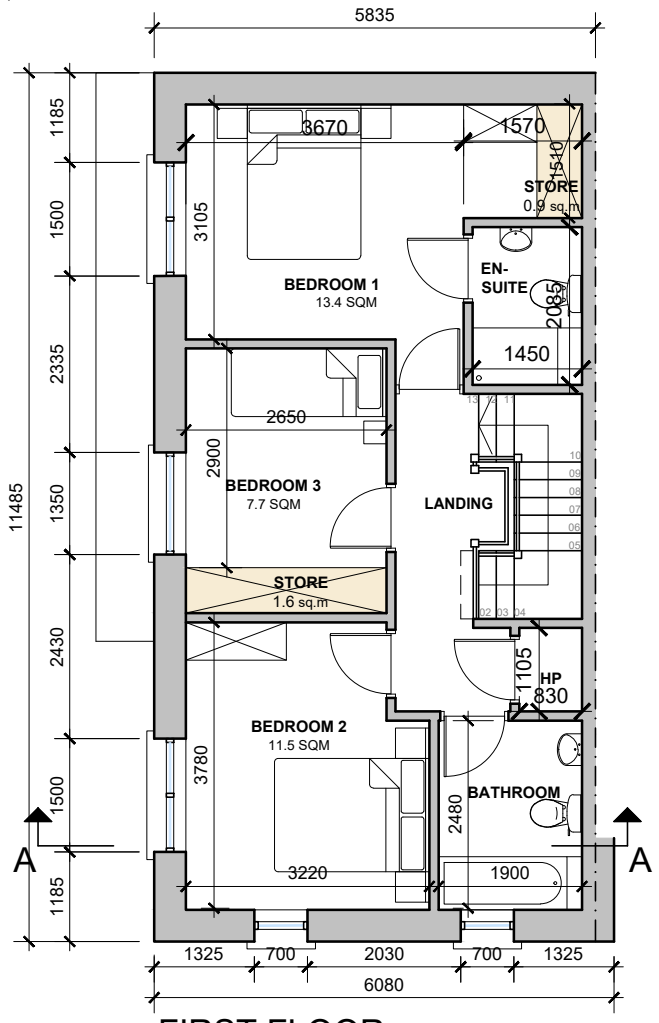


FIRST FLOOR
SCALE 1:100



SIDE ELEVATION
SCALE 1:100




LOCATION KEY
2.F
N

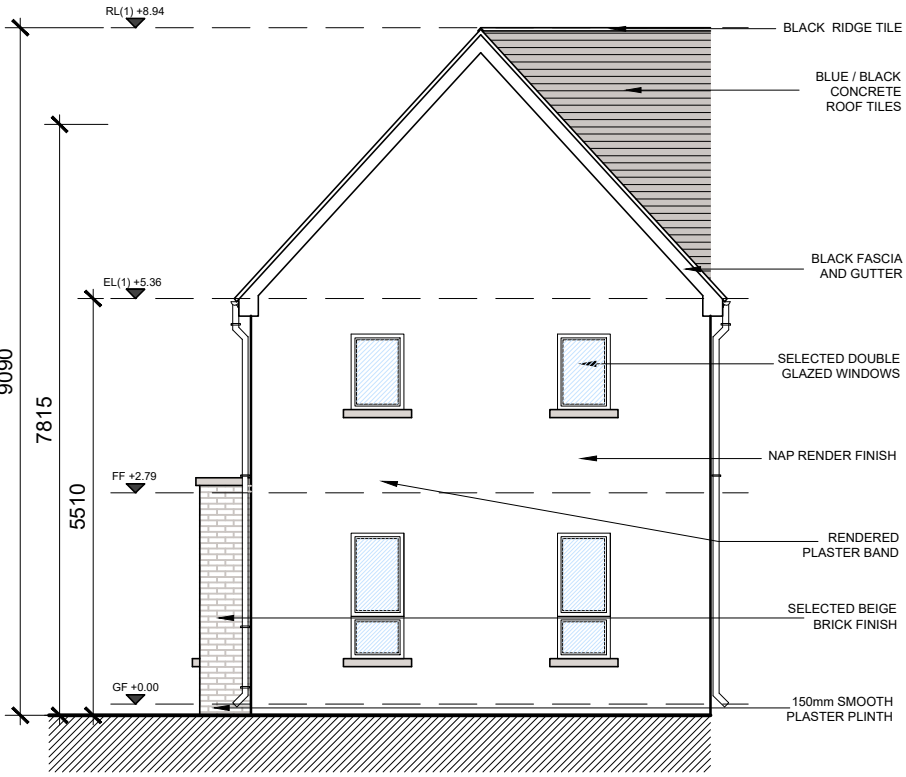


FRONT ELEVATION
SCALE 1:100



HOUSE TYPE 2.F - C.A.2 - 3D Image

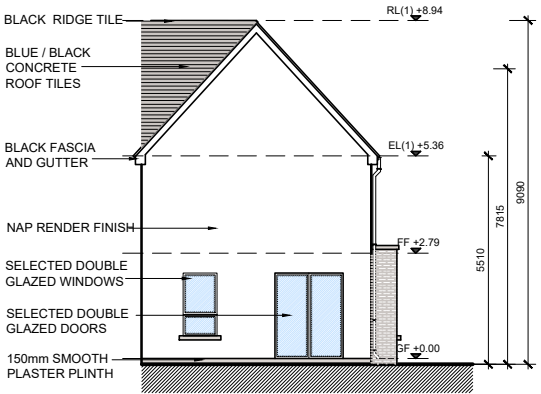


REAR ELEVATION
SCALE 1:200

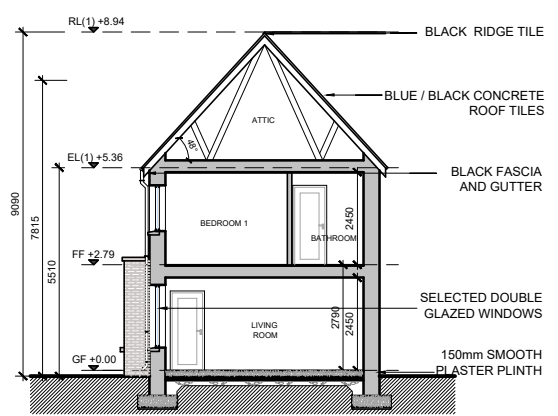

SECTION AA
SCALE 1:200

NOTE: POSITION OF NORTH POINT AND LEVELS VARY - CHECK
SITE PLAN FOR ORIENTATION - DWG NO. 20152-P-0004B

date	rev	name	chk	note
08.12.21	P1	AL	EJG	ISSUE FOR PLANNING

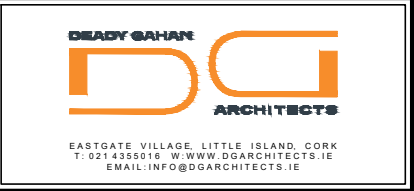

Project
LANDS AT HOLLYSTOWN - KILMARTIN
HOLLYSTOWN SITES 2 & 3

Drawing title
HOUSE TYPE 2.F
FLOOR PLANS, ELEVATIONS, SECTION, 3D RENDER

Scale	Drawn	Checked	Date
1:100/1:200 @A3	AH	EJG	06.11.20
Project No.	Dwg. No.	Revision	
20152	20152/P/0402	P1	

Information 1 Comments
Planning
Tender
Construction