

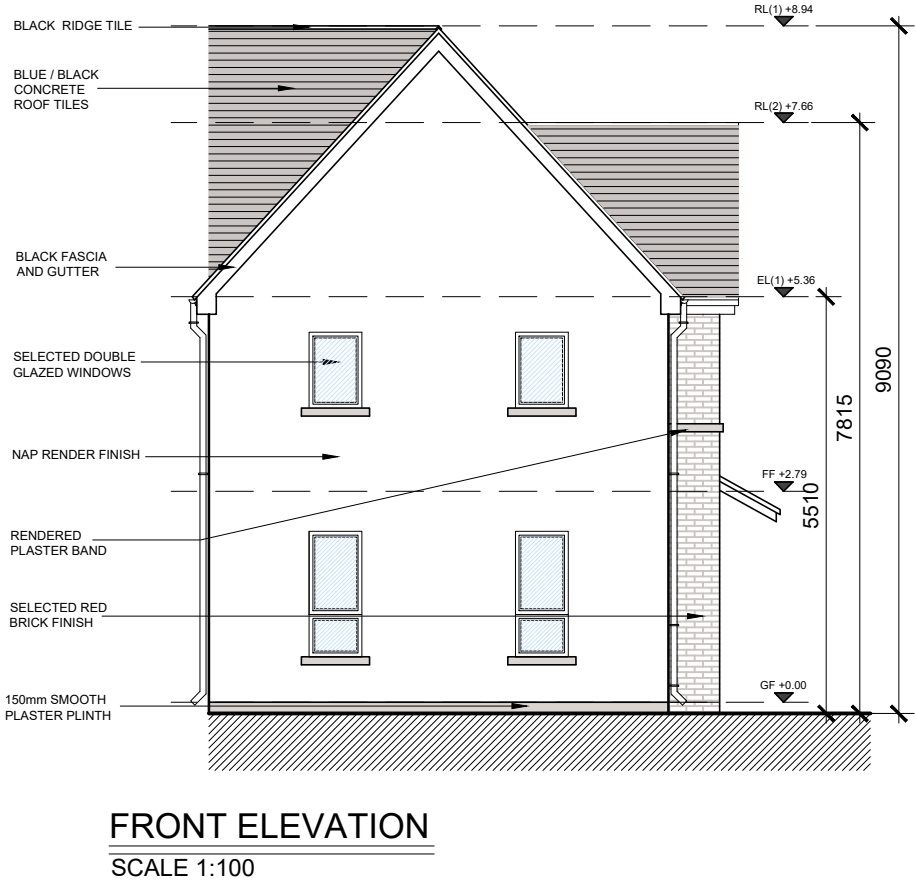
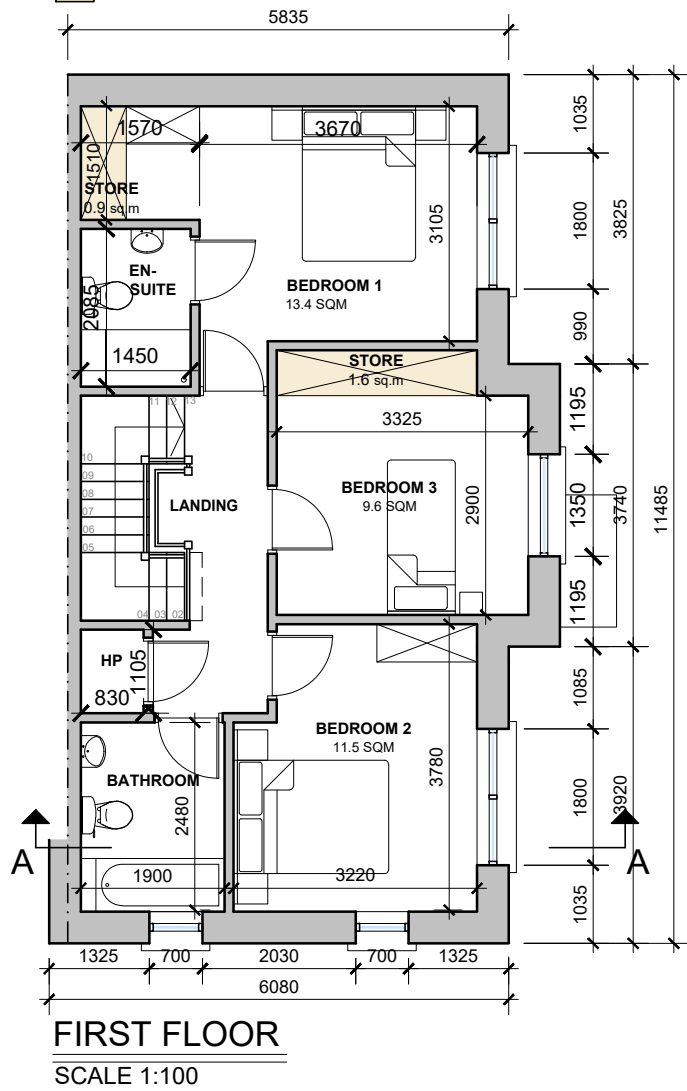
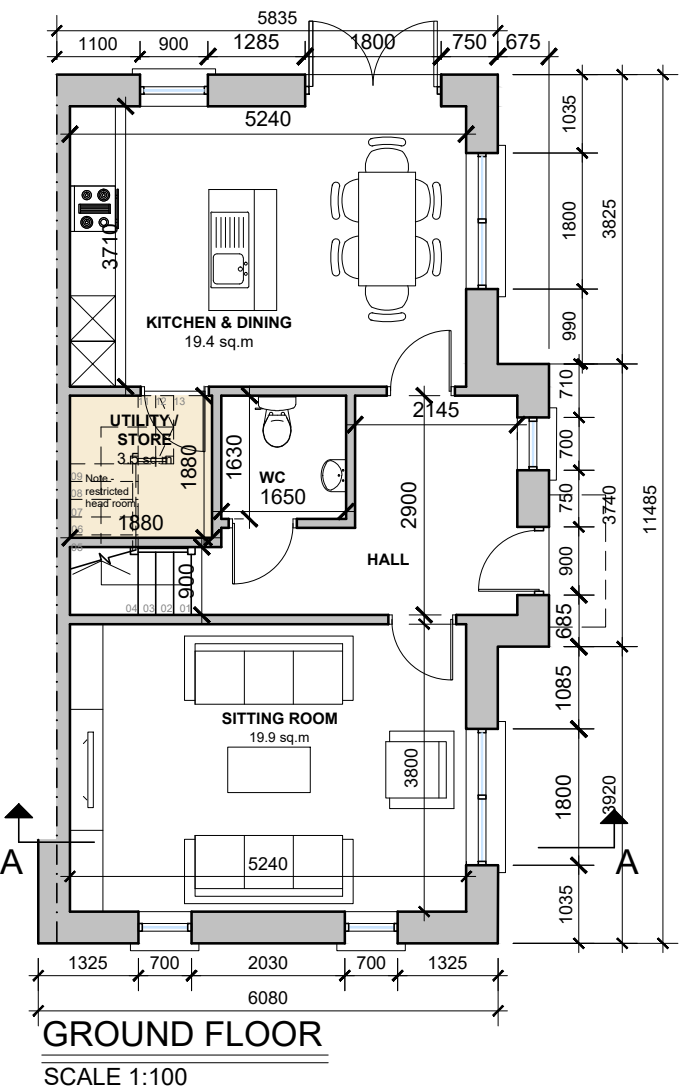


C.A.3 - Type 3.Fm - AREA: 115.4 SQ.M.
1242 SQ.FT.

Storage Area: 6 sq.m.

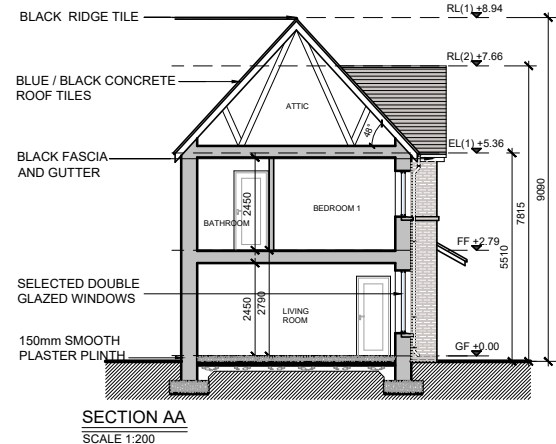

HOUSE TYPE 3.Fm - C.A.3 - 3D Image

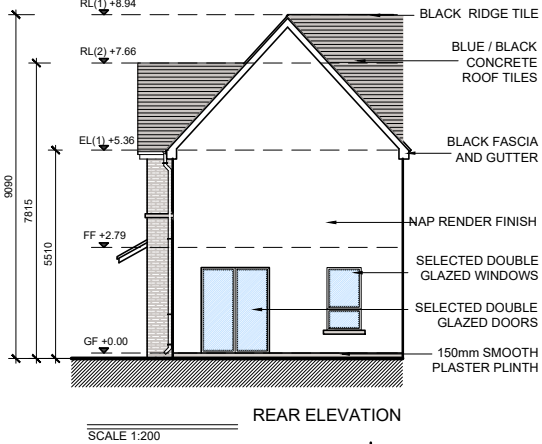

DO NOT SCALE. WORK TO FIGURED DIMENSIONS ONLY.
ALL EXISTING DIMENSIONS TO BE CHECKED ON SITE.
DRAWN ON AUTOCAD R2004 AT DEADY GAHAN ARCHITECTS LTD
LAYERS ON THIS DRAWING COMPLY WITH BS 1192: PART 5

NOTE: POSITION OF NORTH POINT AND LEVELS VARY - CHECK SITE PLAN FOR ORIENTATION - DWG NO. 20152-P-0004B

NOTE: 3.Fm REFERS TO MIRRORED VERSION OF UNIT TYPE 3.F

date	rev	name	chk	note
08.12.21	P1	AL	EJG	ISSUE FOR PLANNING



Project:
LANDS AT HOLLYSTOWN - KILMARTIN
HOLLYSTOWN SITES 2 & 3

Drawing title:
HOUSE TYPE 3.Fm
FLOOR PLANS, ELEVATIONS, SECTION, 3D RENDER

Scale: 1:100/1:200 @A3	Drawn: AH	Checked: EJG	Date: 06.11.20
Project No. 20152	Dwg. No. 20152/P/0406	Revision: P1	

Information 1 Comments
Planning
Tender
Construction