
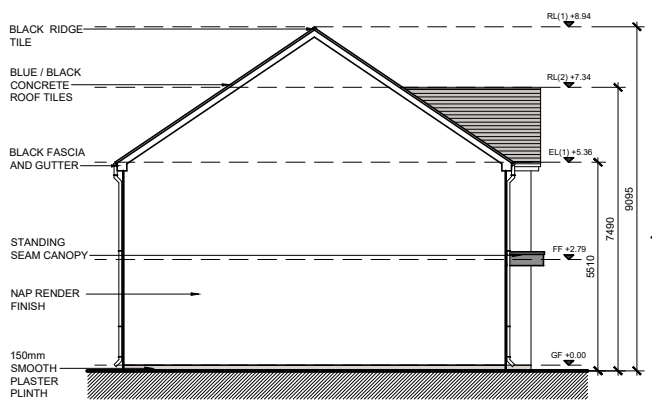
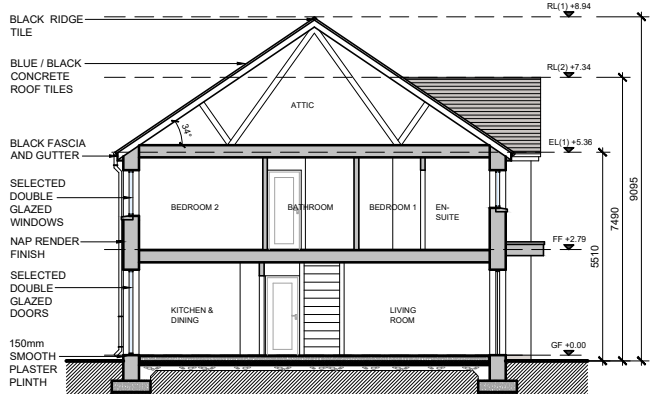
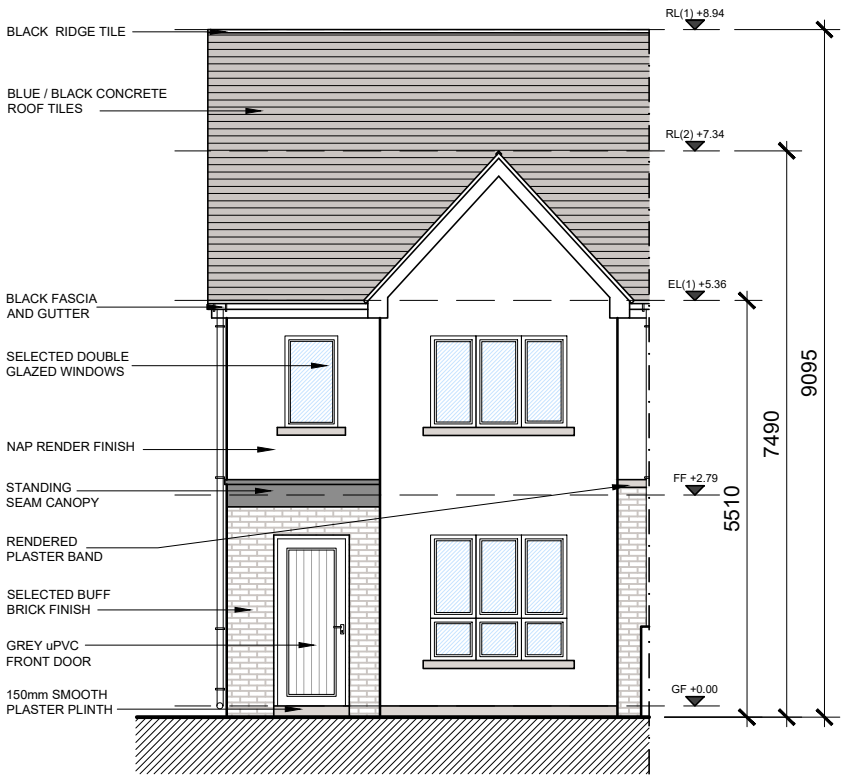
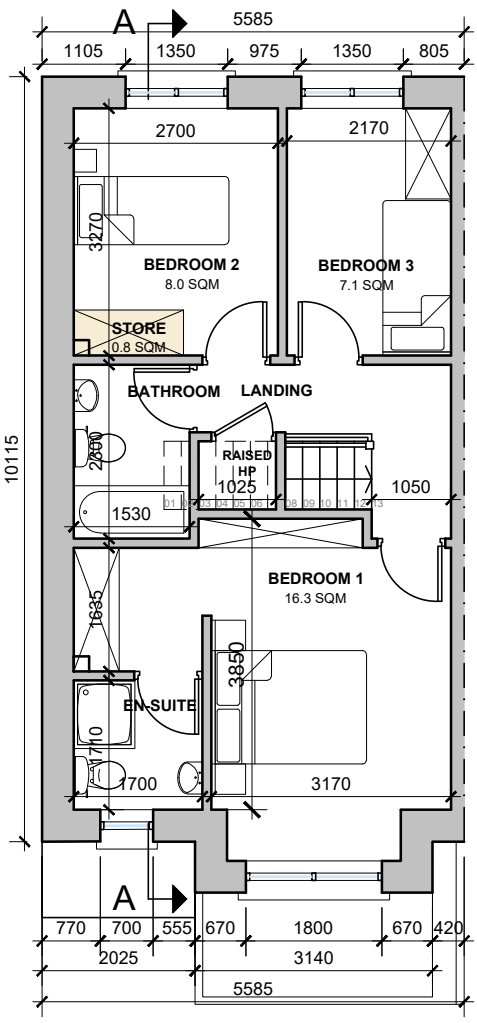



C.A. 1 - Type 1.D - AREA: 95.6 SQ.M.
1029 SQ.FT.

DO NOT SCALE. WORK TO FIGURED DIMENSIONS ONLY.
ALL EXISTING DIMENSIONS TO BE CHECKED ON SITE.
DRAWN ON AUTOCAD R2004 AT DEADY GAHAN ARCHITECTS LTD
LAYERS ON THIS DRAWING COMPLY WITH BS 1192: PART 5

Storage Area: 4.2 sq.m.

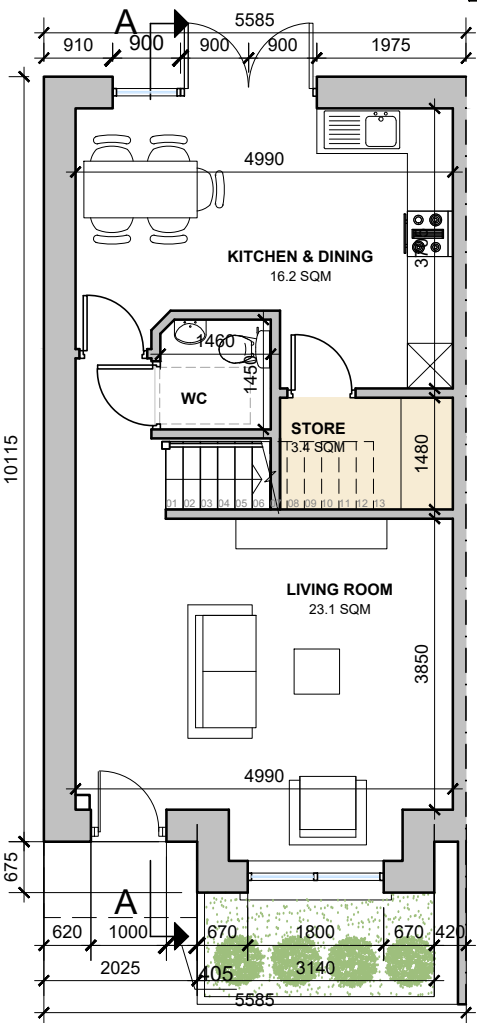

HOUSE TYPE 1.D - C.A.1 - 3D Image

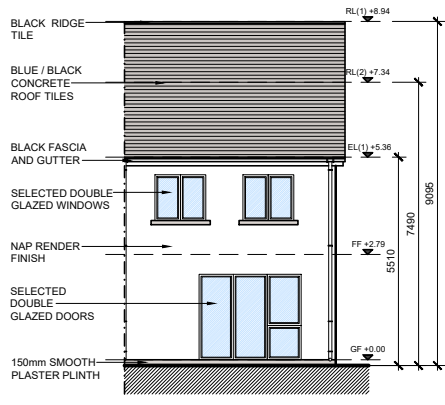

NOTE: POSITION OF NORTH POINT AND LEVELS VARY - CHECK SITE PLAN FOR ORIENTATION - DWG NO. 20152-P-0004B

date	rev	name	chk	note
08.12.21	P1	AL	EJG	ISSUE FOR PLANNING

DEADY GAHAN ARCHITECTS

EASTGATE VILLAGE, LITTLE ISLAND, CORK
T: 021 4355016 W: WWW.DGARCHITECTS.IE
EMAIL: INFO@DGARCHITECTS.IE

Project:
LANDS AT HOLLYSTOWN - KILMARTIN
HOLLYSTOWN SITES 2 & 3

Drawing title:
HOUSE TYPE 1.D
FLOOR PLANS, ELEVATIONS, SECTION AA, 3D RENDER

Scale: 1:100-200@A3	Drawn: AH	Checked: EJG	Date: 13.11.20
Project No. 20152	Dwg. No. 20152/P/0501	Revision: P1	

Information Comments
Planning
Tender
Construction