



C.A. 3 - Type 3.D - AREA: 95.6 SQ.M.  
1029 SQ.FT.

Storage Area: 4.2 sq.m.



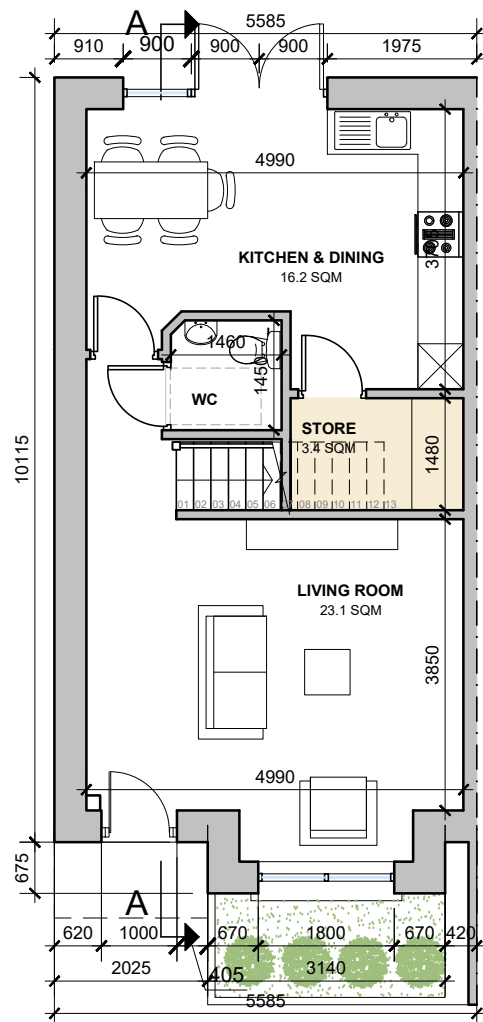


GROUND FLOOR  
SCALE 1:100

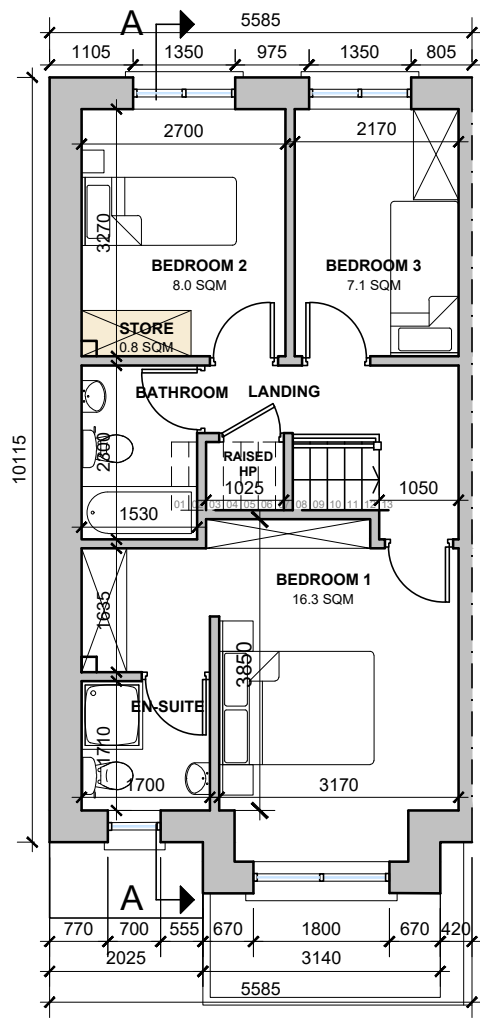


FIRST FLOOR  
SCALE 1:100


LOCATION KEY  
3.D

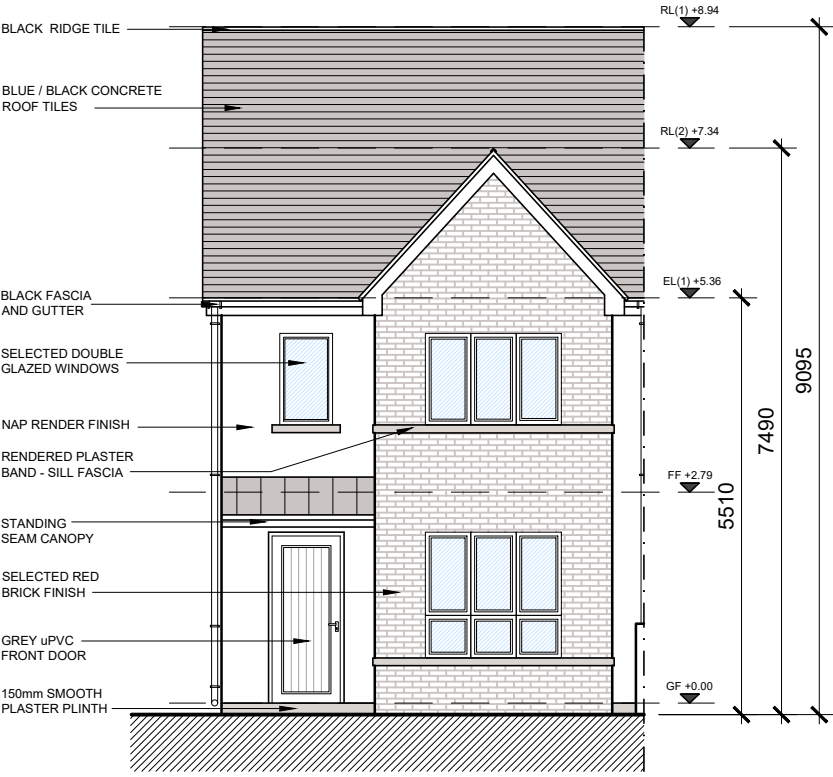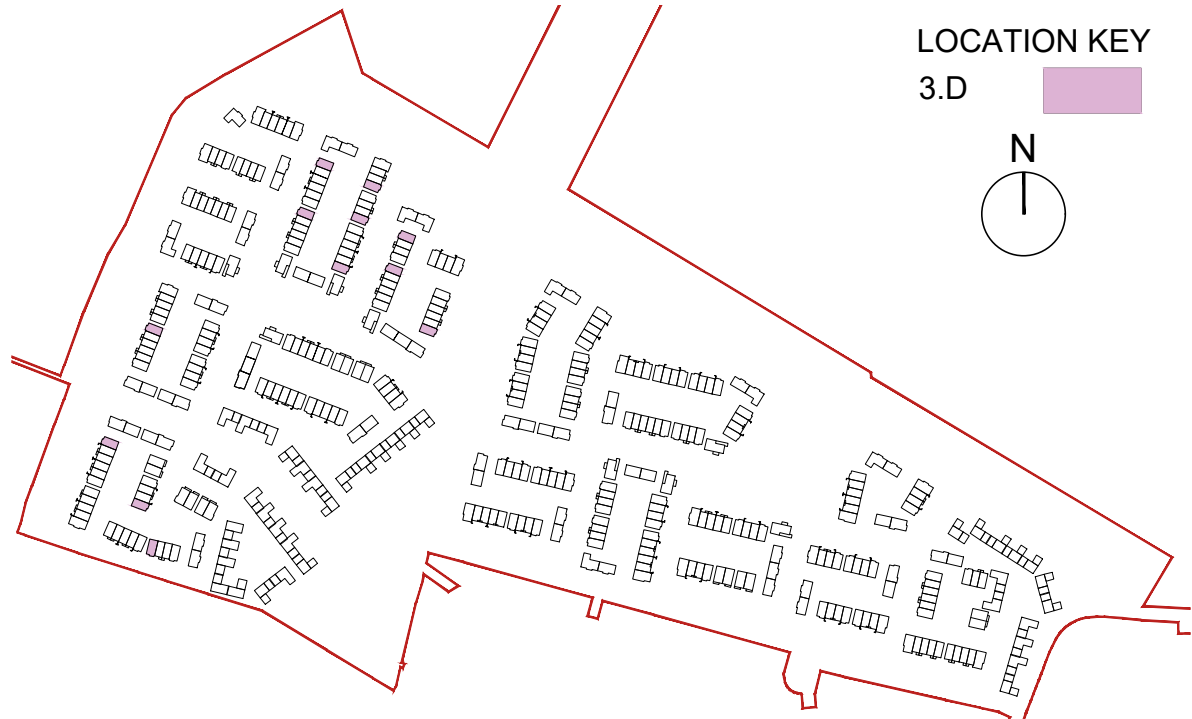 


FRONT ELEVATION  
SCALE 1:100

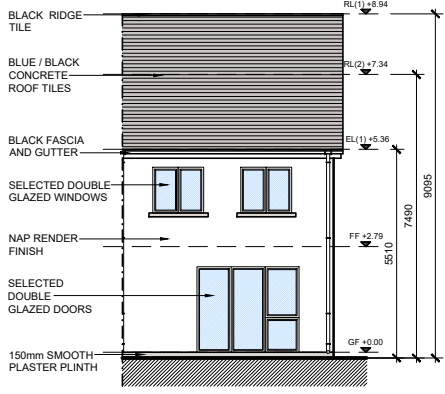

REAR ELEVATION  
SCALE 1:200

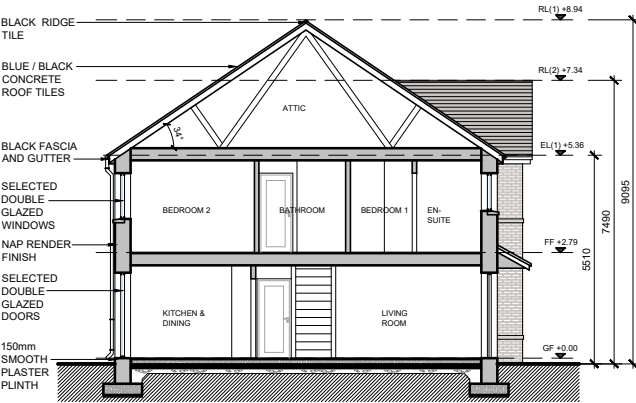

SECTION A-A  
SCALE 1:200

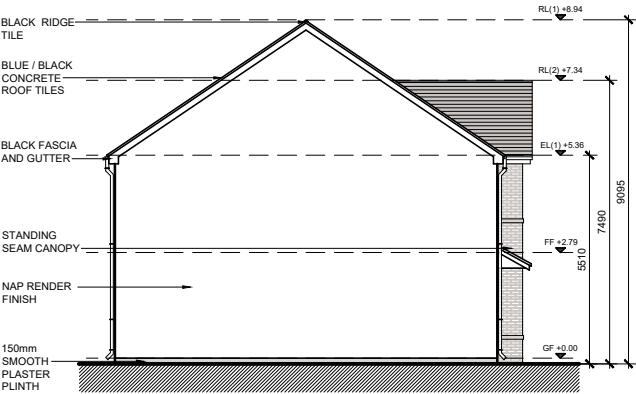

SIDE ELEVATION  
SCALE 1:200




HOUSE TYPE 3.D - C.A.3 - 3D Image

DO NOT SCALE. WORK TO FIGURED DIMENSIONS ONLY.  
ALL EXISTING DIMENSIONS TO BE CHECKED ON SITE.  
DRAWN ON AUTOCAD R2004 AT DEADY GAHAN ARCHITECTS LTD  
LAYERS ON THIS DRAWING COMPLY WITH BS 1192: PART 5

NOTE: POSITION OF NORTH POINT AND LEVELS VARY - CHECK  
SITE PLAN FOR ORIENTATION - DWG NO. 20152-P-0004B

| date     | rev | name | chk | note               |
|----------|-----|------|-----|--------------------|
| 08.12.21 | P1  | AL   | EJG | ISSUE FOR PLANNING |

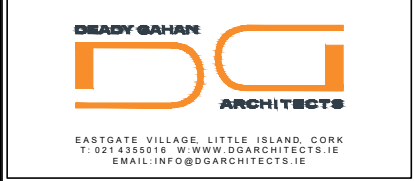

Project:  
LANDS AT HOLLYSTOWN - KILMARTIN  
HOLLYSTOWN SITES 2 & 3

Drawing title:  
HOUSE TYPE 3.D  
FLOOR PLANS, ELEVATIONS, SECTION AA, 3D RENDER

| Scale        | Drawn        | Checked  | Date     |
|--------------|--------------|----------|----------|
| 1:100-200@A3 | AH           | EJG      | 13.11.20 |
| Project No.  | Dwg. No.     | Revision |          |
| 20152        | 20152/P/0503 | P1       |          |

Information 1 Comments  
Planning  
Tender  
Construction