



GROUND FLOOR
SCALE 1:100

FIRST FLOOR
SCALE 1:100


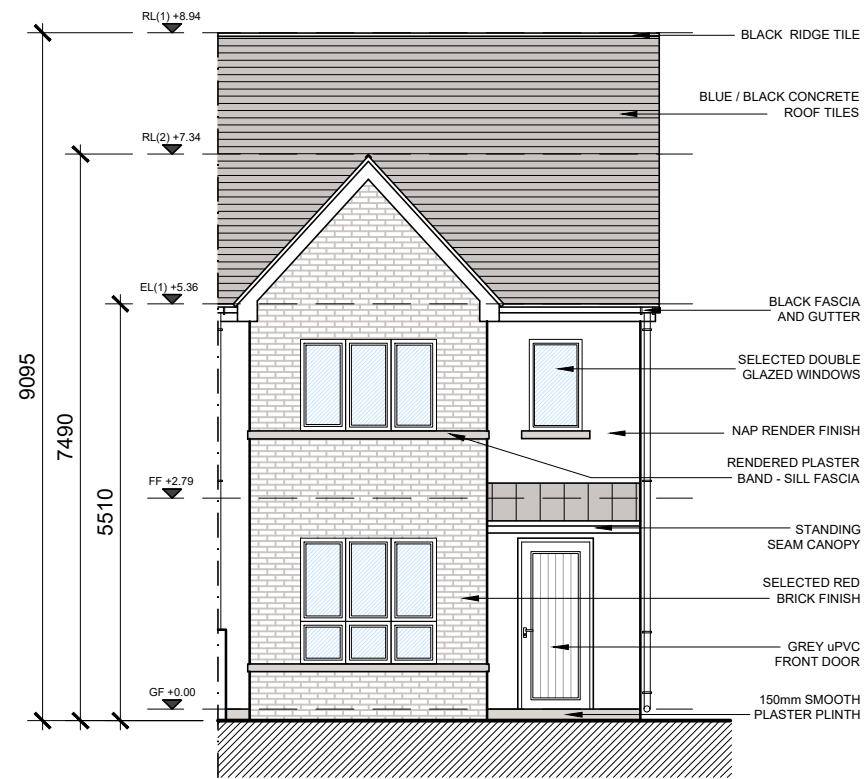


FRONT ELEVATION

SCALE 1:100

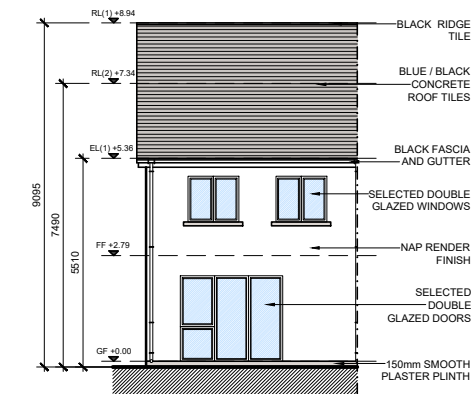

REAR ELEVATION
SCALE 1:200

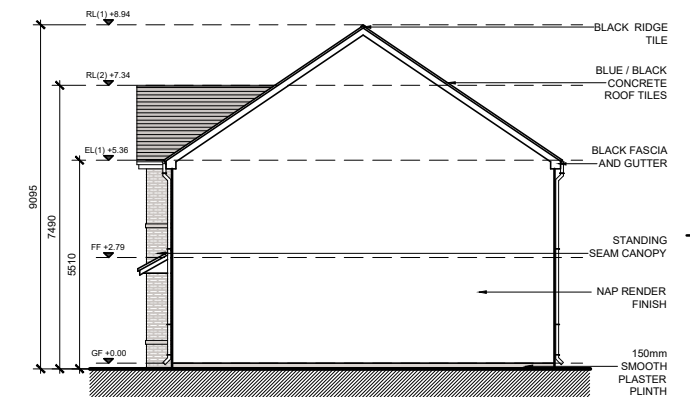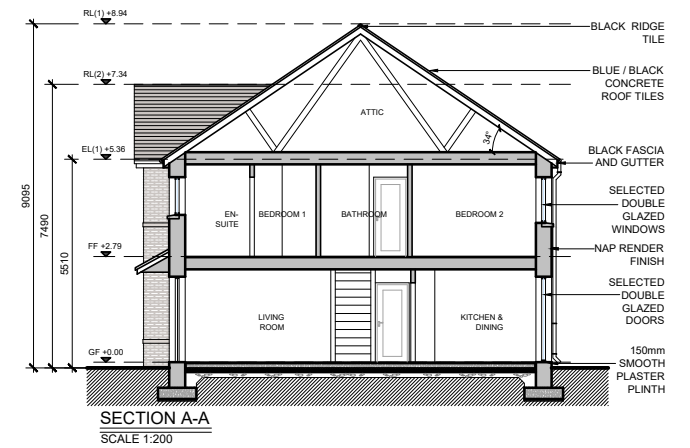


SIDE ELEVATION
SCALE 1:200

NOTE: POSITION OF NORTH POINT AND LEVELS VARY - CHECK SITE PLAN FOR ORIENTATION - DWG NO. 20152-P-0004B

NOTE: 3.Dm REFERS TO MIRRORED VERSION OF UNIT TYPE 3.D

date	rev	name	chk	note
08.12.21	P1	AL	EJG	ISSUE FOR PLANNING

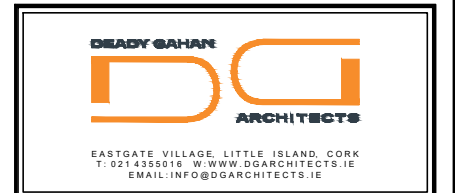

Project
LANDS AT HOLLYSTOWN - KILMARTIN
HOLLYSTOWN SITES 2 & 3

Drawing title

HOUSE TYPE 3.Dm

FLOOR PLANS, ELEVATIONS, SECTION AA, 3D RENDER

Scale 1:100-200@A3	Drawn AH	Checked EJG	Date 13.11.20
Project No. 20152	Drg. No. 20152/P/0506		Revision P1

☐ Information \ Comments	Tender ☐
☒ Planning	Construction ☐



HOUSE TYPE 3.Dm - C.A.3 - 3D Image