



C.A.1 - Type 1.D2
end unit - AREA: 93.2 SQ.M.
1003 SQ.FT.


Storage Area: 4.2 sq.m.

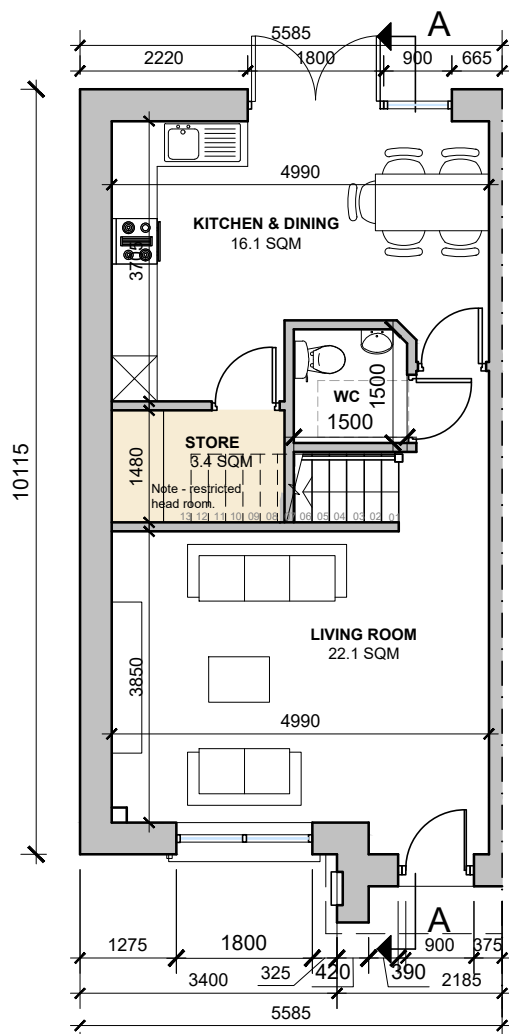


GROUND FLOOR
SCALE 1:100

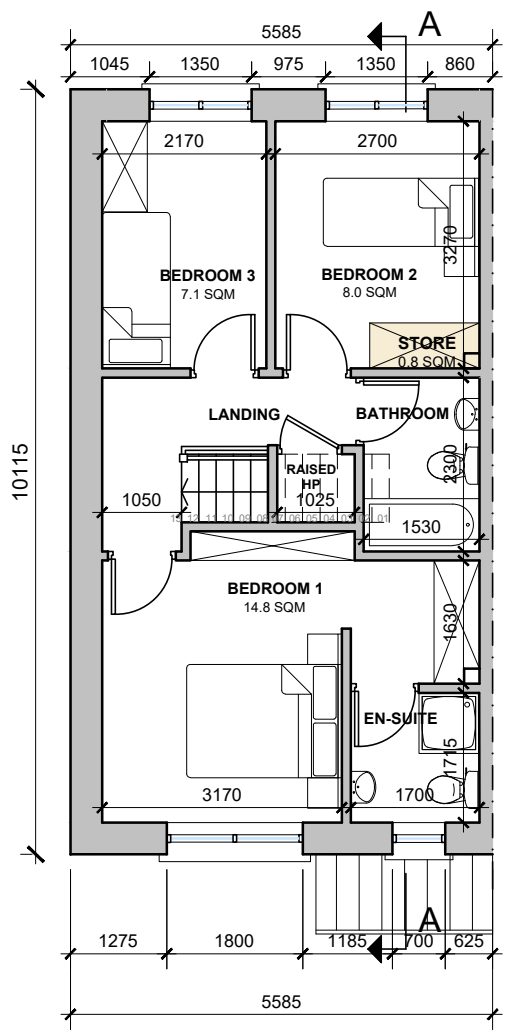


FIRST FLOOR
SCALE 1:100

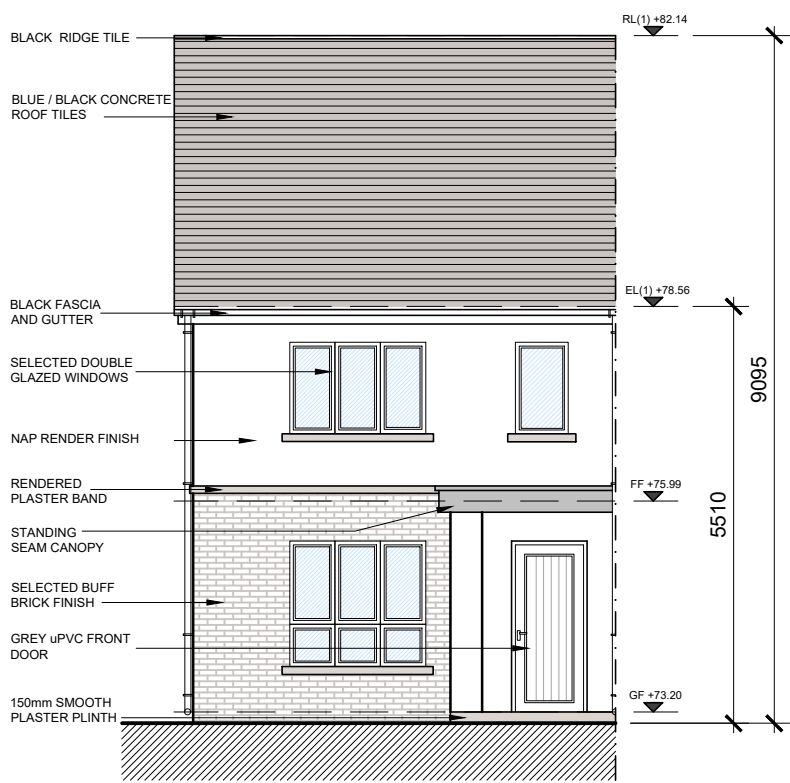

FRONT ELEVATION
SCALE 1:100

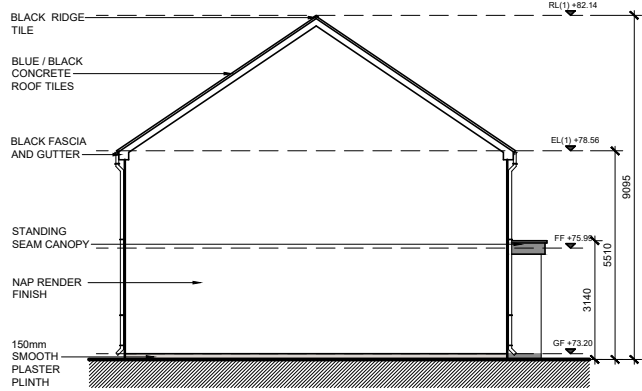

SIDE ELEVATION
SCALE 1:200

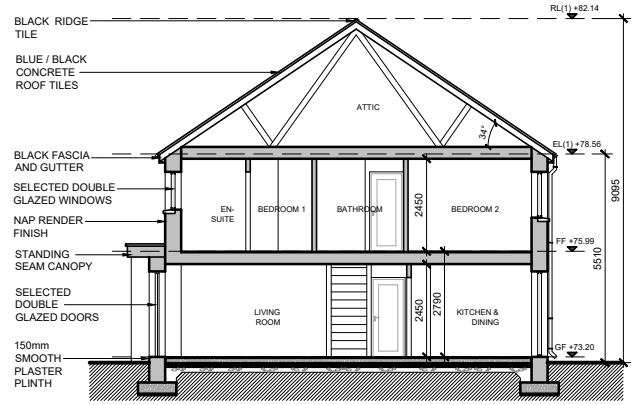


SECTION AA
SCALE 1:200

LOCATION KEY
1.D2




HOUSE TYPE 1.D2 (end) - C.A.1 - 3D Image

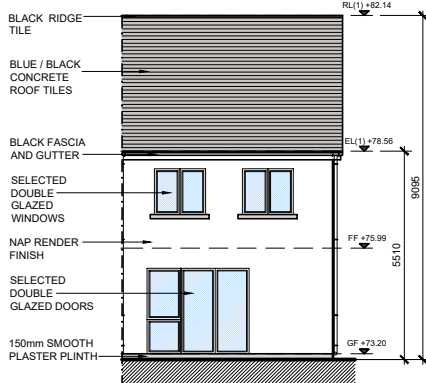


REAR ELEVATION
SCALE 1:200

DO NOT SCALE. WORK TO FIGURED DIMENSIONS ONLY.
ALL EXISTING DIMENSIONS TO BE CHECKED ON SITE.
DRAWN ON AUTOCAD R2004 AT DEADY GAHAN ARCHITECTS LTD
LAYERS ON THIS DRAWING COMPLY WITH BS 1192: PART 5

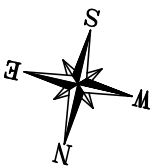

NOTE: UNIT NO. 081 (FFL +73.20) SHOWN.

date	rev	name	chk	note
08.12.21	P1	AL	EJG	ISSUE FOR PLANNING

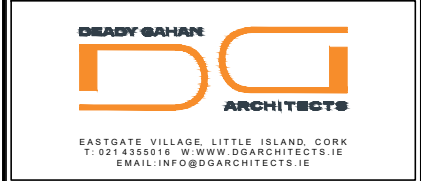

Project
LANDS AT HOLLYSTOWN - KILMARTIN
HOLLYSTOWN SITES 2 & 3

Drawing title
HOUSE TYPE 1.D2 - END UNIT
FLOOR PLANS, ELEVATIONS, SECTION A-A, 3D RENDER

Scale	Drawn	Checked	Date
1:100-200@A3	AH	EJG	04.11.20
Project No.	Dwg. No.	Revision	
20152	20152/P/0602	P1	

Information 1 Comments
Planning
Tender
Construction