
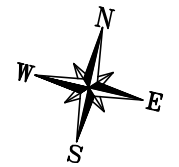
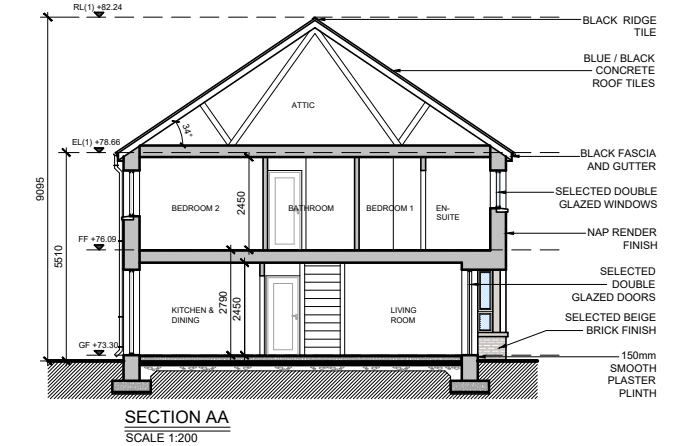



DO NOT SCALE. WORK TO FIGURED DIMENSIONS ONLY.
ALL EXISTING DIMENSIONS TO BE CHECKED ON SITE.
DRAWN ON AUTOCAD R2004 AT DEADY GAHAN ARCHITECTS LTD
LAYERS ON THIS DRAWING COMPLY WITH BS 1192: PART 5

FIRST FLOOR

SCALE 1:100

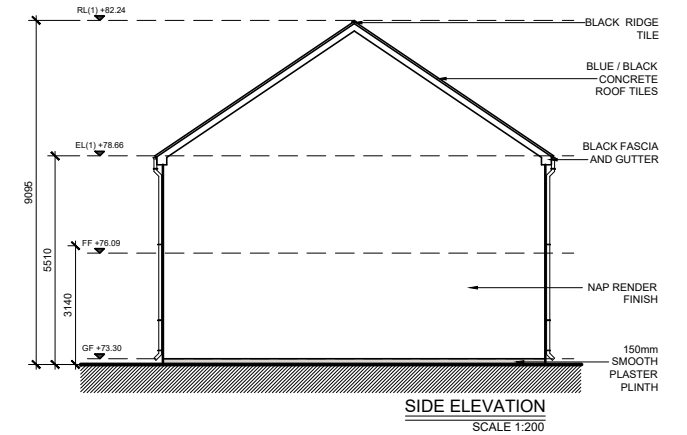

A map of the study area showing building footprints. A red line outlines the boundary of the area. A location key in the top right corner indicates that a green square represents a building with a 2.D2(m) value. A north arrow is also present in the top right corner.

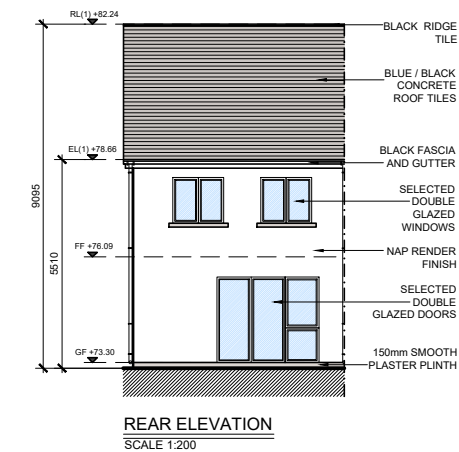

DEADY GAHAN

DG

ARCHITECTS

EASTGATE VILLAGE, LITTLE ISLAND, CORK
T: 021 4355016 W: WWW.DGARCHITECTS.IE
EMAIL: INFO@DGARCHITECTS.IE

Project
LANDS AT HOLLYSTOWN - KILMARTIN
HOLLYSTOWN SITES 2 & 3

Drawing title
HOUSE TYPE 2.D2m - END UNIT
FLOOR PLANS, ELEVATIONS, SECTION A-A, 3D RENDER

Scale 1:100-200@A3	Drawn AH	Checked EJG	Date 04.11.20
Project No. 20152	Drg. No. 20152/P/0604		Revision P1

☐	Information \ Comments	Tender	☐
☒	Planning	Construction	☐