



C.A. 3 - Type 3.D2
end unit - AREA: 93.2 SQ.M.
1003 SQ.FT.


Storage Area: 4.2 sq.m.

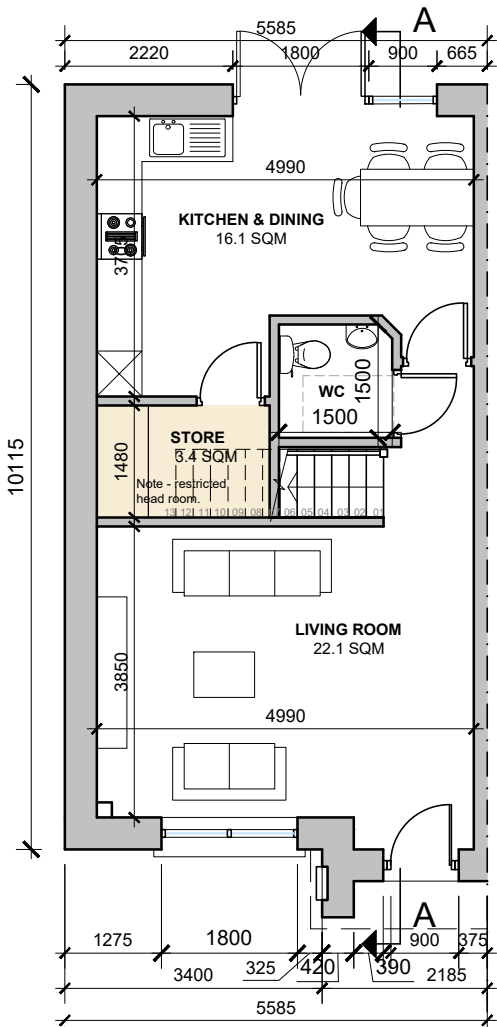


GROUND FLOOR
SCALE 1:100

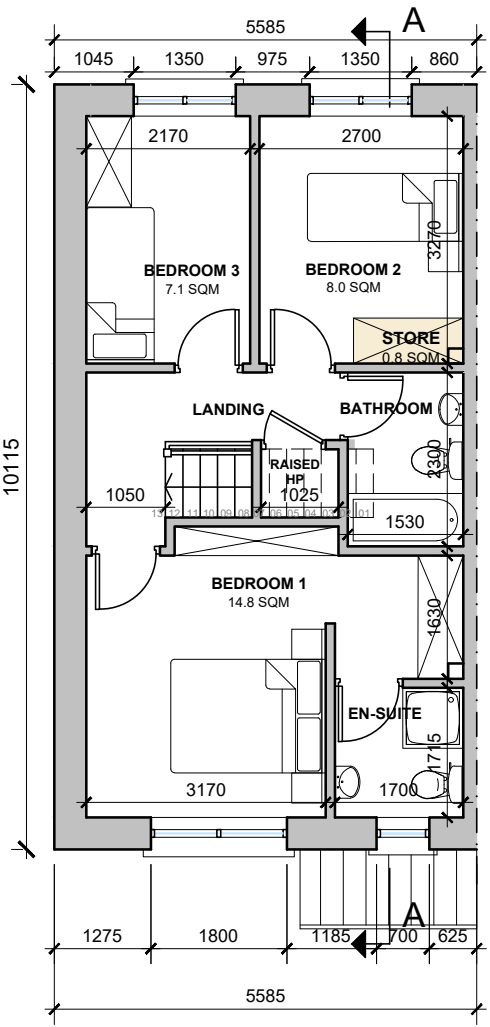


FIRST FLOOR
SCALE 1:100

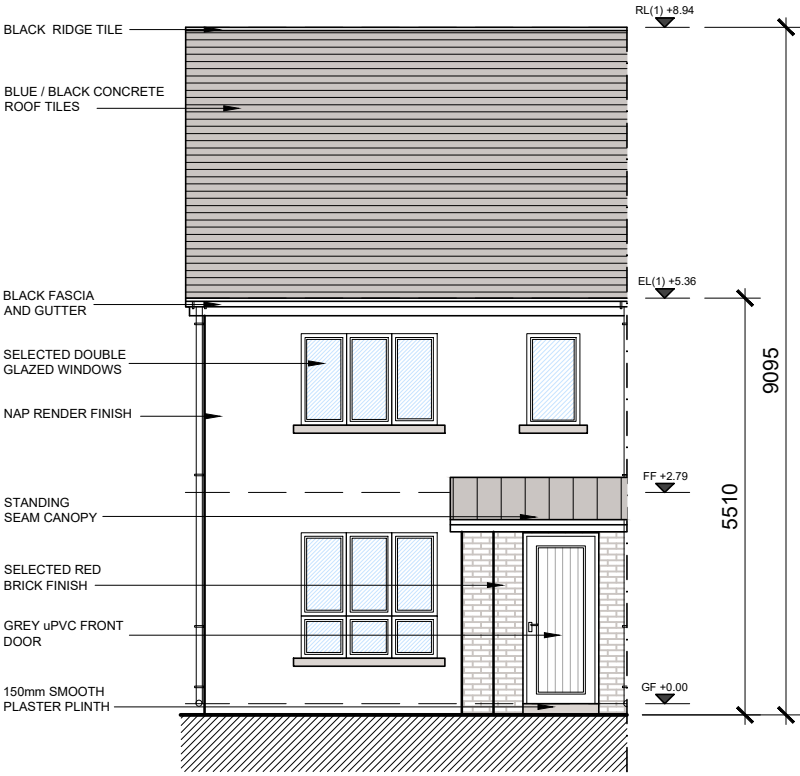

FRONT ELEVATION
SCALE 1:100

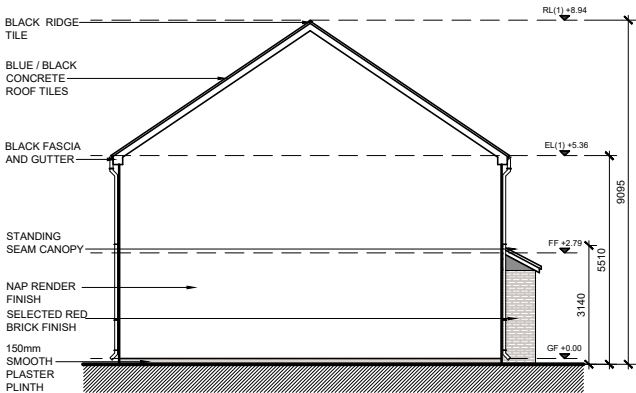


SIDE ELEVATION
SCALE 1:200

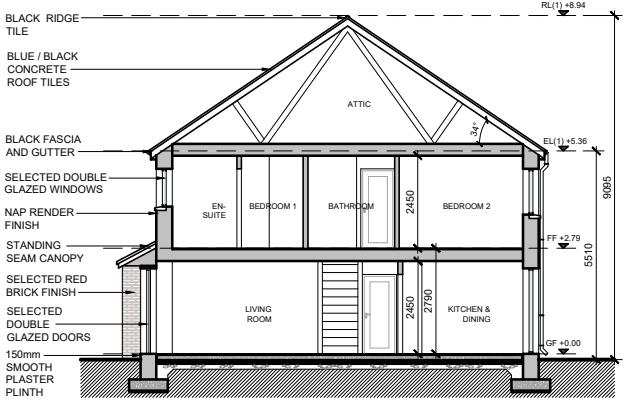


SECTION AA
SCALE 1:200



HOUSE TYPE 3.D2 - C.A.2 - 3D Image

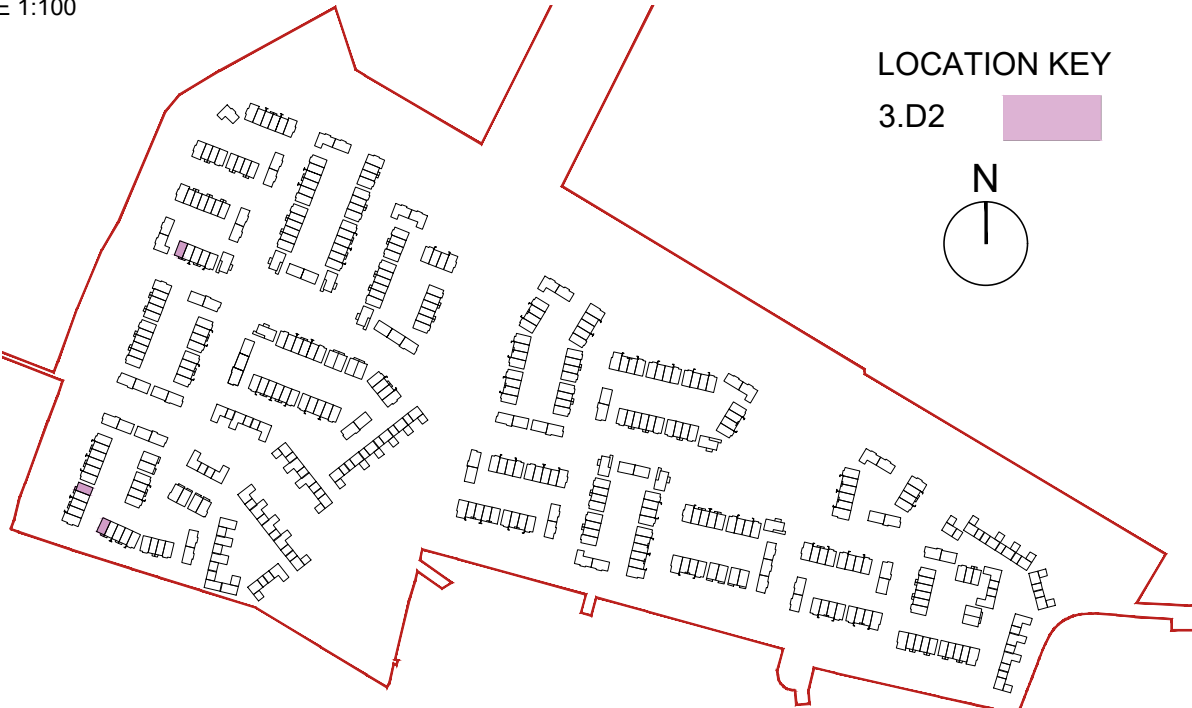


LOCATION KEY
3.D2

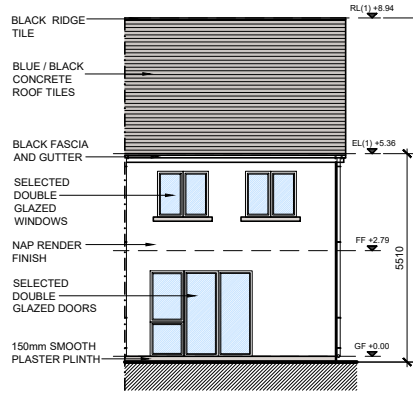

REAR ELEVATION
SCALE 1:200

NOTE: POSITION OF NORTH POINT AND LEVELS VARY - CHECK SITE PLAN FOR ORIENTATION - DWG NO. 20152-P-0004B

date	rev	name	chk	note
08.12.21	P1	AL	EJG	ISSUE FOR PLANNING

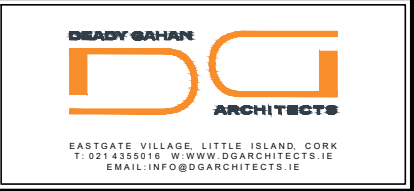

Project
LANDS AT HOLLYSTOWN - KILMARTIN
HOLLYSTOWN SITES 2 & 3

Drawing title
HOUSE TYPE 3.D2 - END UNIT
FLOOR PLANS, ELEVATIONS, SECTION A-A, 3D RENDER

Scale	Drawn	Checked	Date
1:100-200@A3	AH	EJG	04.11.20
Project No.	Dwg. No.	Revision	
20152	20152/P/0606	P1	

Information 1 Comments
Planning
Tender
Construction