



C.A. 3 - Type 3.D2m  
mid unit - AREA: 93.2 SQ.M.  
1003 SQ.FT.  
Storage Area: 4.2 sq.m.


DO NOT SCALE. WORK TO FIGURED DIMENSIONS ONLY.  
ALL EXISTING DIMENSIONS TO BE CHECKED ON SITE.  
DRAWN ON AUTOCAD R2004 AT DEADY GAHAN ARCHITECTS LTD  
LAYERS ON THIS DRAWING COMPLY WITH BS 1192: PART 5

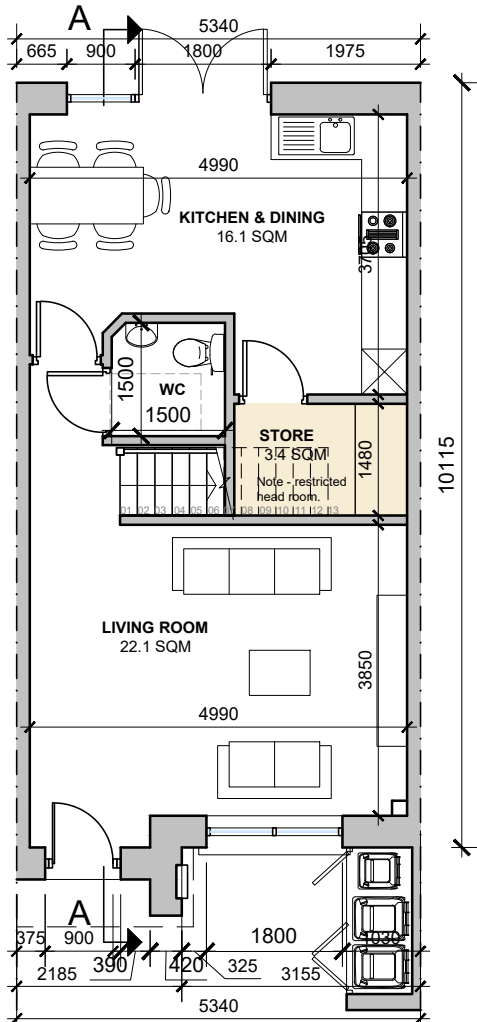


GROUND FLOOR  
SCALE 1:100

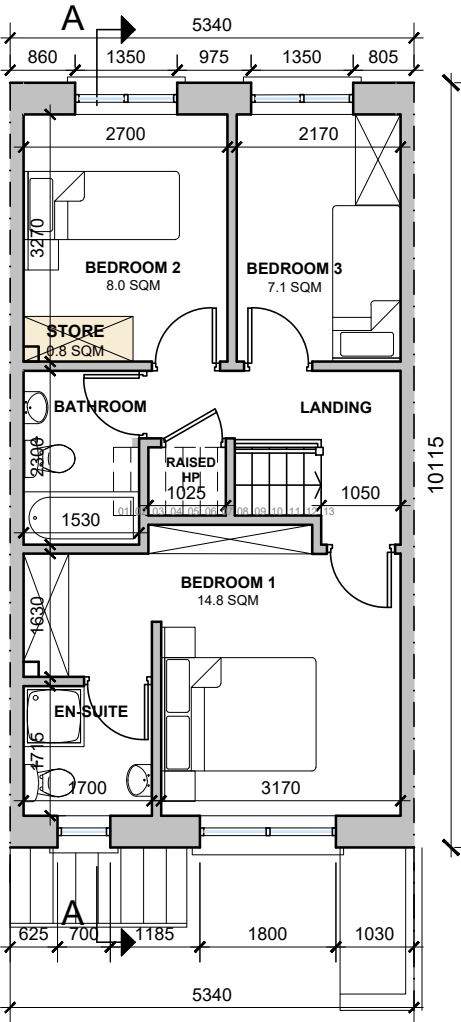


FIRST FLOOR  
SCALE 1:100

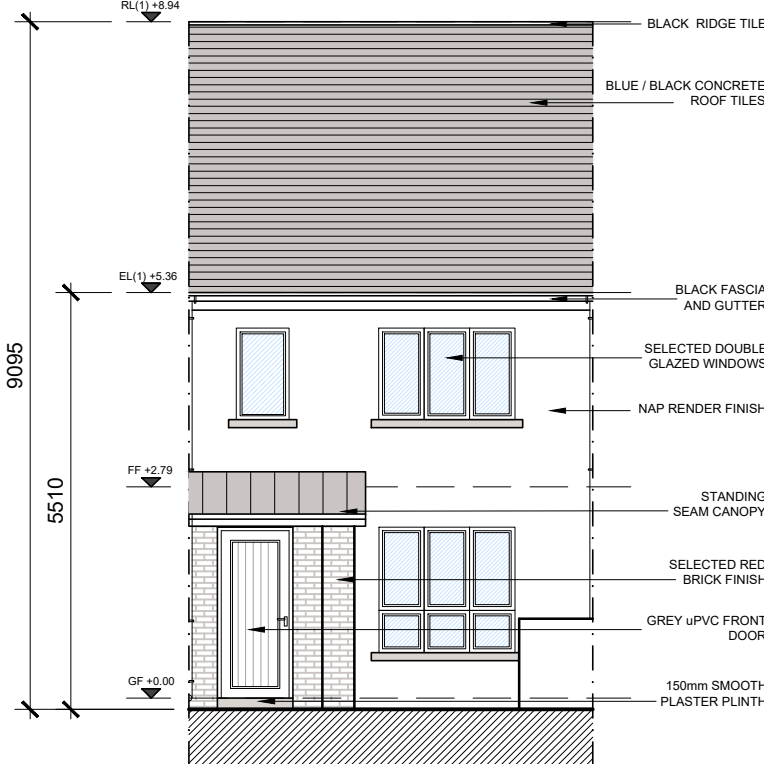

FRONT ELEVATION  
SCALE 1:100

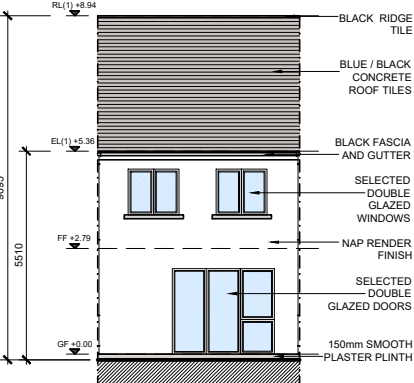

REAR ELEVATION  
SCALE 1:200

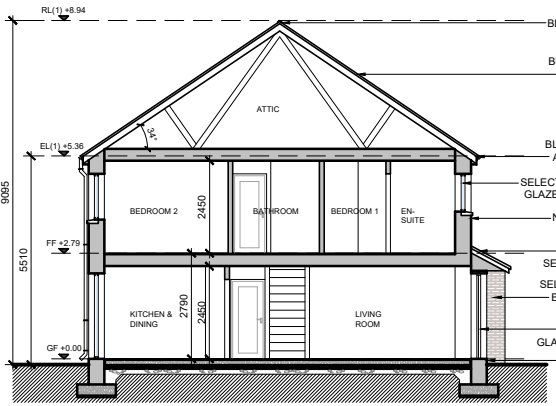

SECTION AA  
SCALE 1:200



HOUSE TYPE 3.D2m - C.A.2 - 3D Image



LOCATION KEY  
3.D2(m)  
N

NOTE: POSITION OF NORTH POINT AND LEVELS VARY - CHECK SITE PLAN FOR ORIENTATION - DWG NO. 20152-P-0004B

NOTE: 3.D2m REFERS TO MIRRORED VERSION OF UNIT TYPE 3.D2

| date     | rev | name | chk | note               |
|----------|-----|------|-----|--------------------|
| 08.12.21 | P1  | AL   | EJG | ISSUE FOR PLANNING |

**DEADY GAHAN**  
**DG**  
**ARCHITECTS**

EASTGATE VILLAGE, LITTLE ISLAND, CORK  
T: 021 4355016 W: WWW.DGARCHITECTS.IE  
EMAIL: INFO@DGARCHITECTS.IE

Project:  
LANDS AT HOLLYSTOWN - KILMARTIN  
HOLLYSTOWN SITES 2 & 3

Drawing title:  
HOUSE TYPE 3.D2m - MID UNIT  
FLOOR PLANS, ELEVATIONS, SECTION A-A, 3D RENDER

| Scale        | Drawn        | Checked  | Date     |
|--------------|--------------|----------|----------|
| 1:100-200@A3 | AH           | EJG      | 04.11.20 |
| Project No.  | Dwg. No.     | Revision |          |
| 20152        | 20152/P/0609 | P1       |          |

Information & Comments  
Planning  
Tender  
Construction