



DO NOT SCALE. WORK TO FIGURED DIMENSIONS ONLY.
ALL EXISTING DIMENSIONS TO BE CHECKED ON SITE.
DRAWN ON AUTOCAD R2004 AT DEADY GAHAN ARCHITECTS LTD
LAYERS ON THIS DRAWING COMPLY WITH BS 1192: PART 5

C.A. 1 - Type 1.D3 - AREA: 92.6 SQ.M.
996 SQ.FT.


STORAGE tot. - 4.2 sq.m.

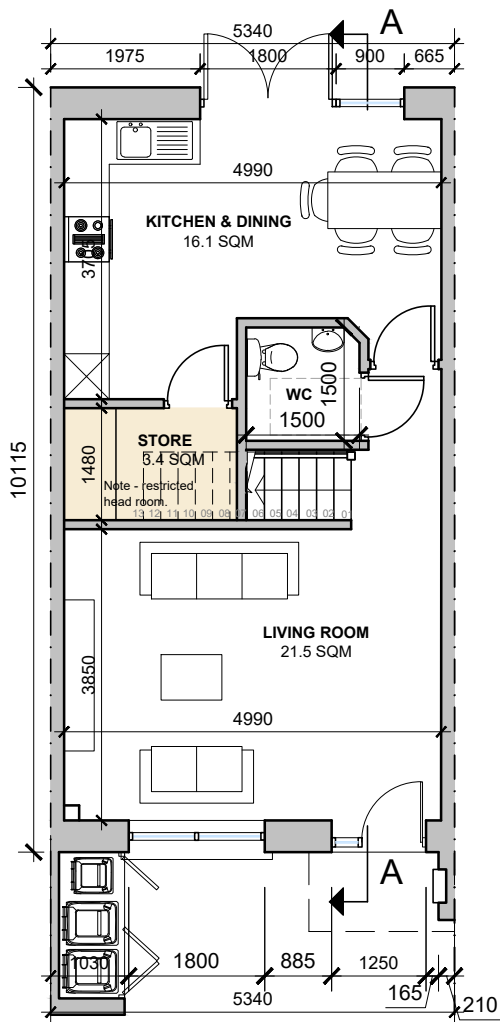


GROUND FLOOR
SCALE 1:100

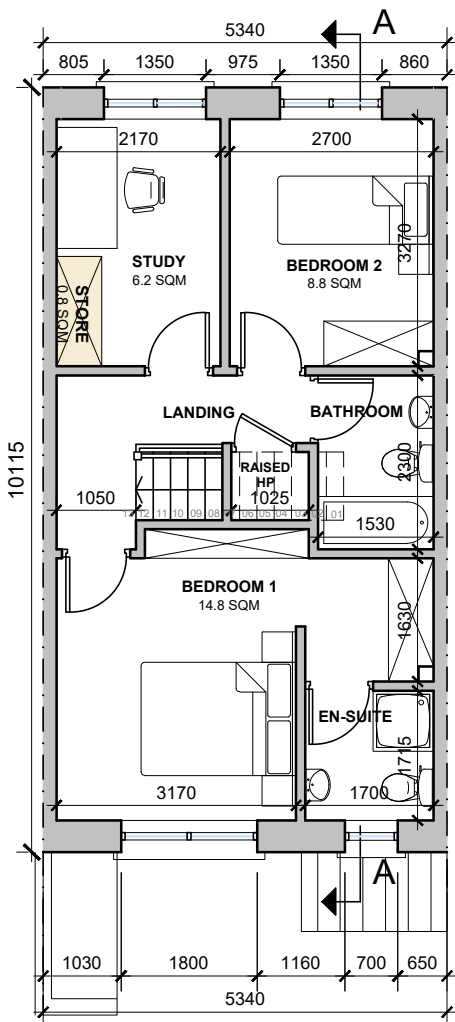


FIRST FLOOR
SCALE 1:100

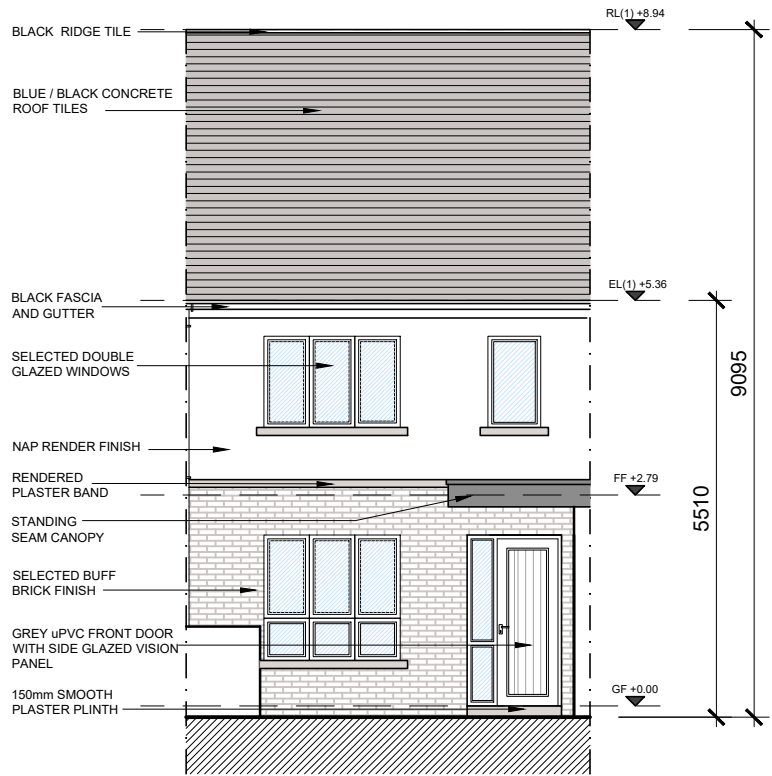

FRONT ELEVATION
SCALE 1:100

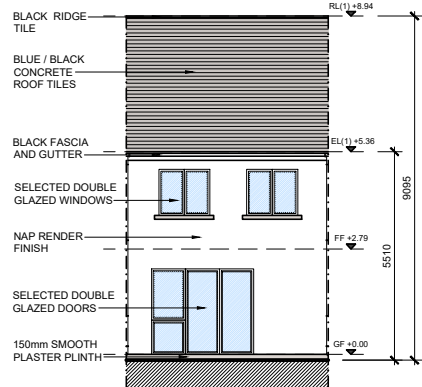

REAR ELEVATION
SCALE 1:200

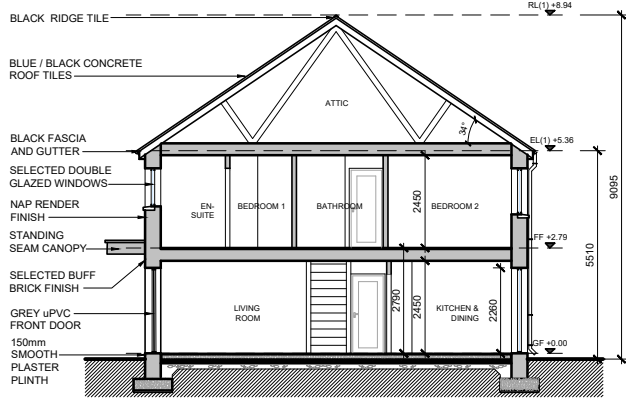

SECTION AA
SCALE 1:200




HOUSE TYPE 1.D3 - C.A.1 - 3D Image



LOCATION KEY

1.D3

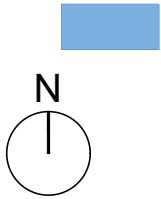

NOTE: POSITION OF NORTH POINT AND LEVELS VARY - CHECK
SITE PLAN FOR ORIENTATION - DWG NO. 20152-P-0004B

date	rev	name	chk	note
08.12.21	P1	AL	EJG	ISSUE FOR PLANNING



Project
LANDS AT HOLLYSTOWN - KILMARTIN
HOLLYSTOWN SITES 2 & 3

Drawing title
HOUSE TYPE 1.D3
FLOOR PLANS, ELEVATIONS, SECTION AA, 3D RENDER

Scale	Drawn	Checked	Date
1:100-200@A3	AH	EJG	04.11.20
Project No.	Dwg. No.	Revision	
20152	20152/P/0701	P1	

Information \ Comments
Planning
Tender
Construction