



DO NOT SCALE. WORK TO FIGURED DIMENSIONS ONLY.
ALL EXISTING DIMENSIONS TO BE CHECKED ON SITE.
DRAWN ON AUTOCAD R2004 AT DEADY GAHAN ARCHITECTS LTD
LAYERS ON THIS DRAWING COMPLY WITH BS 1192: PART 5

C.A. 3 - Type 3.D3 - AREA: 92.6 SQ.M.
996 SQ.FT.


STORAGE tot. - 4.2 sq.m.

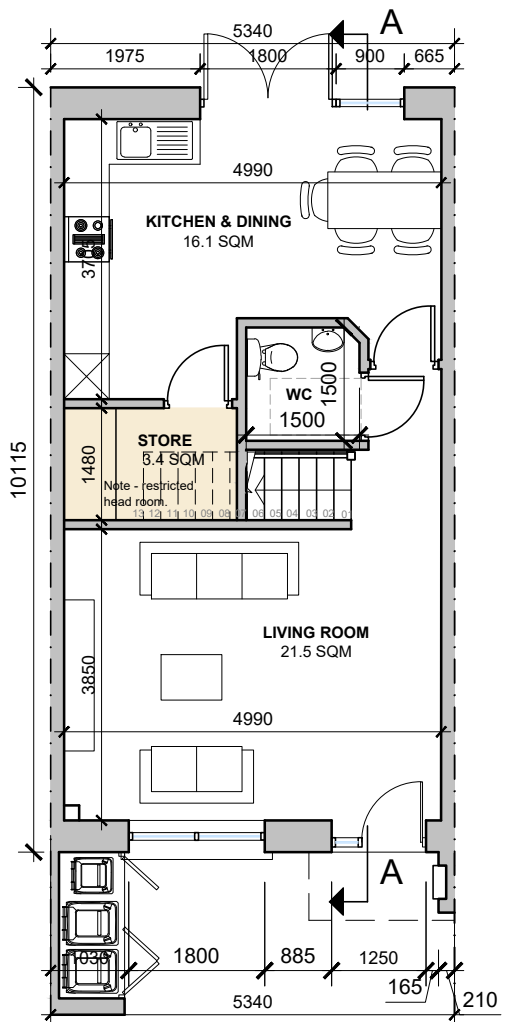


GROUND FLOOR
SCALE 1:100

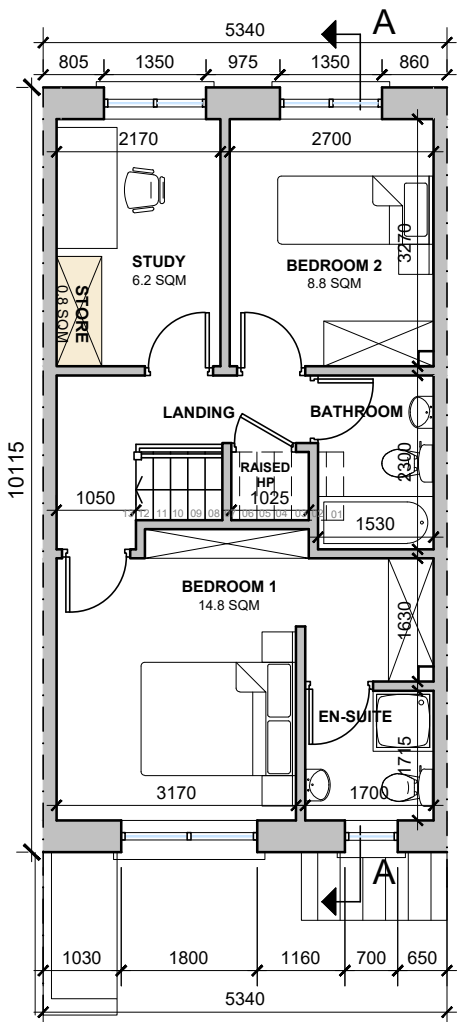


FIRST FLOOR
SCALE 1:100

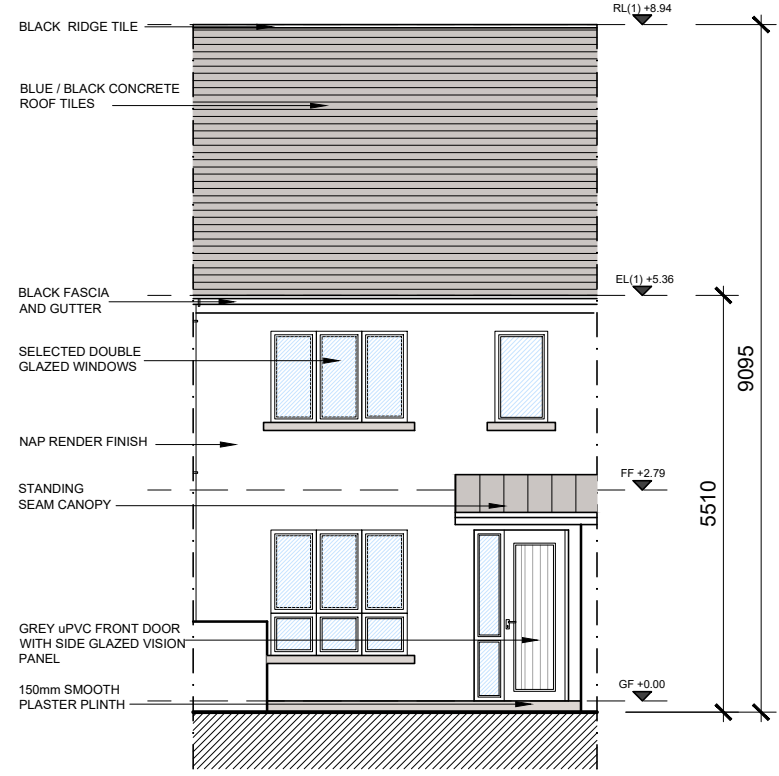

FRONT ELEVATION
SCALE 1:100

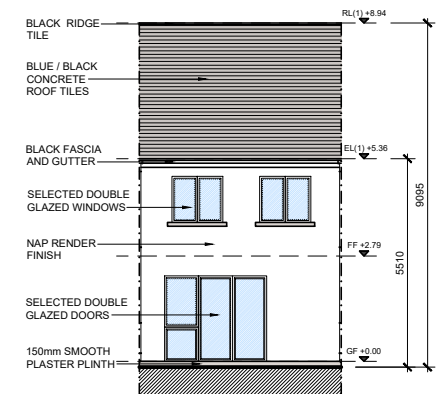


REAR ELEVATION
SCALE 1:200

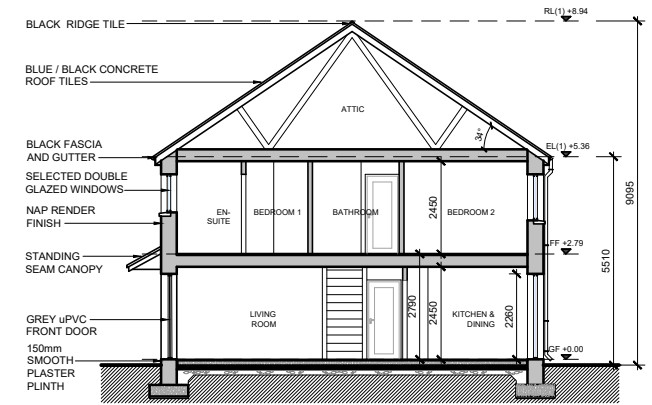

SECTION AA
SCALE 1:200

LOCATION KEY

3.D3

 

HOUSE TYPE 3.D3 - C.A.3 - 3D Image



NOTE: POSITION OF NORTH POINT AND LEVELS VARY - CHECK
SITE PLAN FOR ORIENTATION - DWG NO. 20152-P-0004B

date	rev	name	chk	note
08.12.21	P1	AL	EJG	ISSUE FOR PLANNING

DEADY GAHAN
DG
ARCHITECTS

EASTGATE VILLAGE, LITTLE ISLAND, CORK
T: 021 4355016 W: WWW.DGARCHITECTS.IE
EMAIL: INFO@DGARCHITECTS.IE

Project:
LANDS AT HOLLYSTOWN - KILMARTIN
HOLLYSTOWN SITES 2 & 3

Drawing title:
HOUSE TYPE 3.D3
FLOOR PLANS, ELEVATIONS, SECTION AA, 3D RENDER

Scale: 1:100-200@A3	Drawn: AH	Checked: EJG	Date: 04.11.20
Project No. 20152	Dwg. No. 20152/P/0703	Revision: P1	

☐ Information / Comments ☐ Tender
☒ Planning ☐ Construction