



C.A.1 - Type 1.E2
end unit - AREA: 85.4 SQ.M.
919.2 SQ.FT.

STORAGE tot. - 4.8 sq.m.

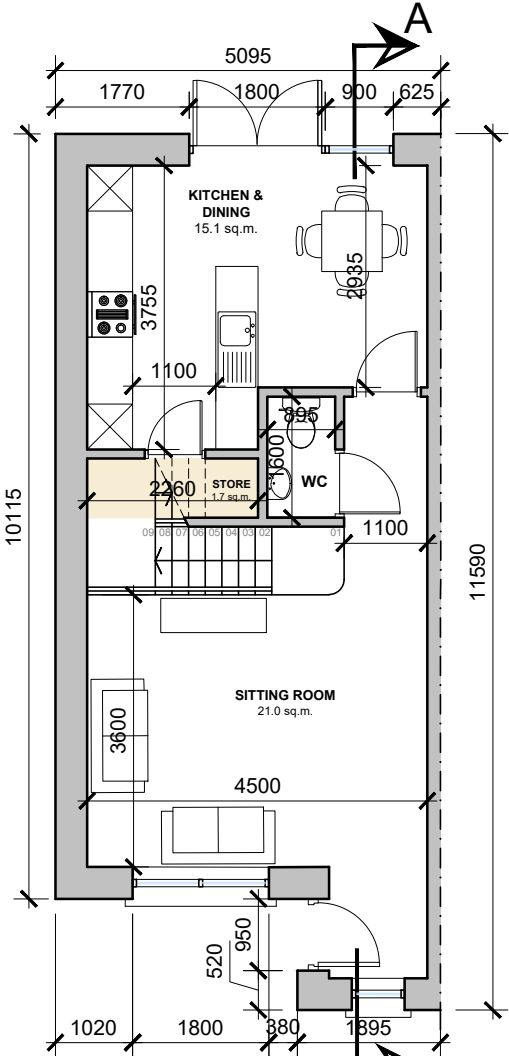


GROUND FLOOR PLAN
SCALE 1:100

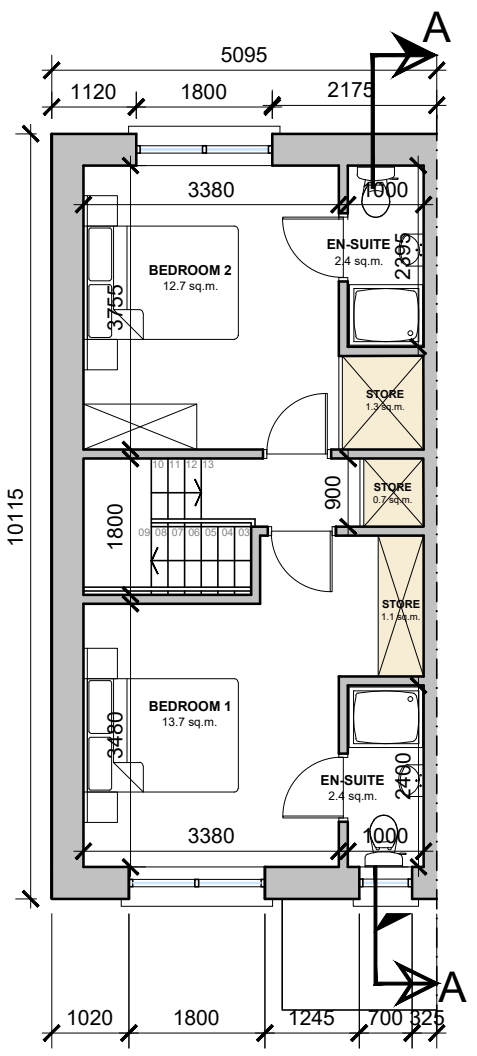


FIRST FLOOR PLAN
SCALE 1:100




FRONT ELEVATION
SCALE 1:100

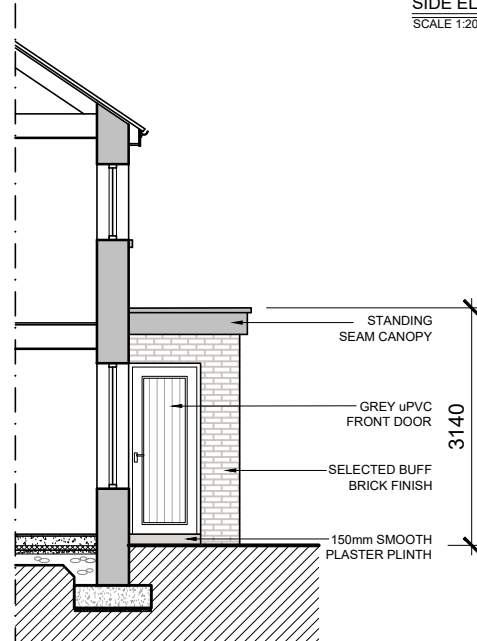


POP-OUT SIDE ELEVATION
SCALE 1:100

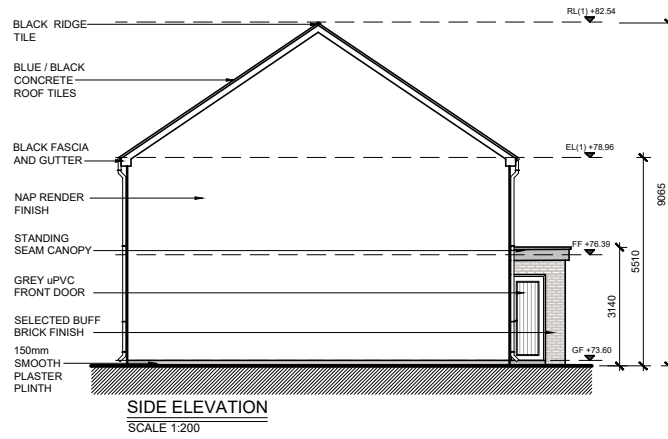

SIDE ELEVATION
SCALE 1:200

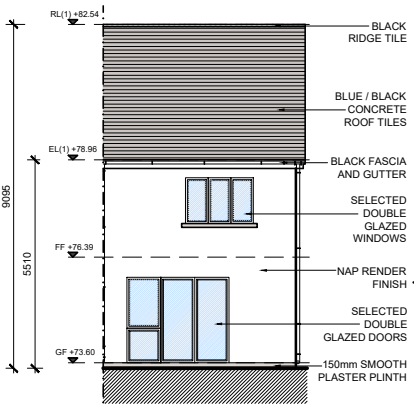


REAR ELEVATION
SCALE 1:200

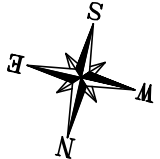

NOTE: UNIT NO. 034 (FFL +73.60) SHOWN.

date	rev	name	chk	note
08.12.21	P1	AL	EJG	ISSUE FOR PLANNING

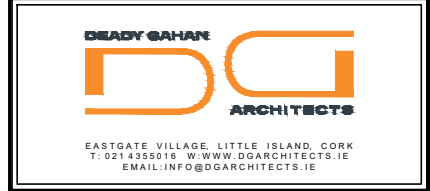


Project:
LANDS AT HOLLYSTOWN - KILMARTIN
HOLLYSTOWN SITES 2 & 3

Drawing title:
HOUSE TYPE 1.E2 - END UNIT
FLOOR PLANS, ELEVATIONS, SECTION A-A, 3D RENDER


Scale: 1:100-200@A3	Drawn: AH	Checked: EJG	Date: 04.11.20
Project No. 20152	Dwg. No. 20152/P/0802	Revision: P1	

Information \ Comments
Planning
Tender
Construction

LOCATION KEY
1.E2

 

HOUSE TYPE 1.E2 (end) - C.A.1 - 3D Image

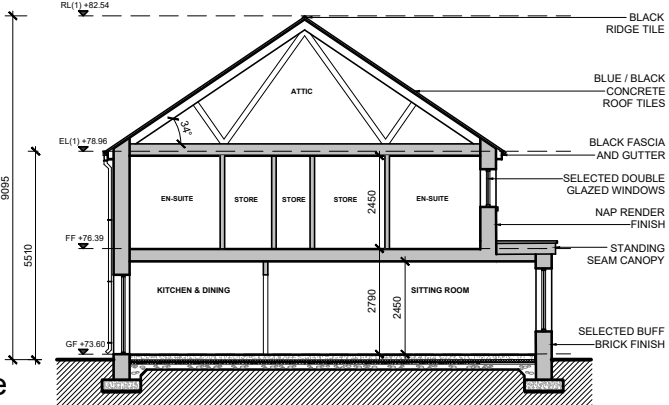

SECTION A-A
SCALE 1:200