



C.A. 2 - Type 2.E2
end unit - AREA: 85.4 SQ.M.
919.2 SQ.FT.


STORAGE tot. - 4.8 sq.m.

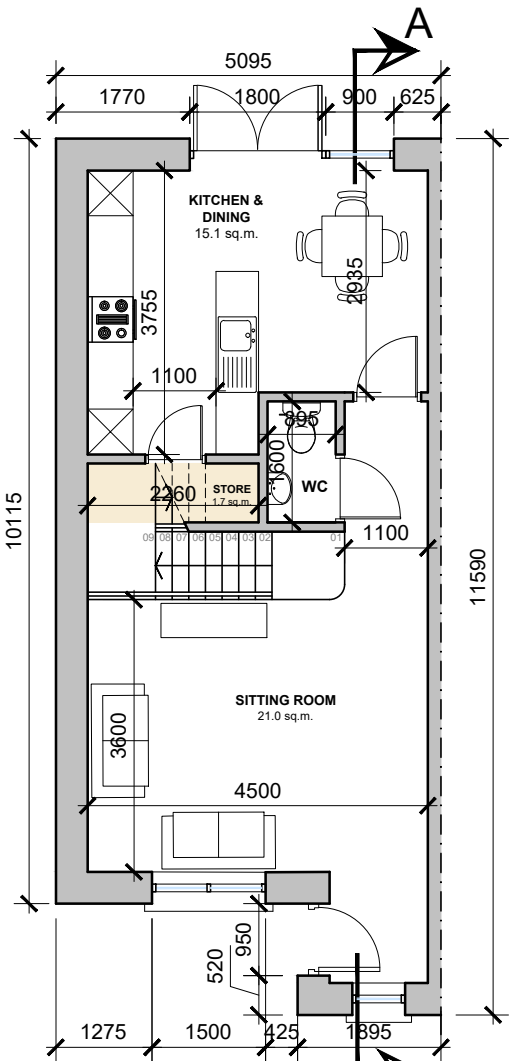


GROUND FLOOR PLAN
SCALE 1:100

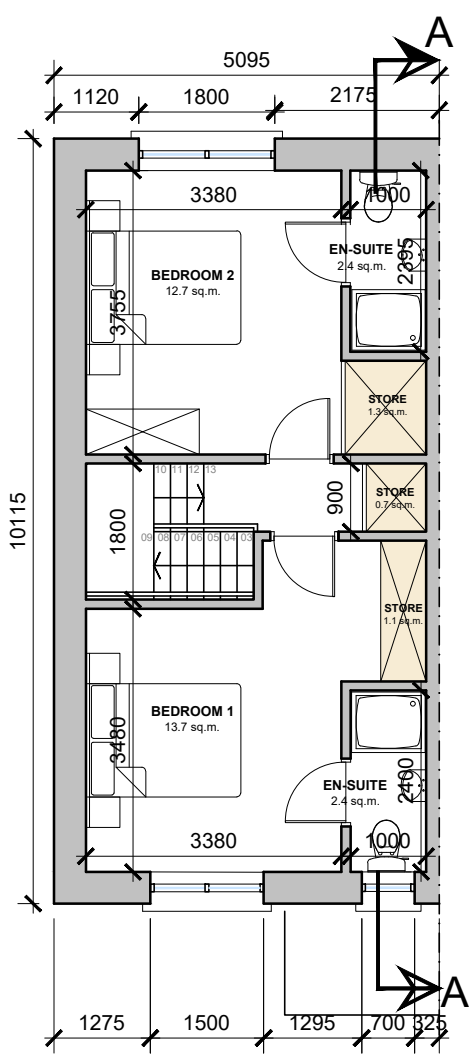


FIRST FLOOR PLAN
SCALE 1:100

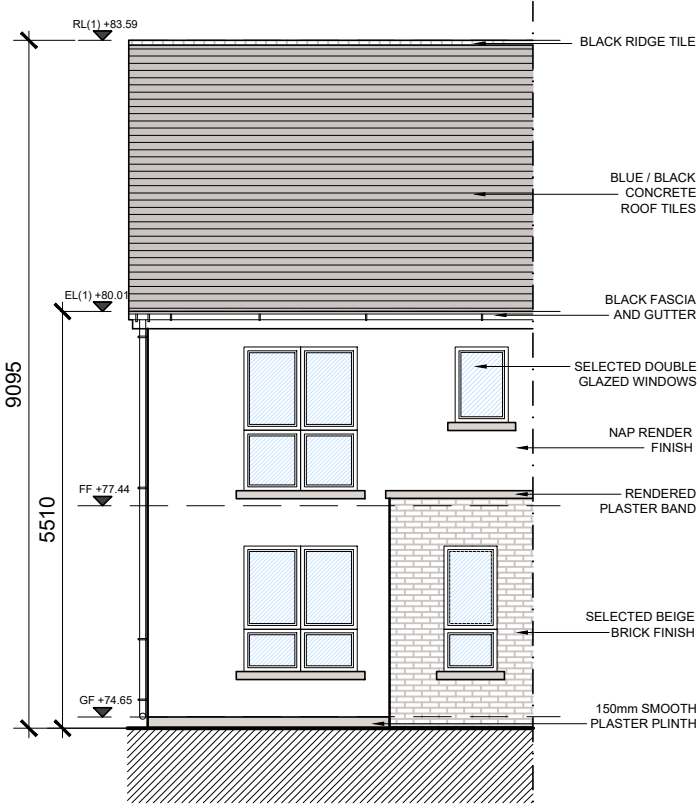


FRONT ELEVATION
SCALE 1:100

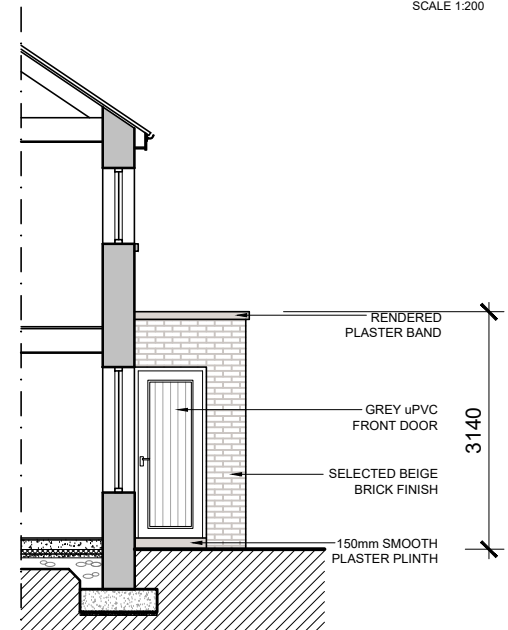


POP-OUT SIDE ELEVATION
SCALE 1:100

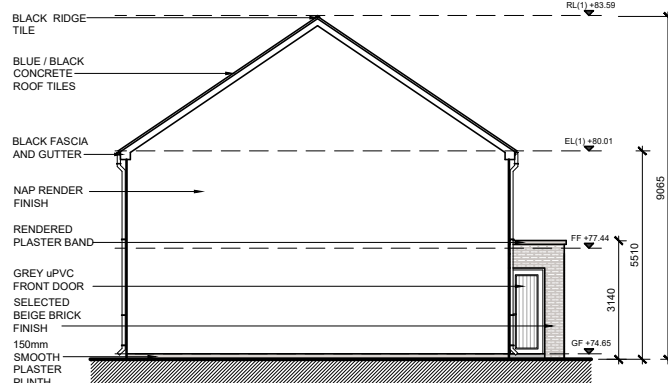

SIDE ELEVATION
SCALE 1:200

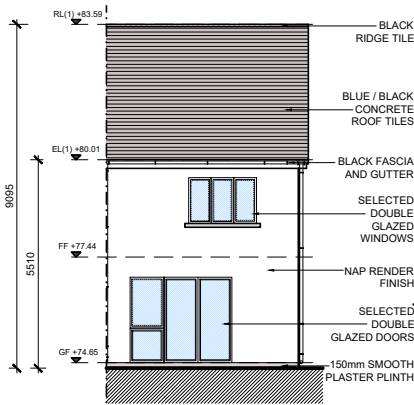


REAR ELEVATION
SCALE 1:200

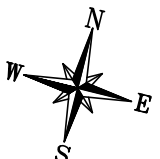


NOTE: UNIT NO. 025 (FFL +74.65) SHOWN.

LOCATION KEY

2.E2

 


HOUSE TYPE 2.E2 (end) - C.A.2 - 3D Image

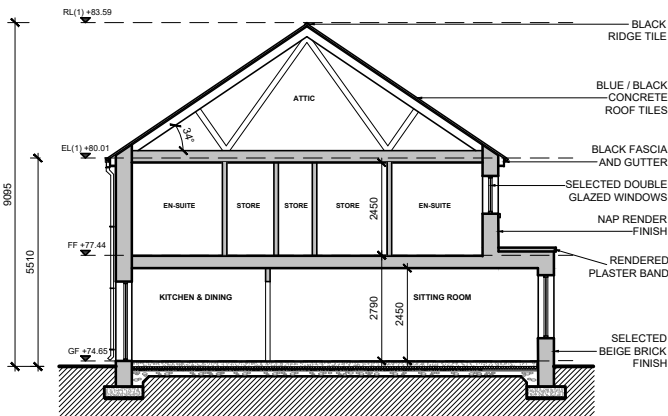

SECTION A-A
SCALE 1:200

date	rev	name	chk	note
08.12.21	P1	AL	EJG	ISSUE FOR PLANNING

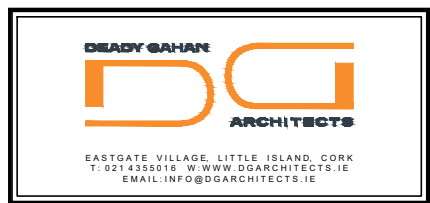

Project
LANDS AT HOLLYSTOWN - KILMARTIN
HOLLYSTOWN SITES 2 & 3

Drawing title
HOUSE TYPE 2.E2 - END UNIT
FLOOR PLANS, ELEVATIONS, SECTION A-A, 3D RENDER

Scale	Drawn	Checked	Date
1:100-200@A3	AH	EJG	04.11.20
Project No.	Dwg. No.	Revision	
20152	20152/P/0804	P1	

Information 1 Comments
Planning
Tender
Construction