



C.A.3 - Type 3.E2
end unit - AREA: 85.4 SQ.M.
919.2 SQ.FT.


STORAGE tot. - 4.8 sq.m.

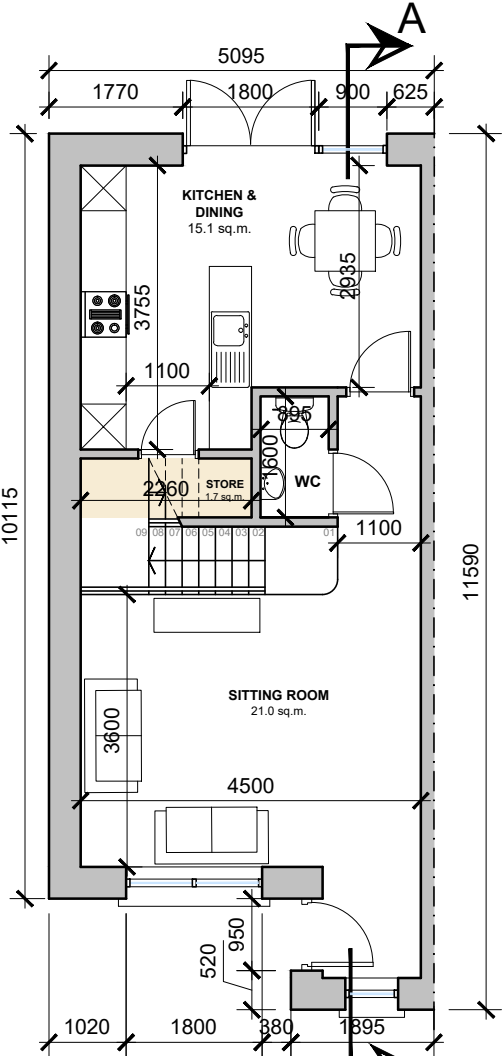


GROUND FLOOR PLAN
SCALE 1:100

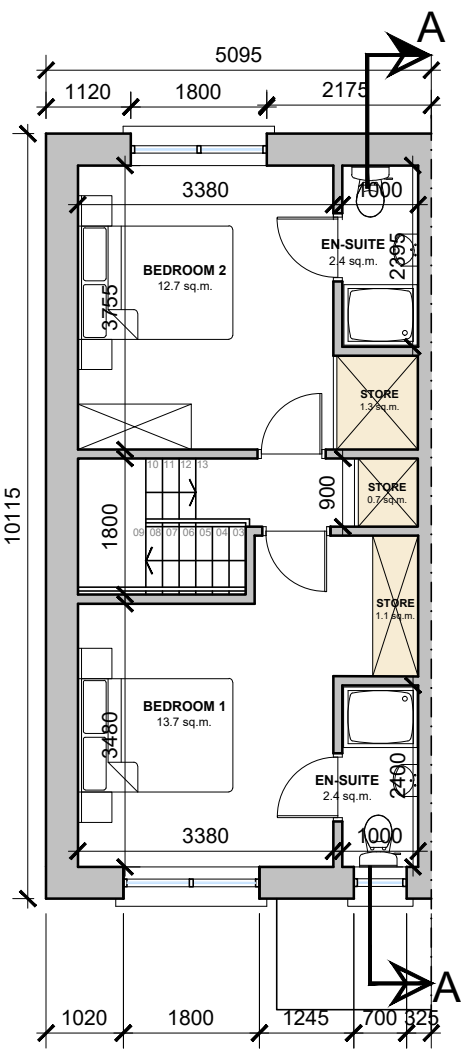


FIRST FLOOR PLAN
SCALE 1:100

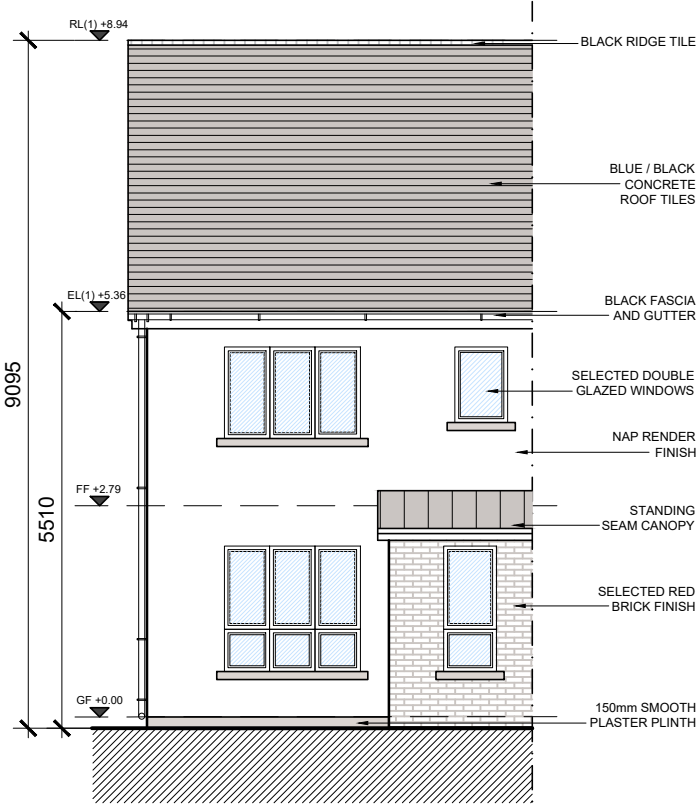


FRONT ELEVATION
SCALE 1:100

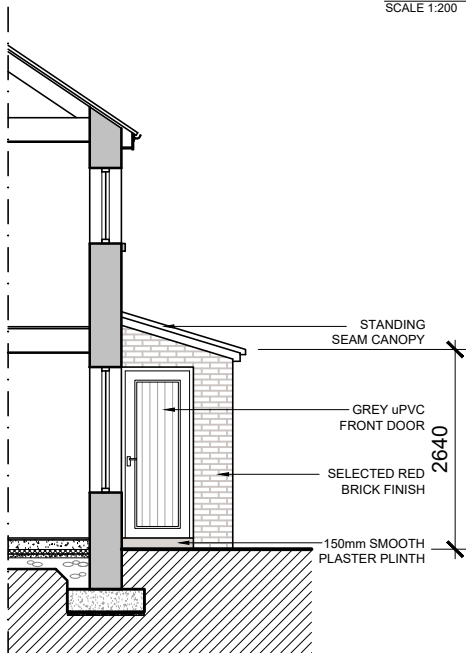

POP-OUT SIDE ELEVATION
SCALE 1:100

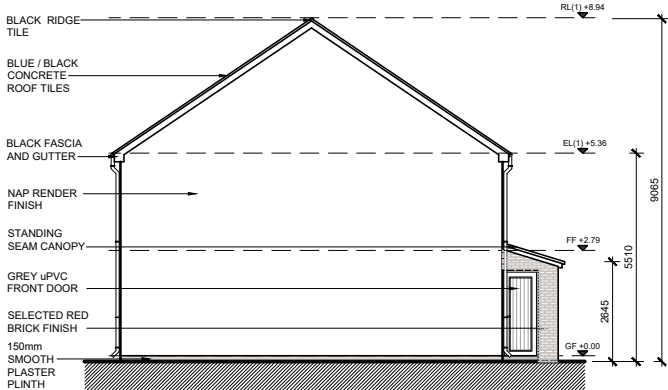

SIDE ELEVATION
SCALE 1:200

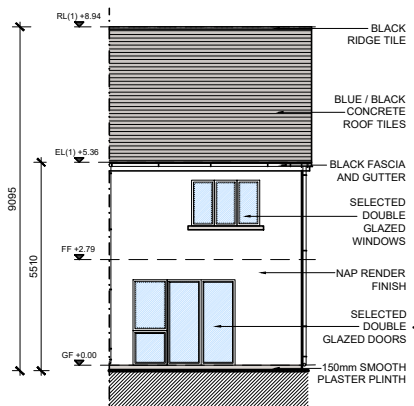


REAR ELEVATION
SCALE 1:200

LOCATION KEY
3.E2




HOUSE TYPE 3.E2 (end) - C.A.3 - 3D Image

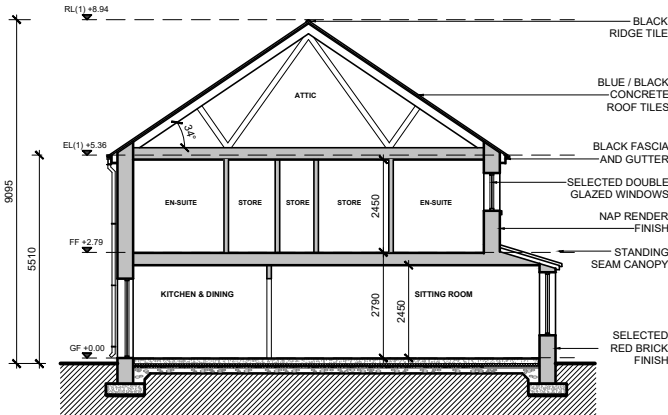

SECTION A-A
SCALE 1:200

NOTE: POSITION OF NORTH POINT AND LEVELS VARY - CHECK SITE PLAN FOR ORIENTATION - DWG NO. 20152-P-0004B

date	rev	name	chk	note
08.12.21	P1	AL	EJG	ISSUE FOR PLANNING

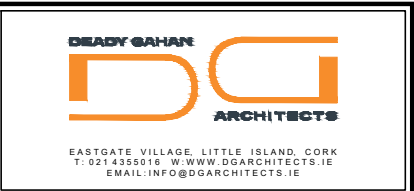

Project
LANDS AT HOLLYSTOWN - KILMARTIN
HOLLYSTOWN SITES 2 & 3

Drawing title HOUSE TYPE 3.E2 - END UNIT FLOOR PLANS, ELEVATIONS, SECTION A-A, 3D RENDER			
Scale 1:100-200@A3	Drawn AH	Checked EJG	Date 04.11.20
Project No. 20152	Dwg. No. 20152/P/0806	Revision P1	

☐ Information 1 Comments	☐ Tender
☐ Planning	☐ Construction