


C.A. 1 - Type 1.E2m
mid unit - AREA: 85.4 SQ.M.
919.2 SQ.FT.

STORAGE tot. - 4.8 sq.m.


DO NOT SCALE. WORK TO FIGURED DIMENSIONS ONLY.
ALL EXISTING DIMENSIONS TO BE CHECKED ON SITE.
DRAWN ON AUTOCAD R2004 AT DEADY GAHAN ARCHITECTS LTD
LAYERS ON THIS DRAWING COMPLY WITH BS 1192: PART 5




HOUSE TYPE 1.E2m - C.A.1 - 3D Image

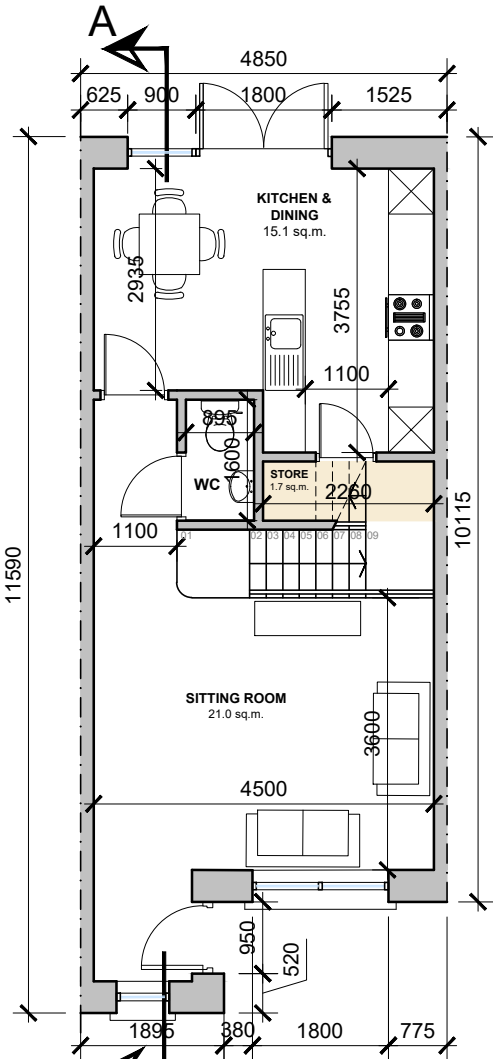


GROUND FLOOR PLAN
SCALE 1:100

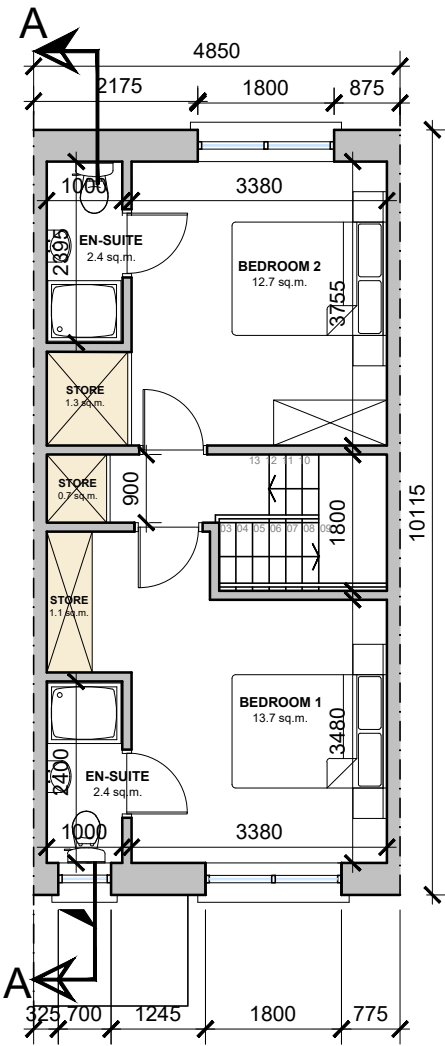

FIRST FLOOR PLAN
SCALE 1:100

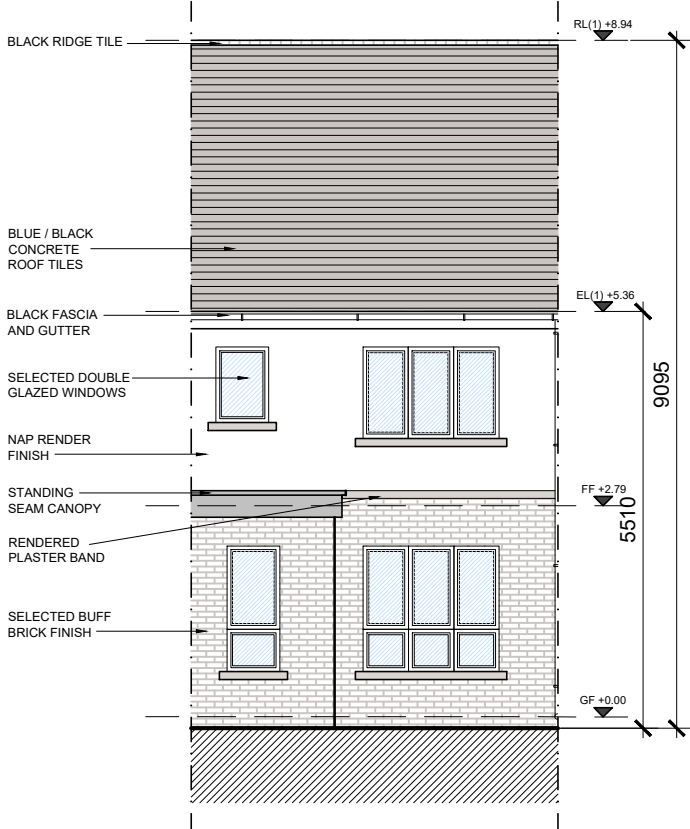


FRONT ELEVATION
SCALE 1:100

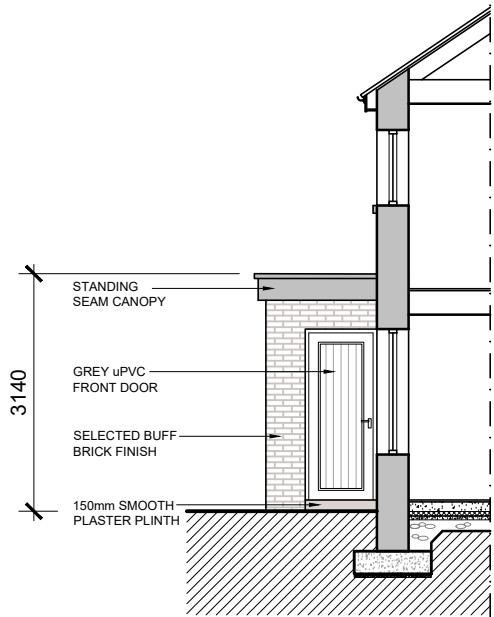


POP-OUT SIDE ELEVATION
SCALE 1:100



LOCATION KEY
1.E2(m)

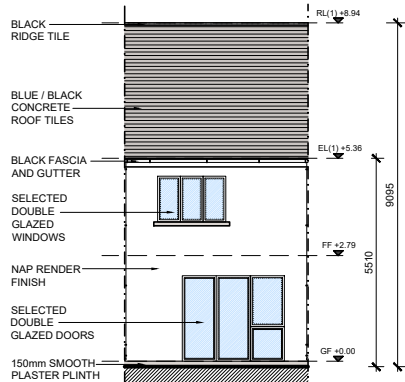

REAR ELEVATION
SCALE 1:200

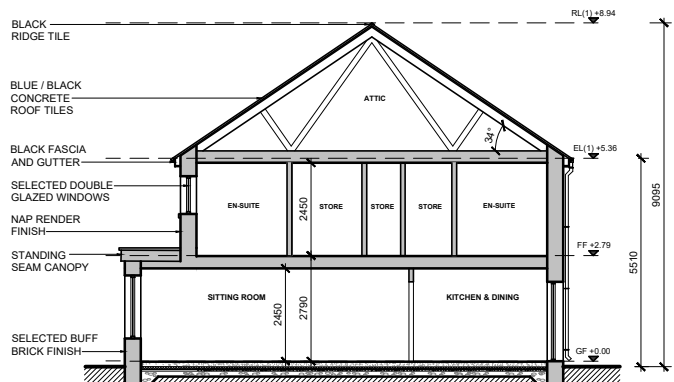


SECTION A-A
SCALE 1:200

NOTE: POSITION OF NORTH POINT AND LEVELS VARY - CHECK
SITE PLAN FOR ORIENTATION - DWG NO. 20152-P-0004B

NOTE: 1.E2m REFERS TO MIRRORED VERSION OF UNIT TYPE
1.E2

date	rev	name	chk	note
08.12.21	P1	AL	EJG	ISSUE FOR PLANNING

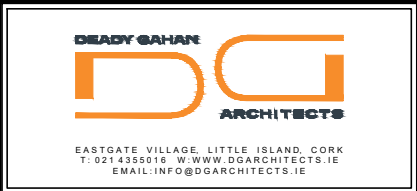

Project:
LANDS AT HOLLYSTOWN - KILMARTIN
HOLLYSTOWN SITES 2 & 3

Drawing title:
HOUSE TYPE 1.E2m - MID UNIT
FLOOR PLANS, ELEVATIONS, SECTION A-A, 3D RENDER

Scale	Drawn	Checked	Date
1:100-200@A3	AH	EJG	04.11.20
Project No.	Dwg. No.	Revision	
20152	20152/P/0807	P1	

Information 1 Comments
Planning
Tender
Construction