
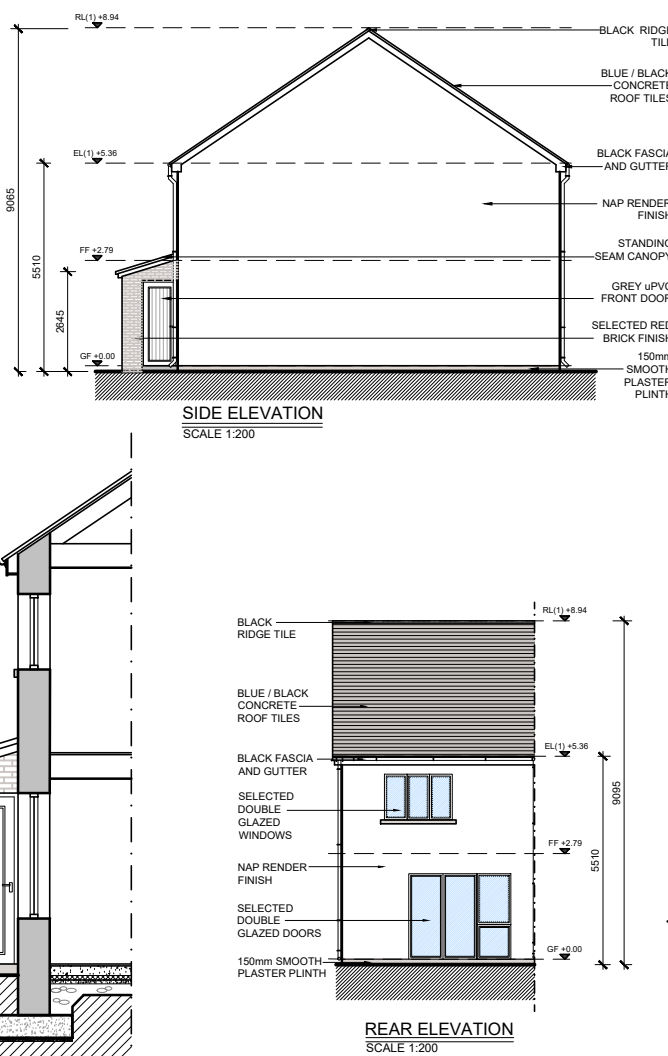
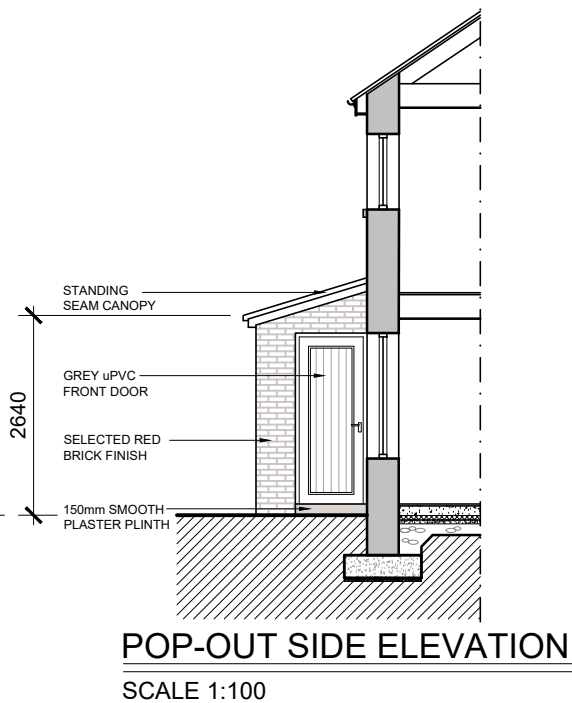
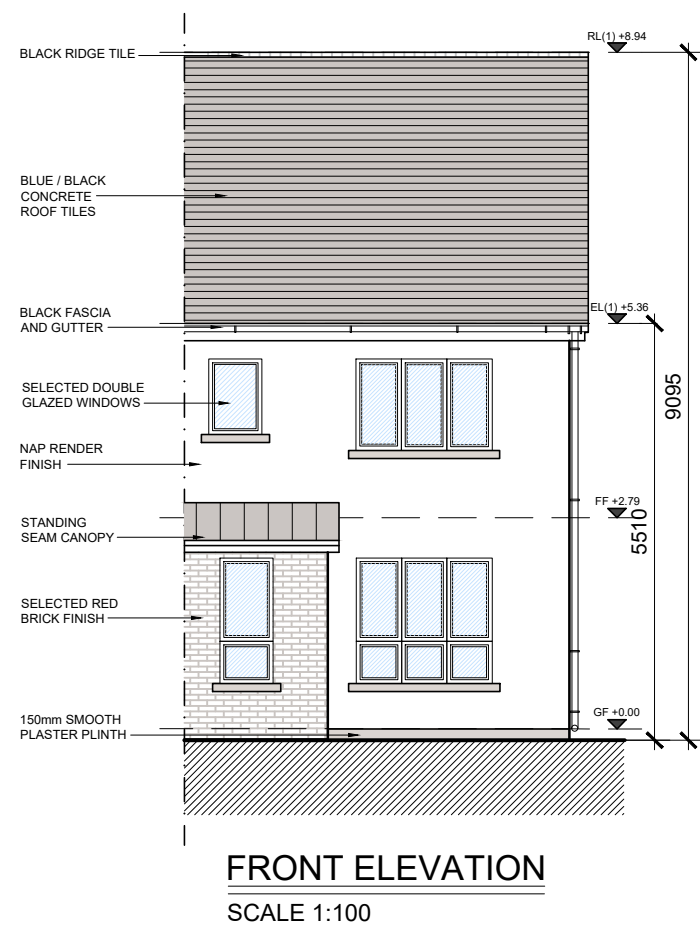
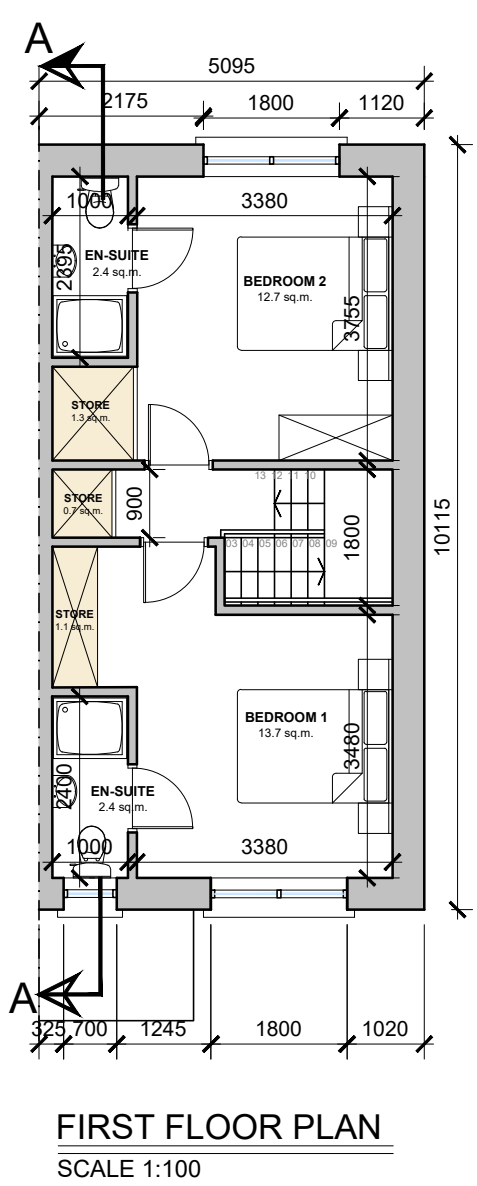


C.A.3 - Type 3.E2m
end unit - AREA: 85.4 SQ.M.
919.2 SQ.FT.

STORAGE tot. - 4.8 sq.m.

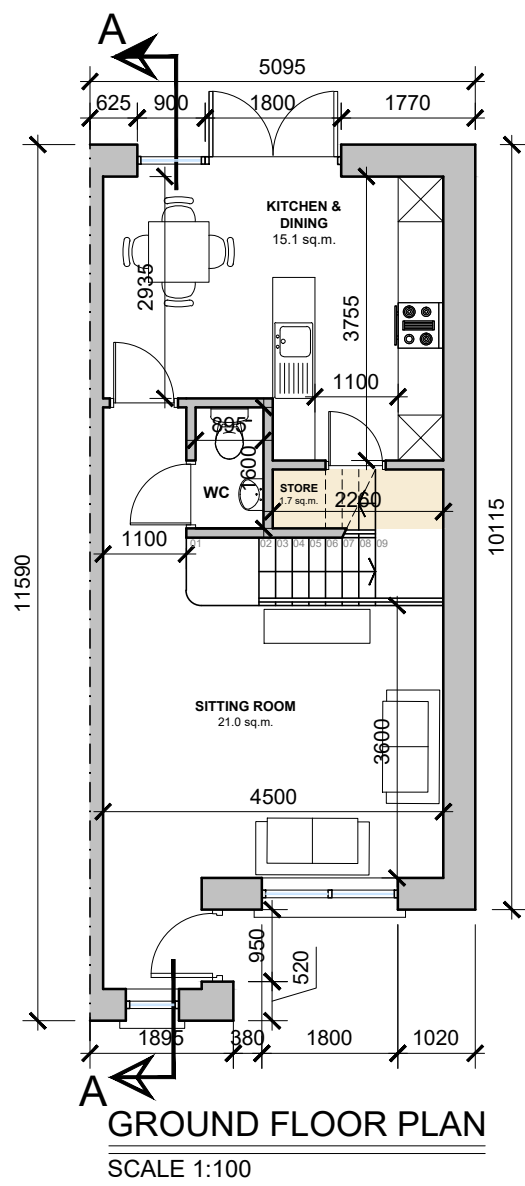


DO NOT SCALE. WORK TO FIGURED DIMENSIONS ONLY.
ALL EXISTING DIMENSIONS TO BE CHECKED ON SITE.
DRAWN ON AUTOCAD R2004 AT DEADY GAHAN ARCHITECTS LTD
LAYERS ON THIS DRAWING COMPLY WITH BS 1192: PART 5

NOTE: POSITION OF NORTH POINT AND LEVELS VARY - CHECK
SITE PLAN FOR ORIENTATION - DWG NO. 20152-P-0004B

NOTE: 3.E2m REFERS TO MIRRORED VERSION OF UNIT TYPE
3.E2

date	rev	name	chk	note
08.12.21	P1	AL	EJG	ISSUE FOR PLANNING

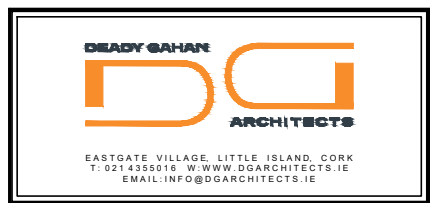

Project
LANDS AT HOLLYSTOWN - KILMARTIN
HOLLYSTOWN SITES 2 & 3

Drawing title HOUSE TYPE 3.E2m - END UNIT FLOOR PLANS, ELEVATIONS, SECTION A-A, 3D RENDER			
Scale 1:100-200@A3	Drawn AH	Checked EJG	Date 04.11.20
Project No. 20152	Dwg. No. 20152/P/0811	Revision P1	
☐ Information 1 Comments			Tender ☐
☒ Planning			Construction ☐



HOUSE TYPE 3.E2m (end) - C.A.3 - 3D Image

