



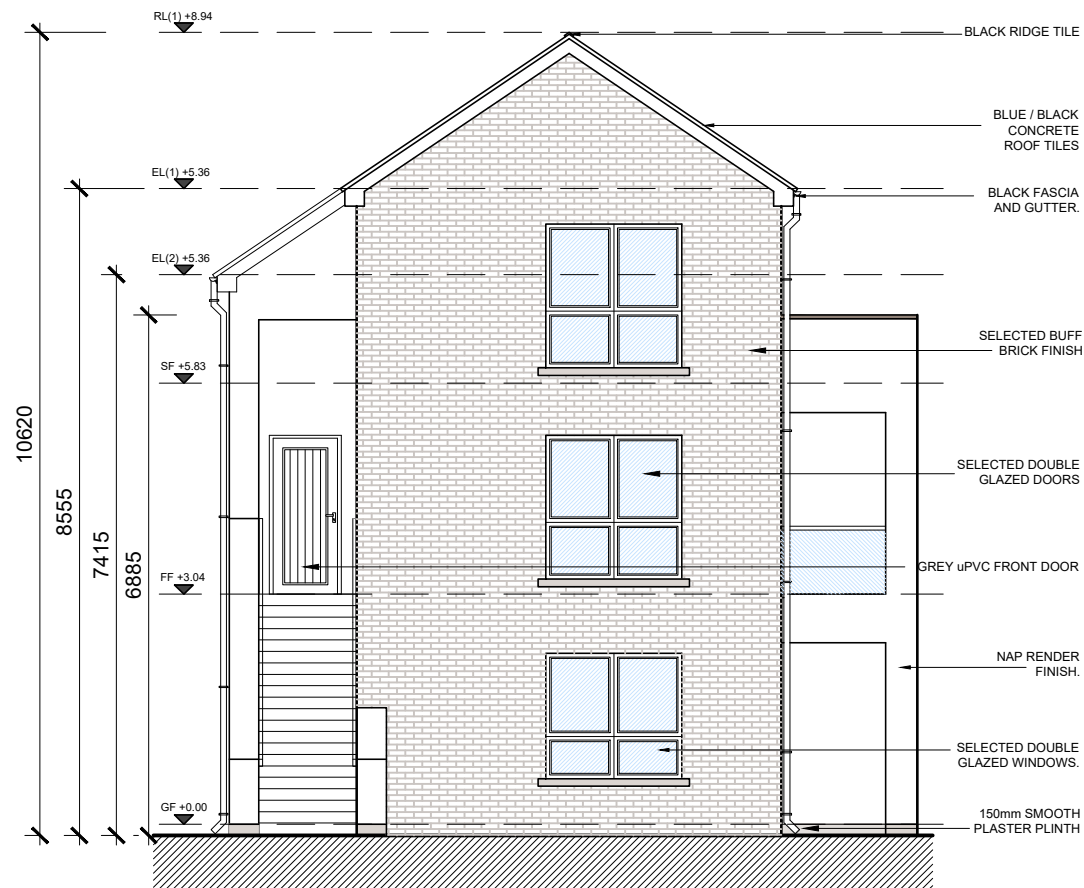


FRONT ELEVATION
SCALE 1:100

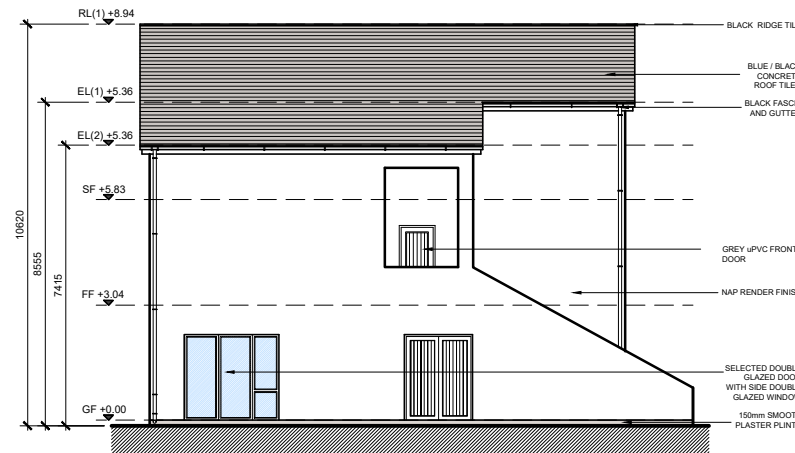


SIDE ELEVATION
SCALE 1:100




REAR ELEVATION
SCALE 1:200
K1 APARTMENT 1 EXTERNAL ACCESS - OPTION 1

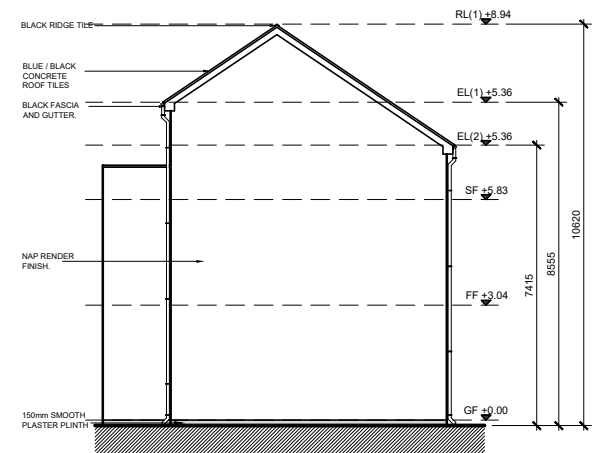


SIDE ELEVATION
SCALE 1:200
K1 APARTMENT 1 EXTERNAL ACCESS - OPTION 1

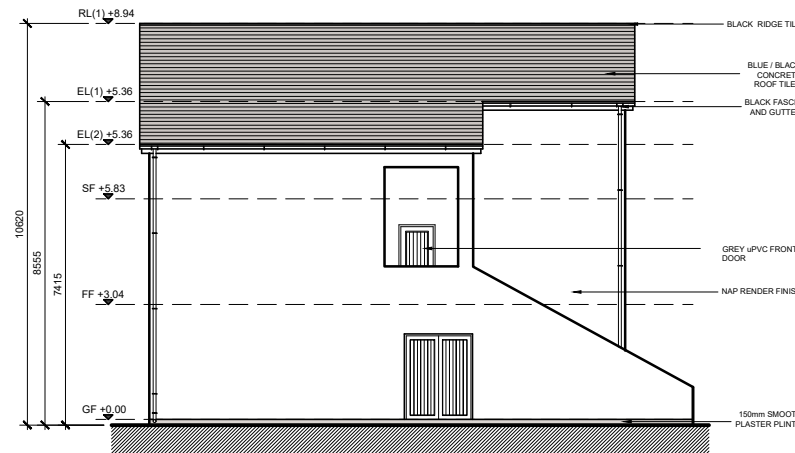

REAR ELEVATION
SCALE 1:200
K1 APARTMENT 1 EXTERNAL ACCESS - OPTION 2

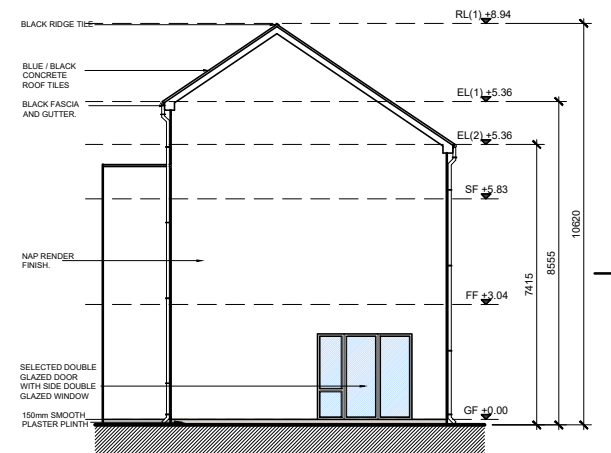

SIDE ELEVATION
SCALE 1:200
K1 APARTMENT 1 EXTERNAL ACCESS - OPTION 2

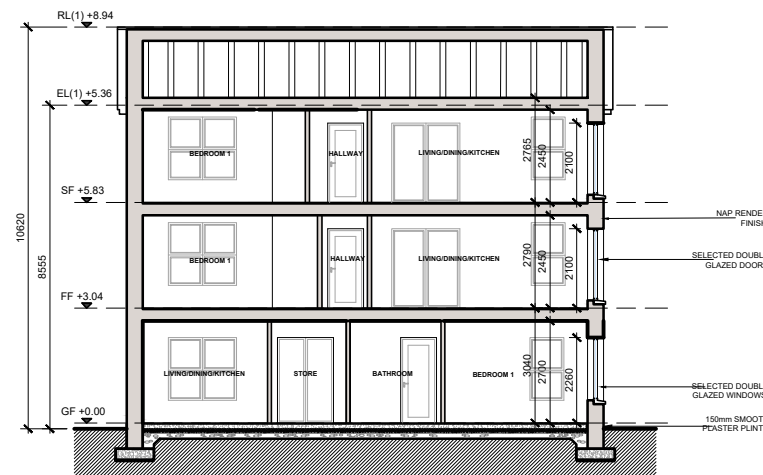


SECTION A-A
SCALE 1:200

DO NOT SCALE. WORK TO FIGURED DIMENSIONS ONLY.
ALL EXISTING DIMENSIONS TO BE CHECKED ON SITE.
DRAWN ON AUTOCAD R2004 AT DEADY GAHAN ARCHITECTS LTD
LAYERS ON THIS DRAWING COMPLY WITH BS 1192: PART 5

NOTE: POSITION OF NORTH POINT AND LEVELS VARY - CHECK SITE PLAN FOR ORIENTATION - DWG NO. 20152-P-0004B

date	rev	name	chk	note
08.12.21	P1	AL	EJG	ISSUE FOR PLANNING

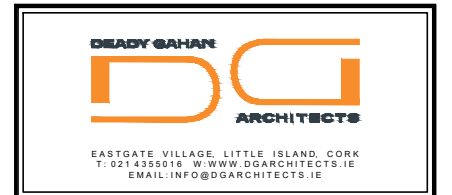

Project
LANDS AT HOLLYSTOWN - KILMARTIN
HOLLYSTOWN SITES 2 & 3

Drawing title
TRIPLEX CORNER APARTMENTS - TYPE 1.K
ELEVATIONS AND SECTION A-A

Scale	Drawn	Checked	Date
1:100/1:200 @A3	AL	EJG	13.09.21
Project No.	Dwg. No.	Revision	
20152	20152/P/0902	P1	

☐ Information / Comments	☐ Tender
☒ Planning	☐ Construction