



DO NOT SCALE. WORK TO FIGURED DIMENSIONS ONLY.
ALL EXISTING DIMENSIONS TO BE CHECKED ON SITE.
DRAWN ON AUTOCAD R2004 AT DEADY GAHAN ARCHITECTS LTD
LAYERS ON THIS DRAWING COMPLY WITH BS 1192: PART 5




FRONT ELEVATION
SCALE 1:100

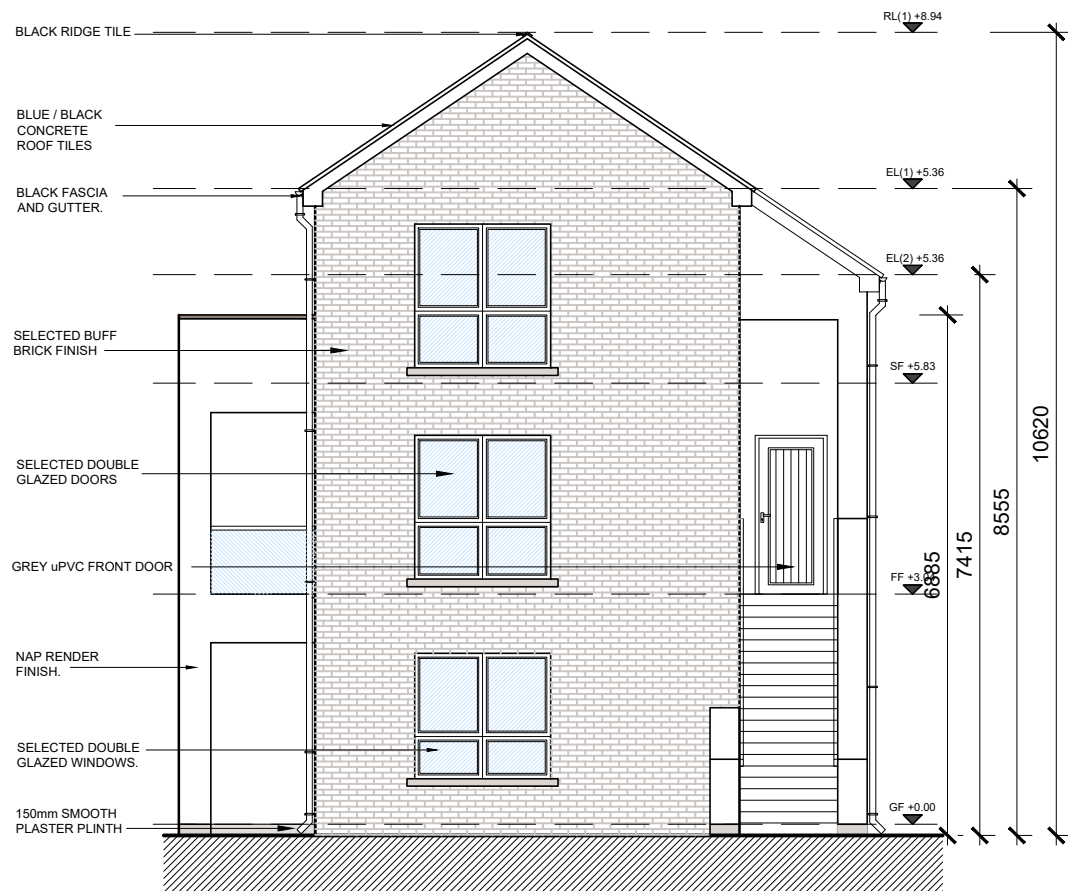


SIDE ELEVATION
SCALE 1:100

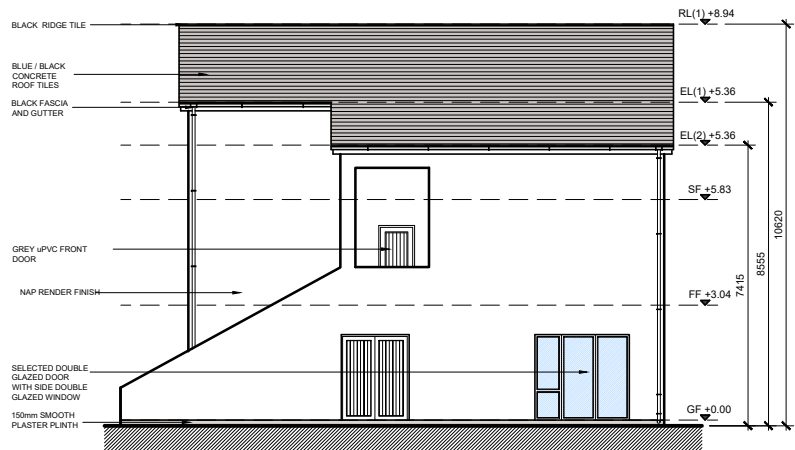


REAR ELEVATION
SCALE 1:200
K1m APARTMENT 1 EXTERNAL ACCESS - OPTION 1

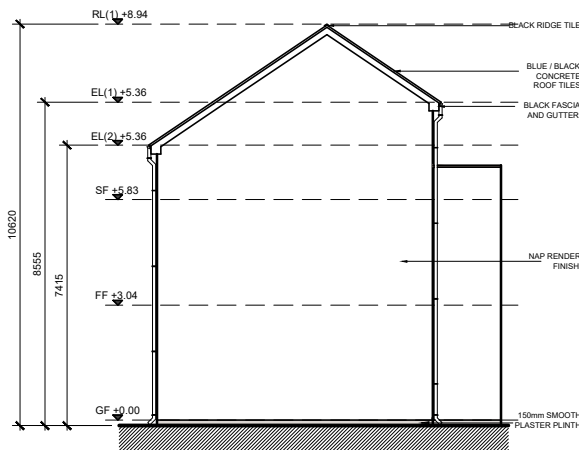


SIDE ELEVATION
SCALE 1:200
K1m APARTMENT 1 EXTERNAL ACCESS - OPTION 1

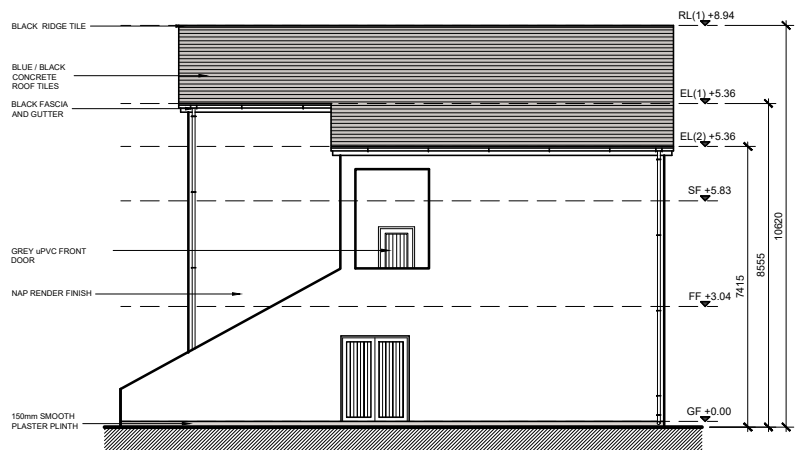

REAR ELEVATION
SCALE 1:200
K1m APARTMENT 1 EXTERNAL ACCESS - OPTION 2

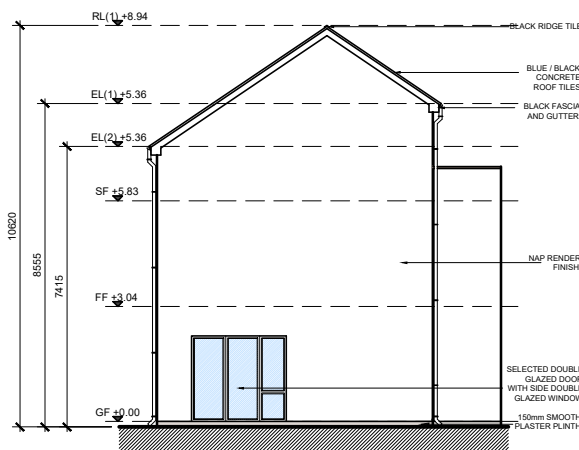


SIDE ELEVATION
SCALE 1:200
K1m APARTMENT 1 EXTERNAL ACCESS - OPTION 2

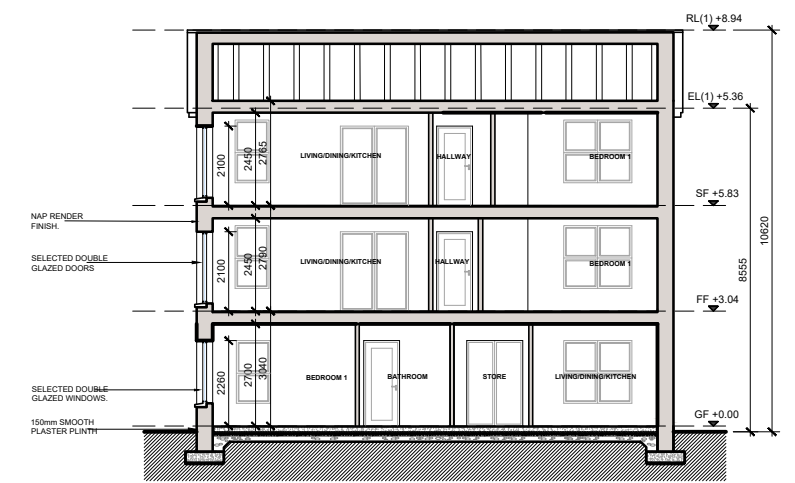

SECTION A-A
SCALE 1:200

NOTE: POSITION OF NORTH POINT AND LEVELS VARY - CHECK
SITE PLAN FOR ORIENTATION - DWG NO. 20152-P-0004B

date	rev	name	chk	note
08.12.21	P1	AL	EJG	ISSUE FOR PLANNING

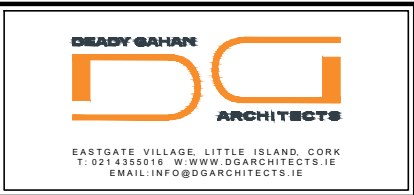

Project
LANDS AT HOLLYSTOWN - KILMARTIN
HOLLYSTOWN SITES 2 & 3

Drawing title TRIPLEX CORNER APARTMENTS - TYPE 1 Km ELEVATIONS AND SECTION A-A			
Scale 1:100/1:200 @A3	Drawn AL	Checked EJG	Date 13.09.21
Project No. 20152	Dwg. No. 20152/P/0904	Revision P1	
☐ Information / Comments			Tender ☐
☒ Planning			Construction ☐