
Standards	Min Floor Area	Min Living Room Area	Aggregate Living Area	Min Living Room Width	Min Storage Area	Aggregate Bedroom Area	Master Bed Size	Double Bed Size	Double Bed Width	Single Bed Size	Single Bed Width	Parking Spaces	Private Ope Space
Quality Housing / Fingal Standards	120.0m ²	15.0m ²	40.0m ²	3.8m	6.0m ²	43.0m ²	13.0m ²	11.4m ²	2.8m	7.1m ²	2.1m	-	75.0m ²
Standard Provided	150 m²	16.9 m²	40.0 m ²	/	10.6 m²	56.9 m²	16.2 m ²	11.5 m²	/	9.2 m ²	/	2	75.5 m ²

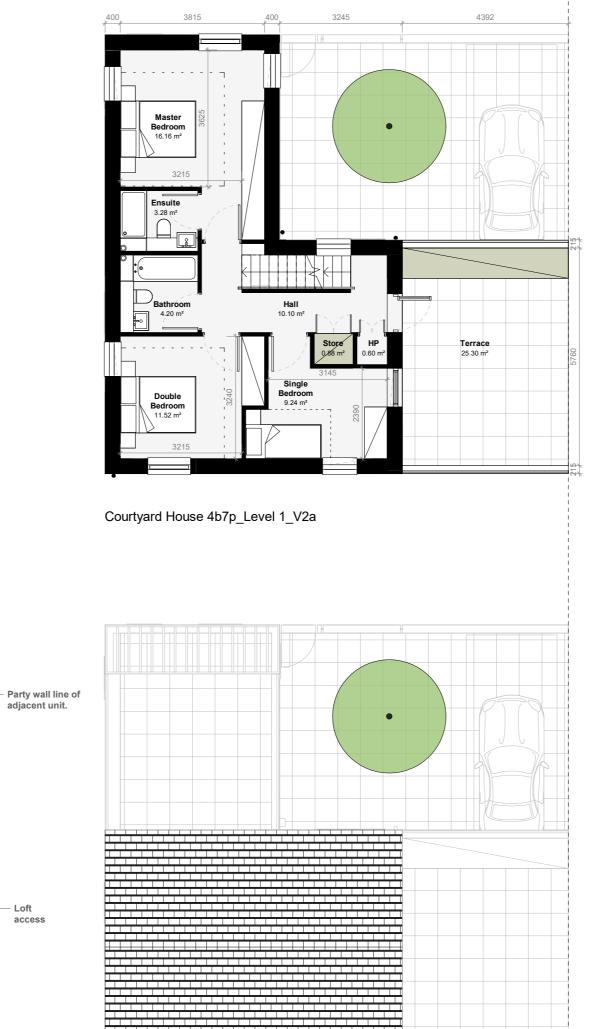

access

Courtyard House 4b7p_Roof Plan_V2a

Area

Level 0 53 m² Level 1 59 m² Level 2 38 m²

TOTAL 150 m² Glenveagh 4 bed target area: 131m², 150m² & 175m² Quantity

Plot 11 & 366

Master Bedroom 22.62 m²

Courtyard House 4b7p_Level 2_V2a

16.48 m²

Courtyard House 4b7p_Level 0_V2a

- This drawing is copyright Proctor and Matthews Architects and must not be copied in whole or part

- Architects and must not be copied in whole or part without prior consent.


 Do not scale from this drawing.


 Refer to drawing number.

 This drawing is to be read in conjunction with all other relevant architects and engineer's drawings.

 All dimensions to be checked on site prior to commencement of works and any discrepancies are to be checked with the architect immediately.

 Luless otherwise stated all dimensions are in mm.
- 6. Unless otherwise stated all dimensions are in mm.

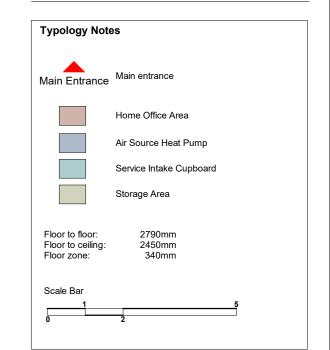

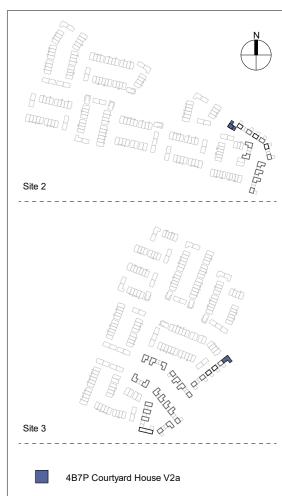

P03	08.12.21	For Planning	LG
P02	08.11.21	For Planning	LG
P01	26.10.21	For Planning	LG
/	19.03.21	For Planning	HS
rev	date	description	dw

client Glenveagh

project A496 Lands at Hollystown-Kilmartin

status S4 - Suitable for stage approval

drawing title 4 Bed 7 Person 3 Storey Courtyard House V2a- Plans

drawing no A496-PMA-XX-XX-DR-A-1016

project no - originator - volume - level - type - role - number scale 1:100 date 15/03/21 drawn MCG revision P03 checked CM

Proctor & Matthews Architects

address 7 Blue Lion Place, 237 Long Lane, London SE1 4PU telephone +44 (0)20 7378 6695

fax +44 (0)20 7378 1372 email info@proctorandmatthews,com website www.proctorandmatthews,com