




DO NOT SCALE. WORK TO FIGURED DIMENSIONS ONLY.  
 ALL EXISTING DIMENSIONS TO BE CHECKED ON SITE.  
 DRAWN ON AUTOCAD R2004 AT DEADY GAHAN ARCHITECTS LTD  
 LAYERS ON THIS DRAWING COMPLY WITH BS 1192: PART 5

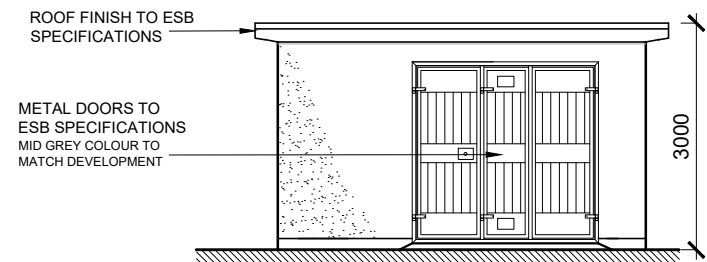

**FRONT ELEVATION**  
 SCALE 1:100@A3

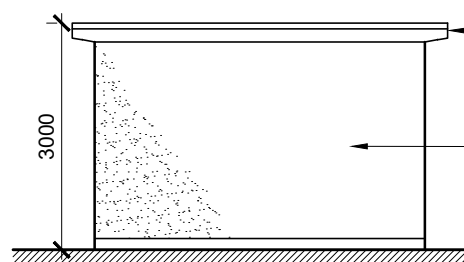


**SIDE ELEVATION**  
 SCALE 1:100@A3

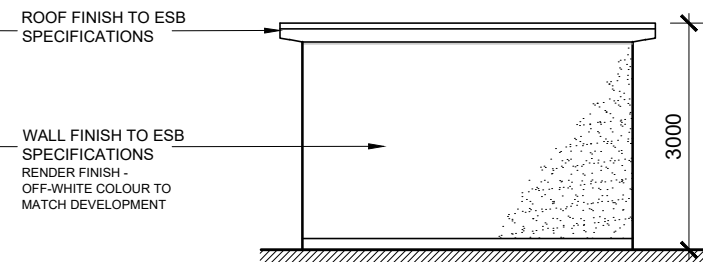


**SIDE ELEVATION**  
 SCALE 1:100@A3




**KEY PLAN (● 3no. ESB SUBSTATIONS)**  
 NTS @ A3

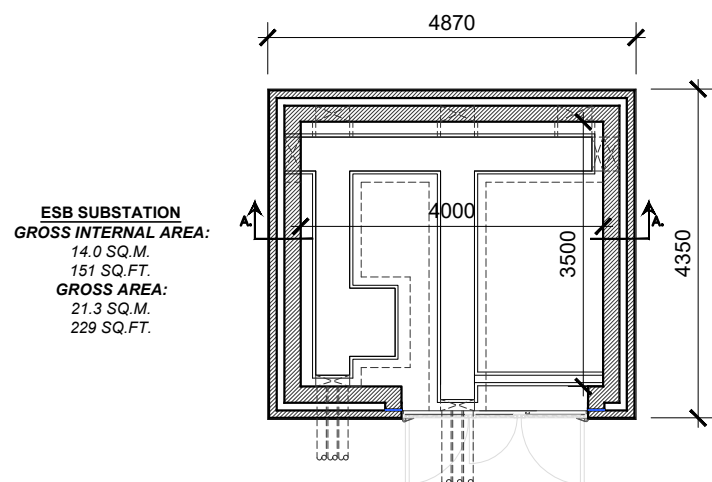

**PLAN**  
 SCALE 1:100@A3

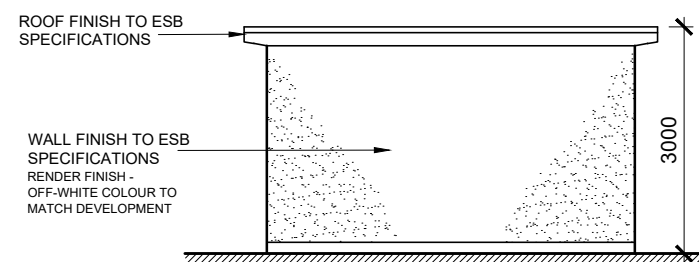

**REAR ELEVATION**  
 SCALE 1:100@A3

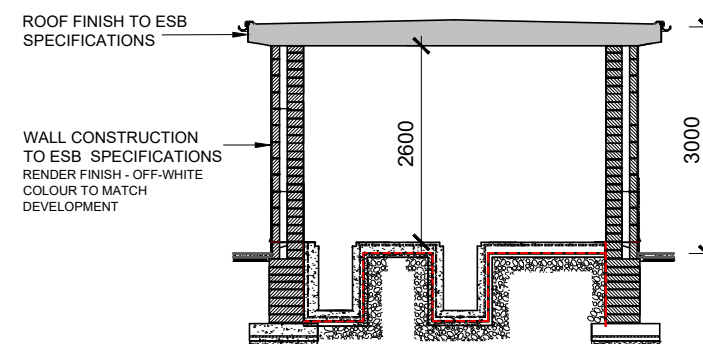

**SECTION A-A**  
 SCALE 1:100@A3

**NOTE: \*\*REFER TO SITE PLAN FOR FFL & NORTH ORIENTATION**

date	rev	name	chk	note
13.10.21	P1	LM	EJG	ISSUE FOR PLANNING

**DEADY GAHAN ARCHITECTS**

EASTGATE VILLAGE, LITTLE ISLAND, CORK  
 T: 021 4355016 W: WWW.DGARCHITECTS.IE  
 EMAIL: INFO@DGARCHITECTS.IE

Project  
 PROPOSED MIXED-USE DEVELOPMENT  
 IN CLOGHROE, TOWER, CO. CORK

Drawing title  
 PROPOSED ESB SUBSTATION

Scale	Drawn	Checked	Date
1:100 @ A3	LM	EJG	14.12.20
Project No.	Drg. No.	Revision	
20068	20068/P1/013	P1	

Information / Comments	Tender
<input type="checkbox"/> Planning <input type="checkbox"/> Construction	<input type="checkbox"/> Tender <input type="checkbox"/> Construction