




DO NOT SCALE. WORK TO FIGURED DIMENSIONS ONLY.  
 ALL EXISTING DIMENSIONS TO BE CHECKED ON SITE.  
 DRAWN ON AUTOCAD R2004 AT DEADY GAHAN ARCHITECTS LTD  
 LAYERS ON THIS DRAWING COMPLY WITH BS 1192: PART 5

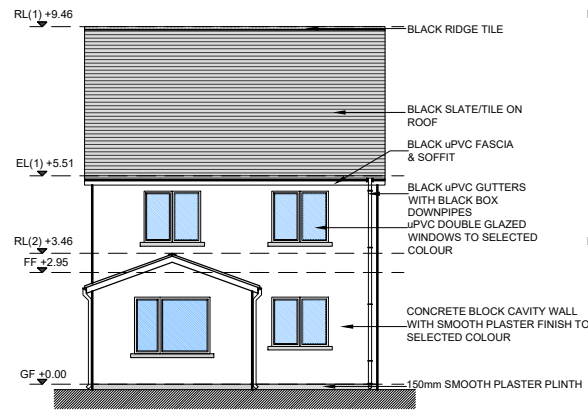


Rear Elevation  
 SCALE 1:200 @ A3  
 HOUSE TYPE A2

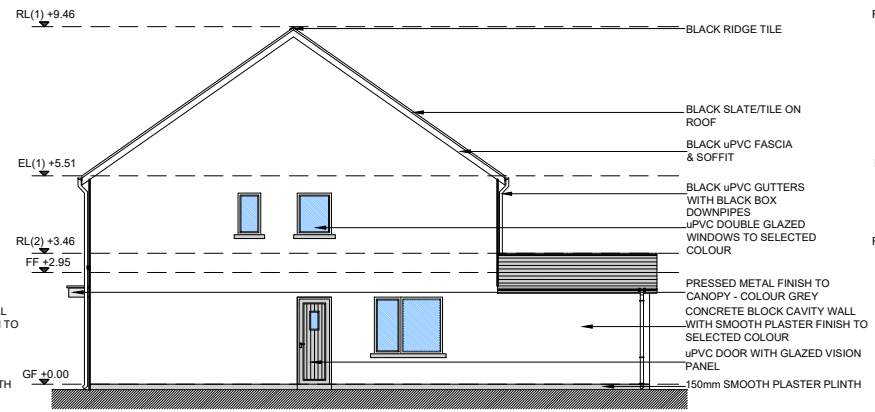

Side Elevation  
 SCALE 1:200 @ A3  
 HOUSE TYPE A2

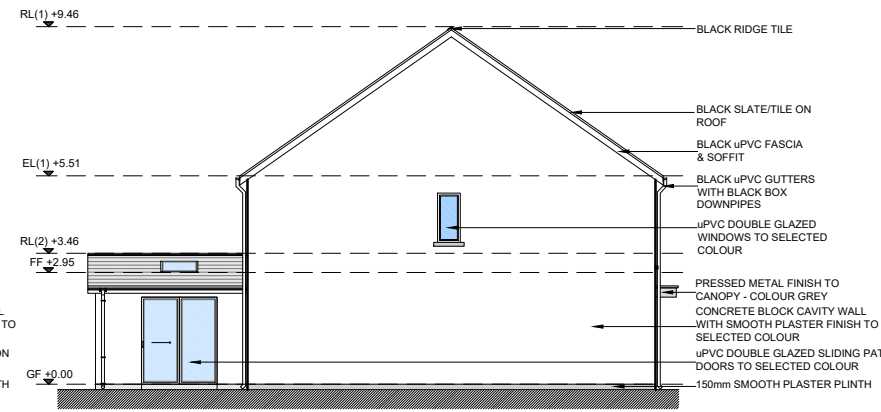


Side Elevation  
 SCALE 1:200 @ A3  
 HOUSE TYPE A2

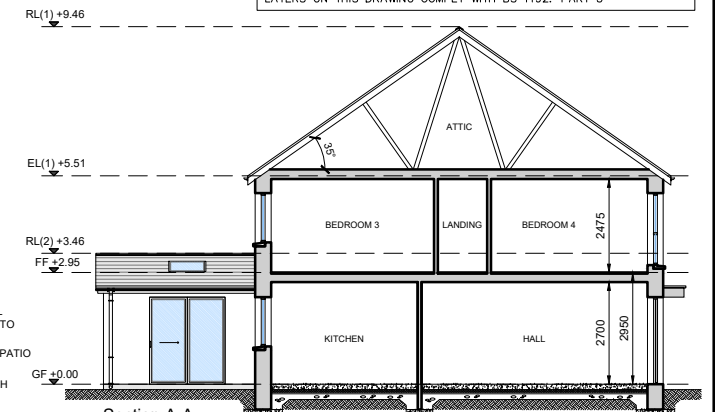


Section A-A  
 SCALE 1:200 @ A3  
 HOUSE TYPE A2


**HOUSE TYPE A2**  
 4-bed Detached (7 person)  
**AREA: 147.3 SQ.M.**  
**1,586 SQ.FT.**  
 STORAGE total - 8.6 sq.m.

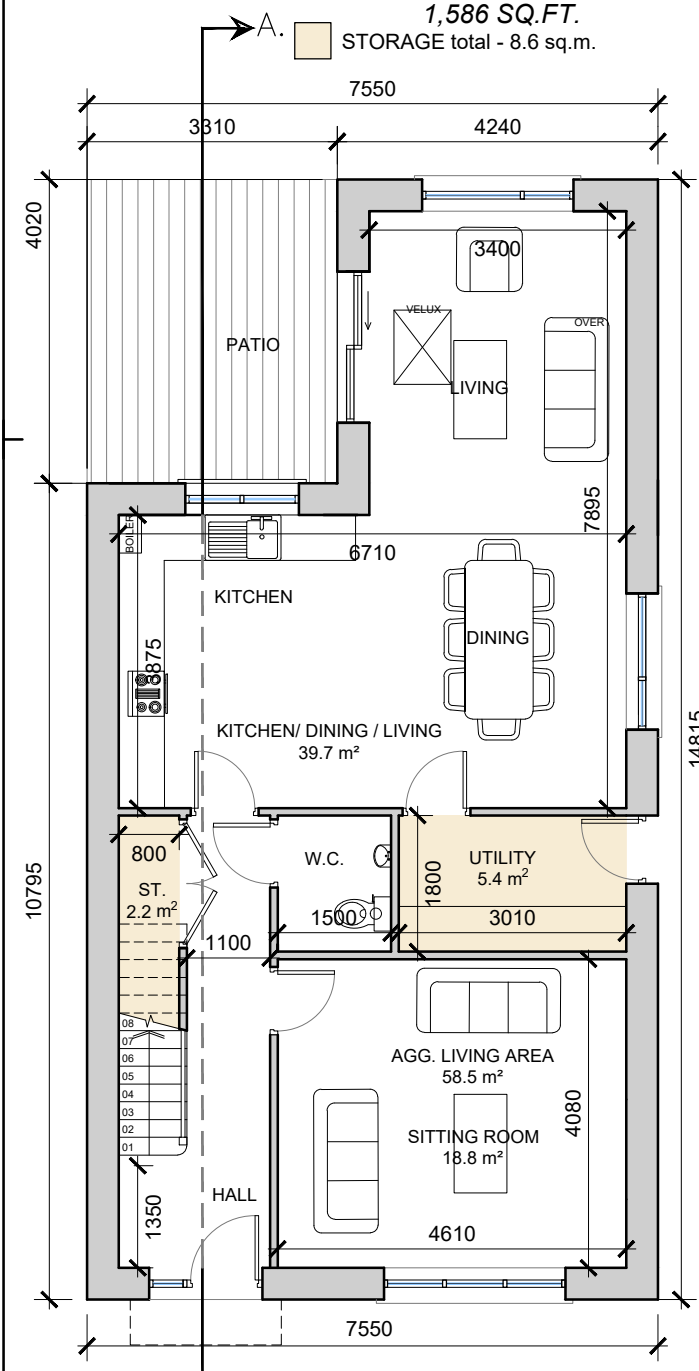


Ground Floor Detached  
 SCALE 1:100 @ A3

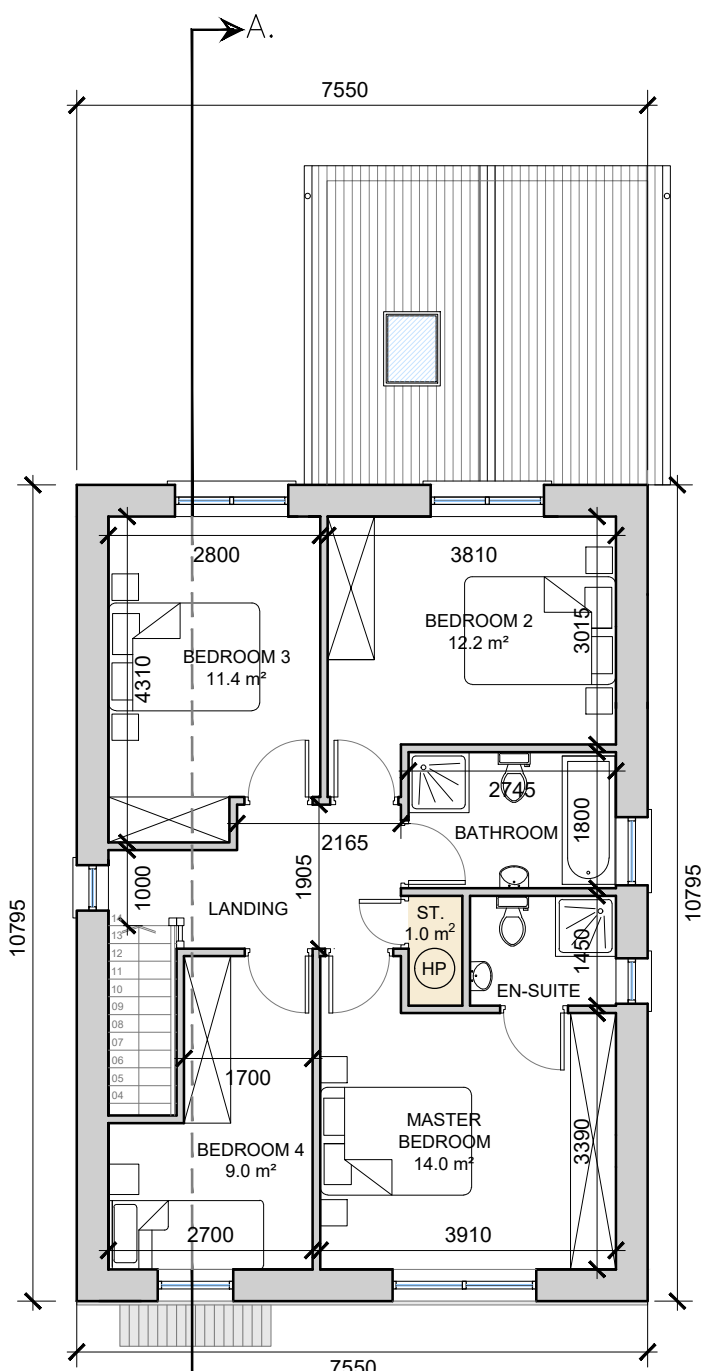

First Floor Detached  
 SCALE 1:100 @ A3

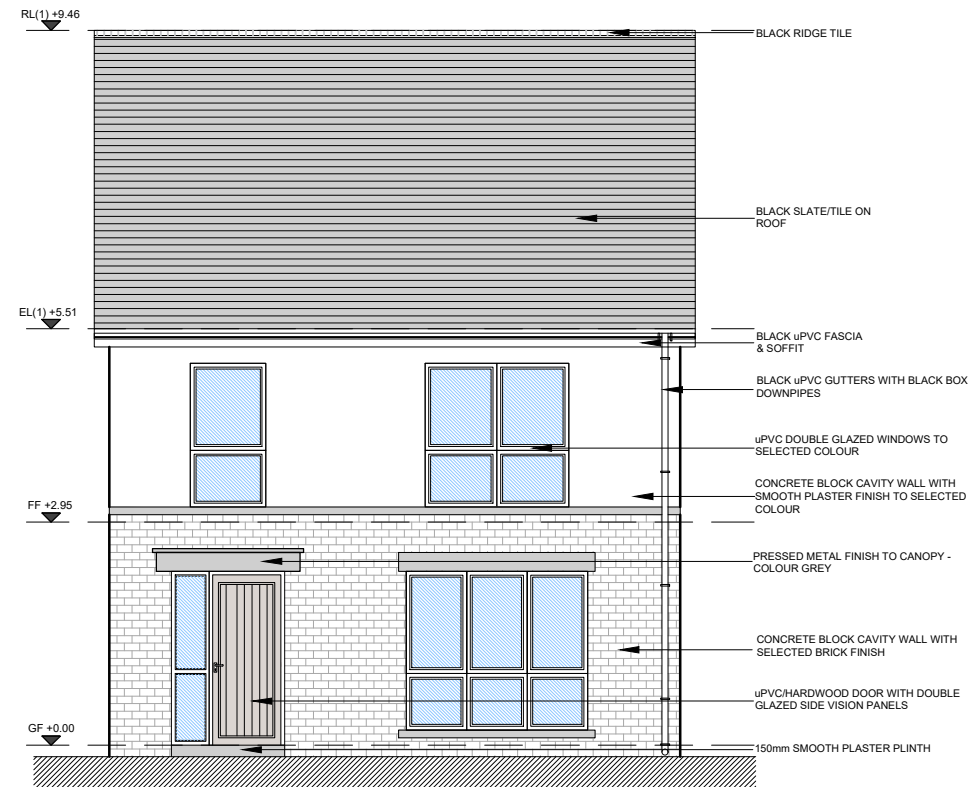

Front Elevation  
 SCALE 1:100 @ A3  
 HOUSE TYPE A2

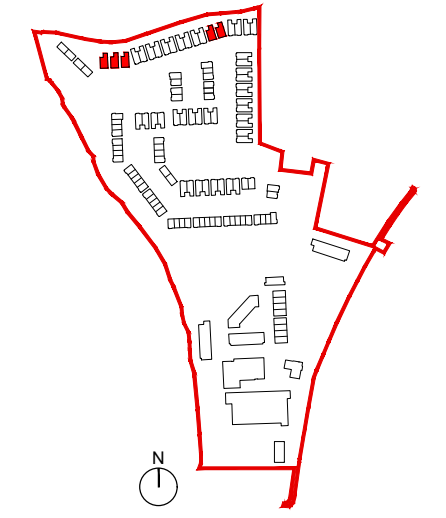


NOTE: POSITION OF NORTH POINT & LEVELS VARY.  
 SEE SITE PLAN FOR ORIENTATION - DWG NO. 20068/P/003



House Type A2 - Character Area 3  
 See site plan (dwg no. 20068/P/003) for material locations

date	rev	name	chk	note
14.12.20	P1	LM	EJG	ISSUE FOR PLANNING

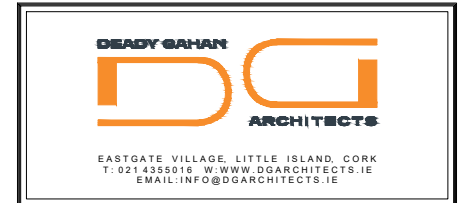

Project  
 PROPOSED MIXED-USE DEVELOPMENT  
 IN CLOGHROE, TOWER, CO. CORK

Drawing title  
 HOUSE TYPE A2 - 4 BED DETACHED  
 PLANS, ELEVATIONS & SECTION A-A

Scale	Drawn	Checked	Date
1:100/200 @ A3	PL	EJG	13.08.20
Project No.	Dwg. No.	Revision	
20068	20068/P/102	P1	

Information / Comments  
 Planning  
 Tender  
 Construction