
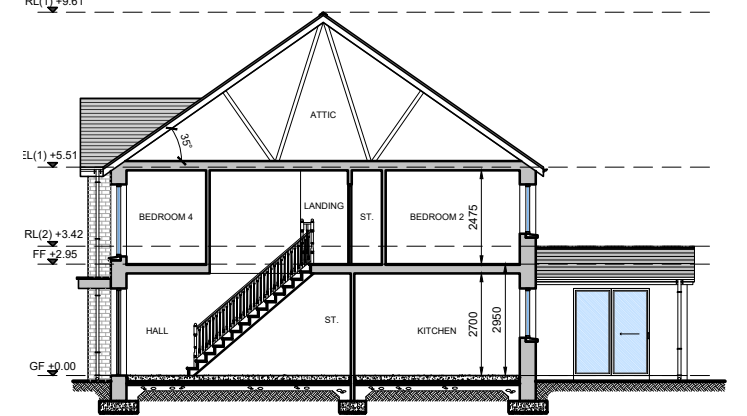
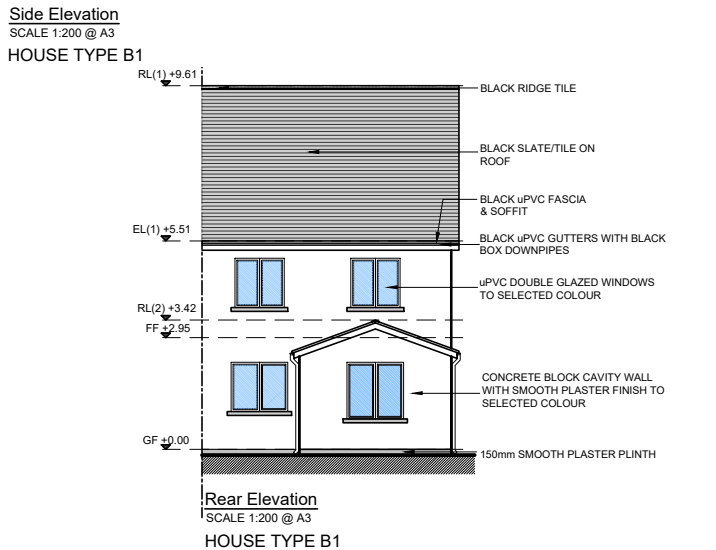
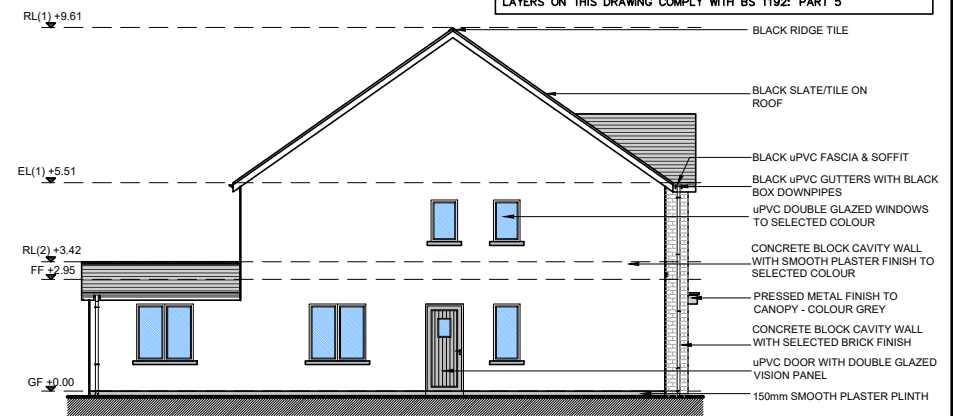
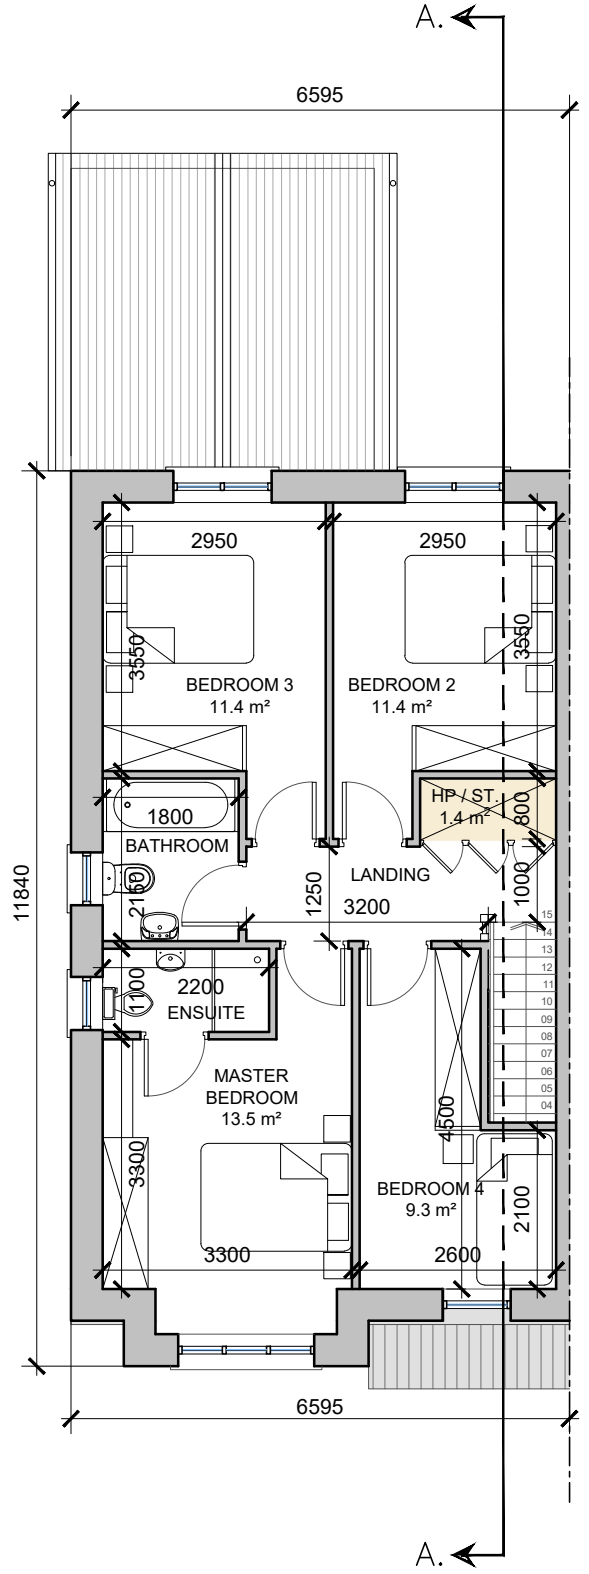


DO NOT SCALE. WORK TO FIGURED DIMENSIONS ONLY.
 ALL EXISTING DIMENSIONS TO BE CHECKED ON SITE.
 DRAWN ON AUTOCAD R2000 AT DEADY GAHAN ARCHITECTS LTD
 LAYERS ON THIS DRAWING COMPLY WITH BS 1192: PART 5


HOUSE TYPE B1
 4-bed Semi-Detached (7 person)

AREA: 140.3 SQ.M.
1,510 SQ.FT.
 STORAGE total - 6.9 sq.m.

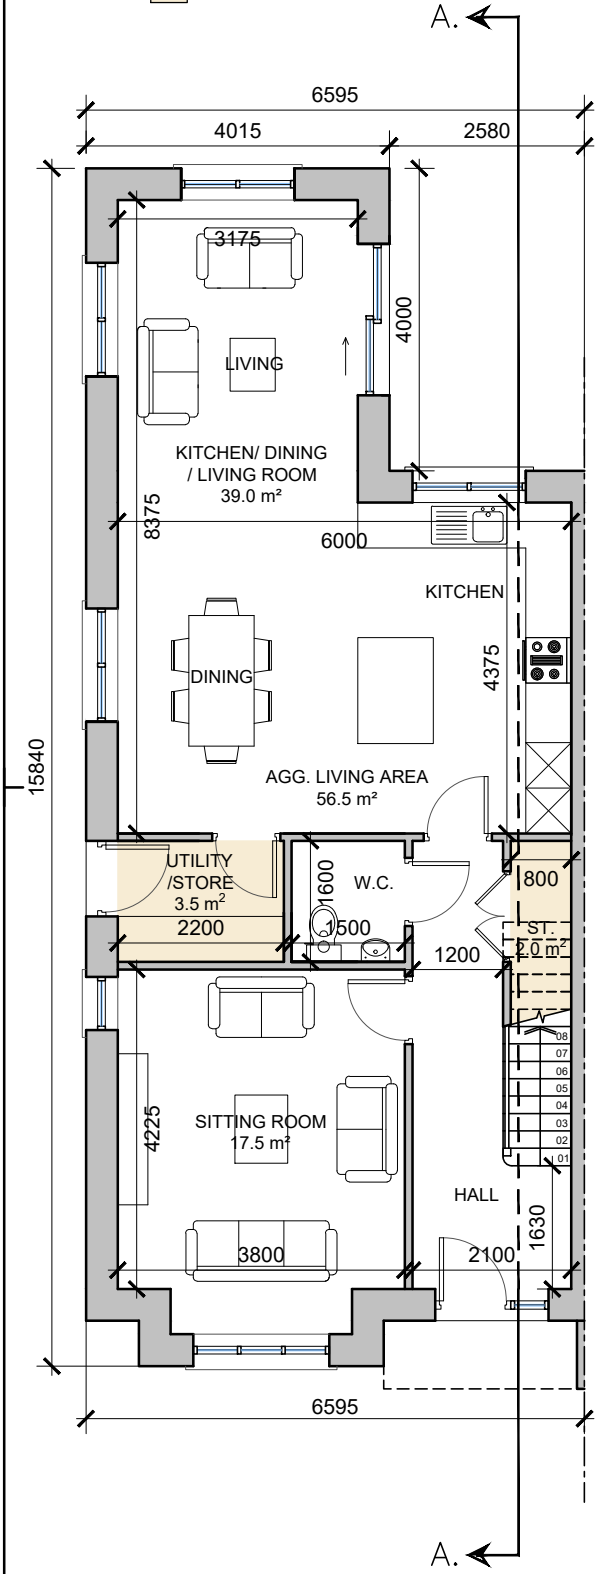

House Type B1 - Character Area 3
 See site plan (dwg no. 20068/P/003) for material locations

date	rev	name	chk	note
14.12.20	P1	LM	EJG	ISSUE FOR PLANNING

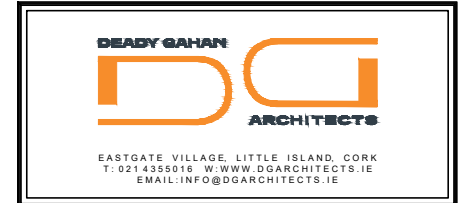

Project
 PROPOSED MIXED-USE DEVELOPMENT
 IN CLOGHROE, TOWER, CO. CORK

Drawing title
 HOUSE TYPE B1 - 4-BED SEMI DETACHED
 PLANS, ELEVATIONS & SECTION A-A

Scale 1:100/200 @ A3	Drawn AV	Checked EJG	Date 11.08.20
Project No. 20068	Dwg. No. 20068/P/201	Revision P1	

Information / Comments	Tender
Planning	Construction

NOTE: POSITION OF NORTH POINT & LEVELS VARY.
 SEE SITE PLAN FOR ORIENTATION - DWG NO. 20068/P/003