
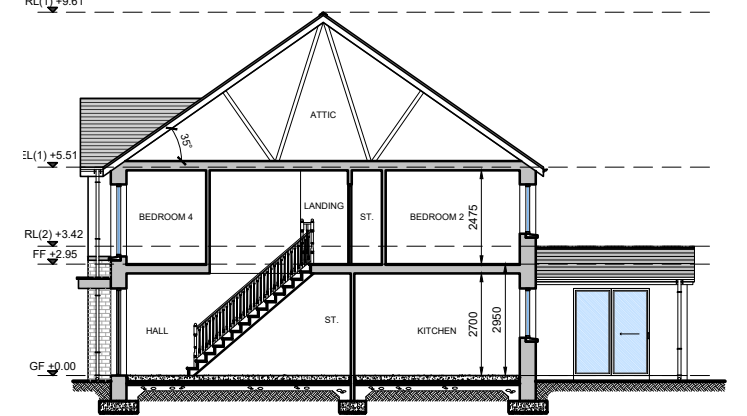
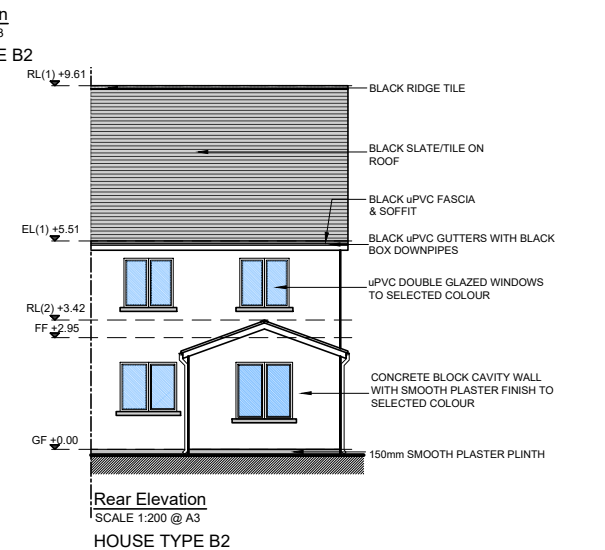
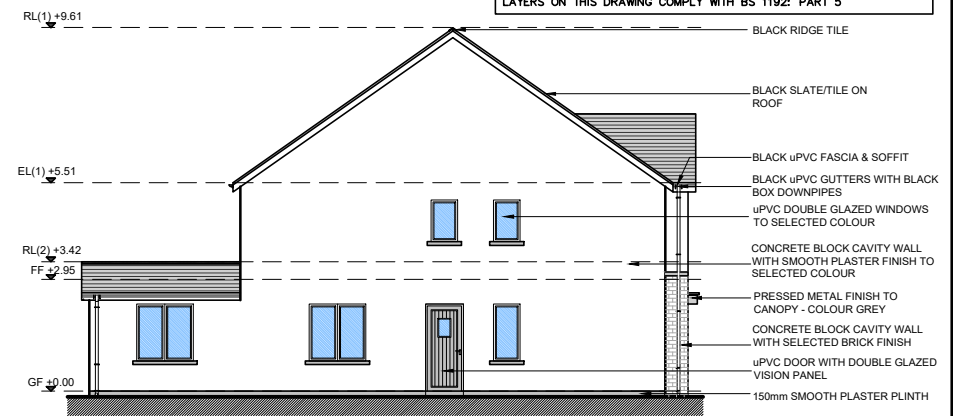
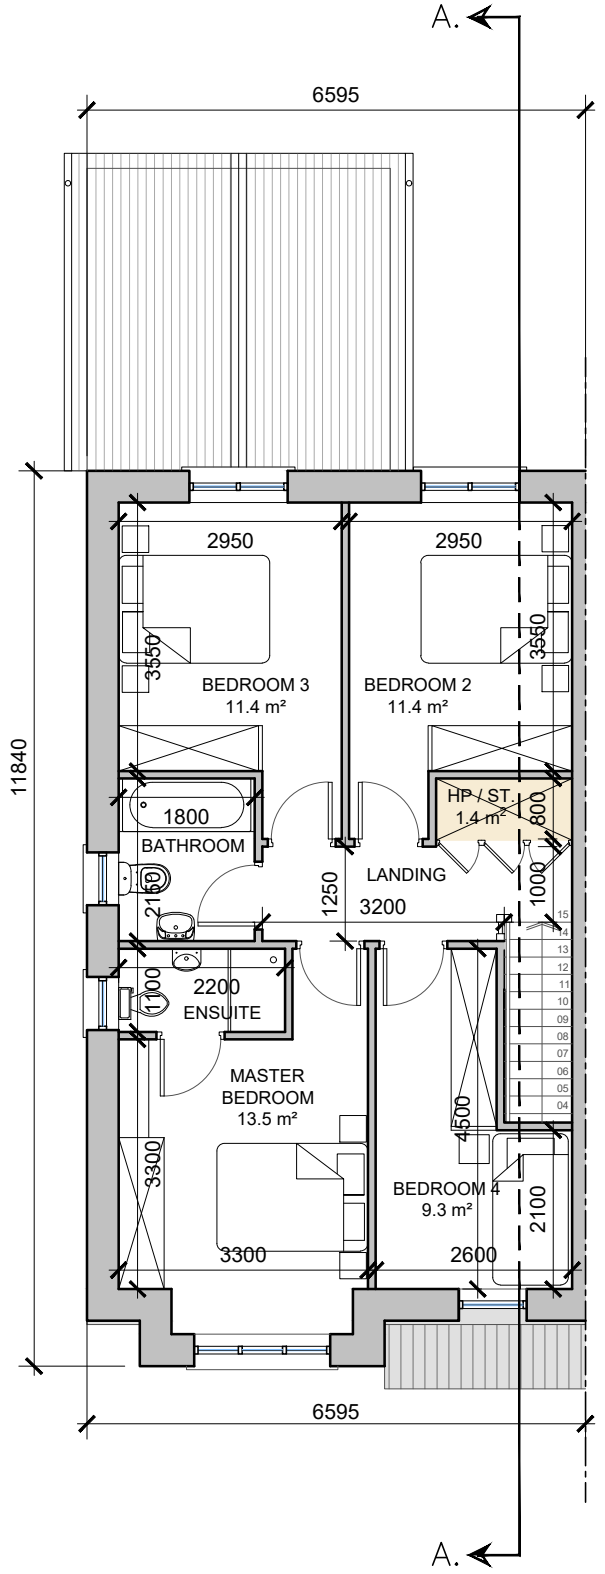



DO NOT SCALE. WORK TO FIGURED DIMENSIONS ONLY.
 ALL EXISTING DIMENSIONS TO BE CHECKED ON SITE.
 DRAWN ON AUTOCAD R2004 AT DEADY GAHAN ARCHITECTS LTD
 LAYERS ON THIS DRAWING COMPLY WITH BS 1192: PART 5

HOUSE TYPE B2
 4-bed Semi-Detached (7 person)
AREA: 140.3 SQ.M.
1,510 SQ.FT.
 STORAGE total - 6.9 sq.m.

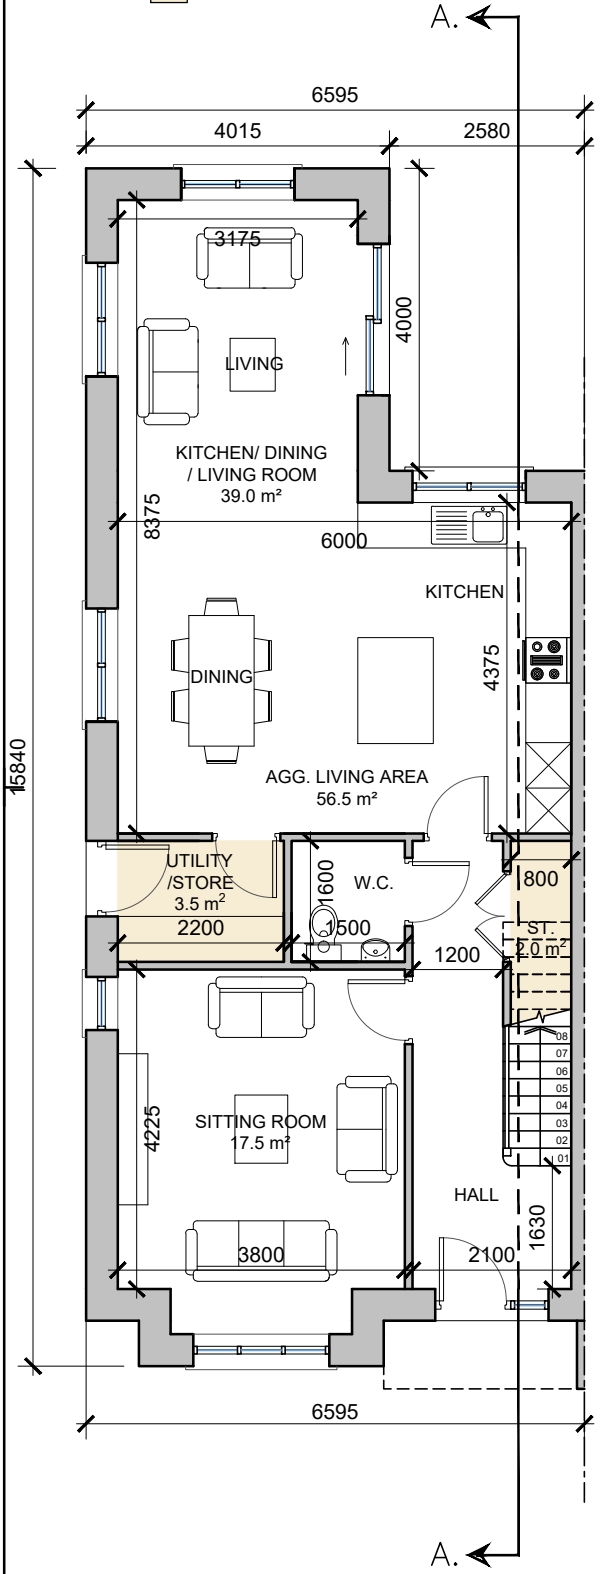

House Type B2 - Character Area 3
 See site plan (dwg no. 20068/P/003) for material locations

| date | rev | name | chk | note |
|----------|-----|------|-----|--------------------|
| 14.12.20 | P1 | LM | EJG | ISSUE FOR PLANNING |

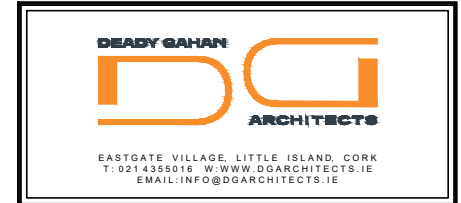

Project
 PROPOSED MIXED-USE DEVELOPMENT
 IN CLOGHROE, TOWER, CO. CORK

Drawing title
 HOUSE TYPE B2 - 4-BED SEMI DETACHED
 PLANS, ELEVATIONS & SECTION A-A

| Scale | Drawn | Checked | Date |
|----------------|-------|---------|----------|
| 1:100/200 @ A3 | AV | EJG | 11.08.20 |

| Project No. | Dwg. No. | Revision |
|-------------|-------------|----------|
| 20068 | 20068/P/202 | P1 |

| Information / Comments | Tender |
|------------------------|--------------------------|
| Information / Comments | <input type="checkbox"/> |
| Planning | <input type="checkbox"/> |

NOTE: POSITION OF NORTH POINT & LEVELS VARY.
 SEE SITE PLAN FOR ORIENTATION - DWG NO. 20068/P/003